


INSTRUMENT LOOP DIAGRAM

LOOP NO.: REFER TO INSTRUMENT INDEX

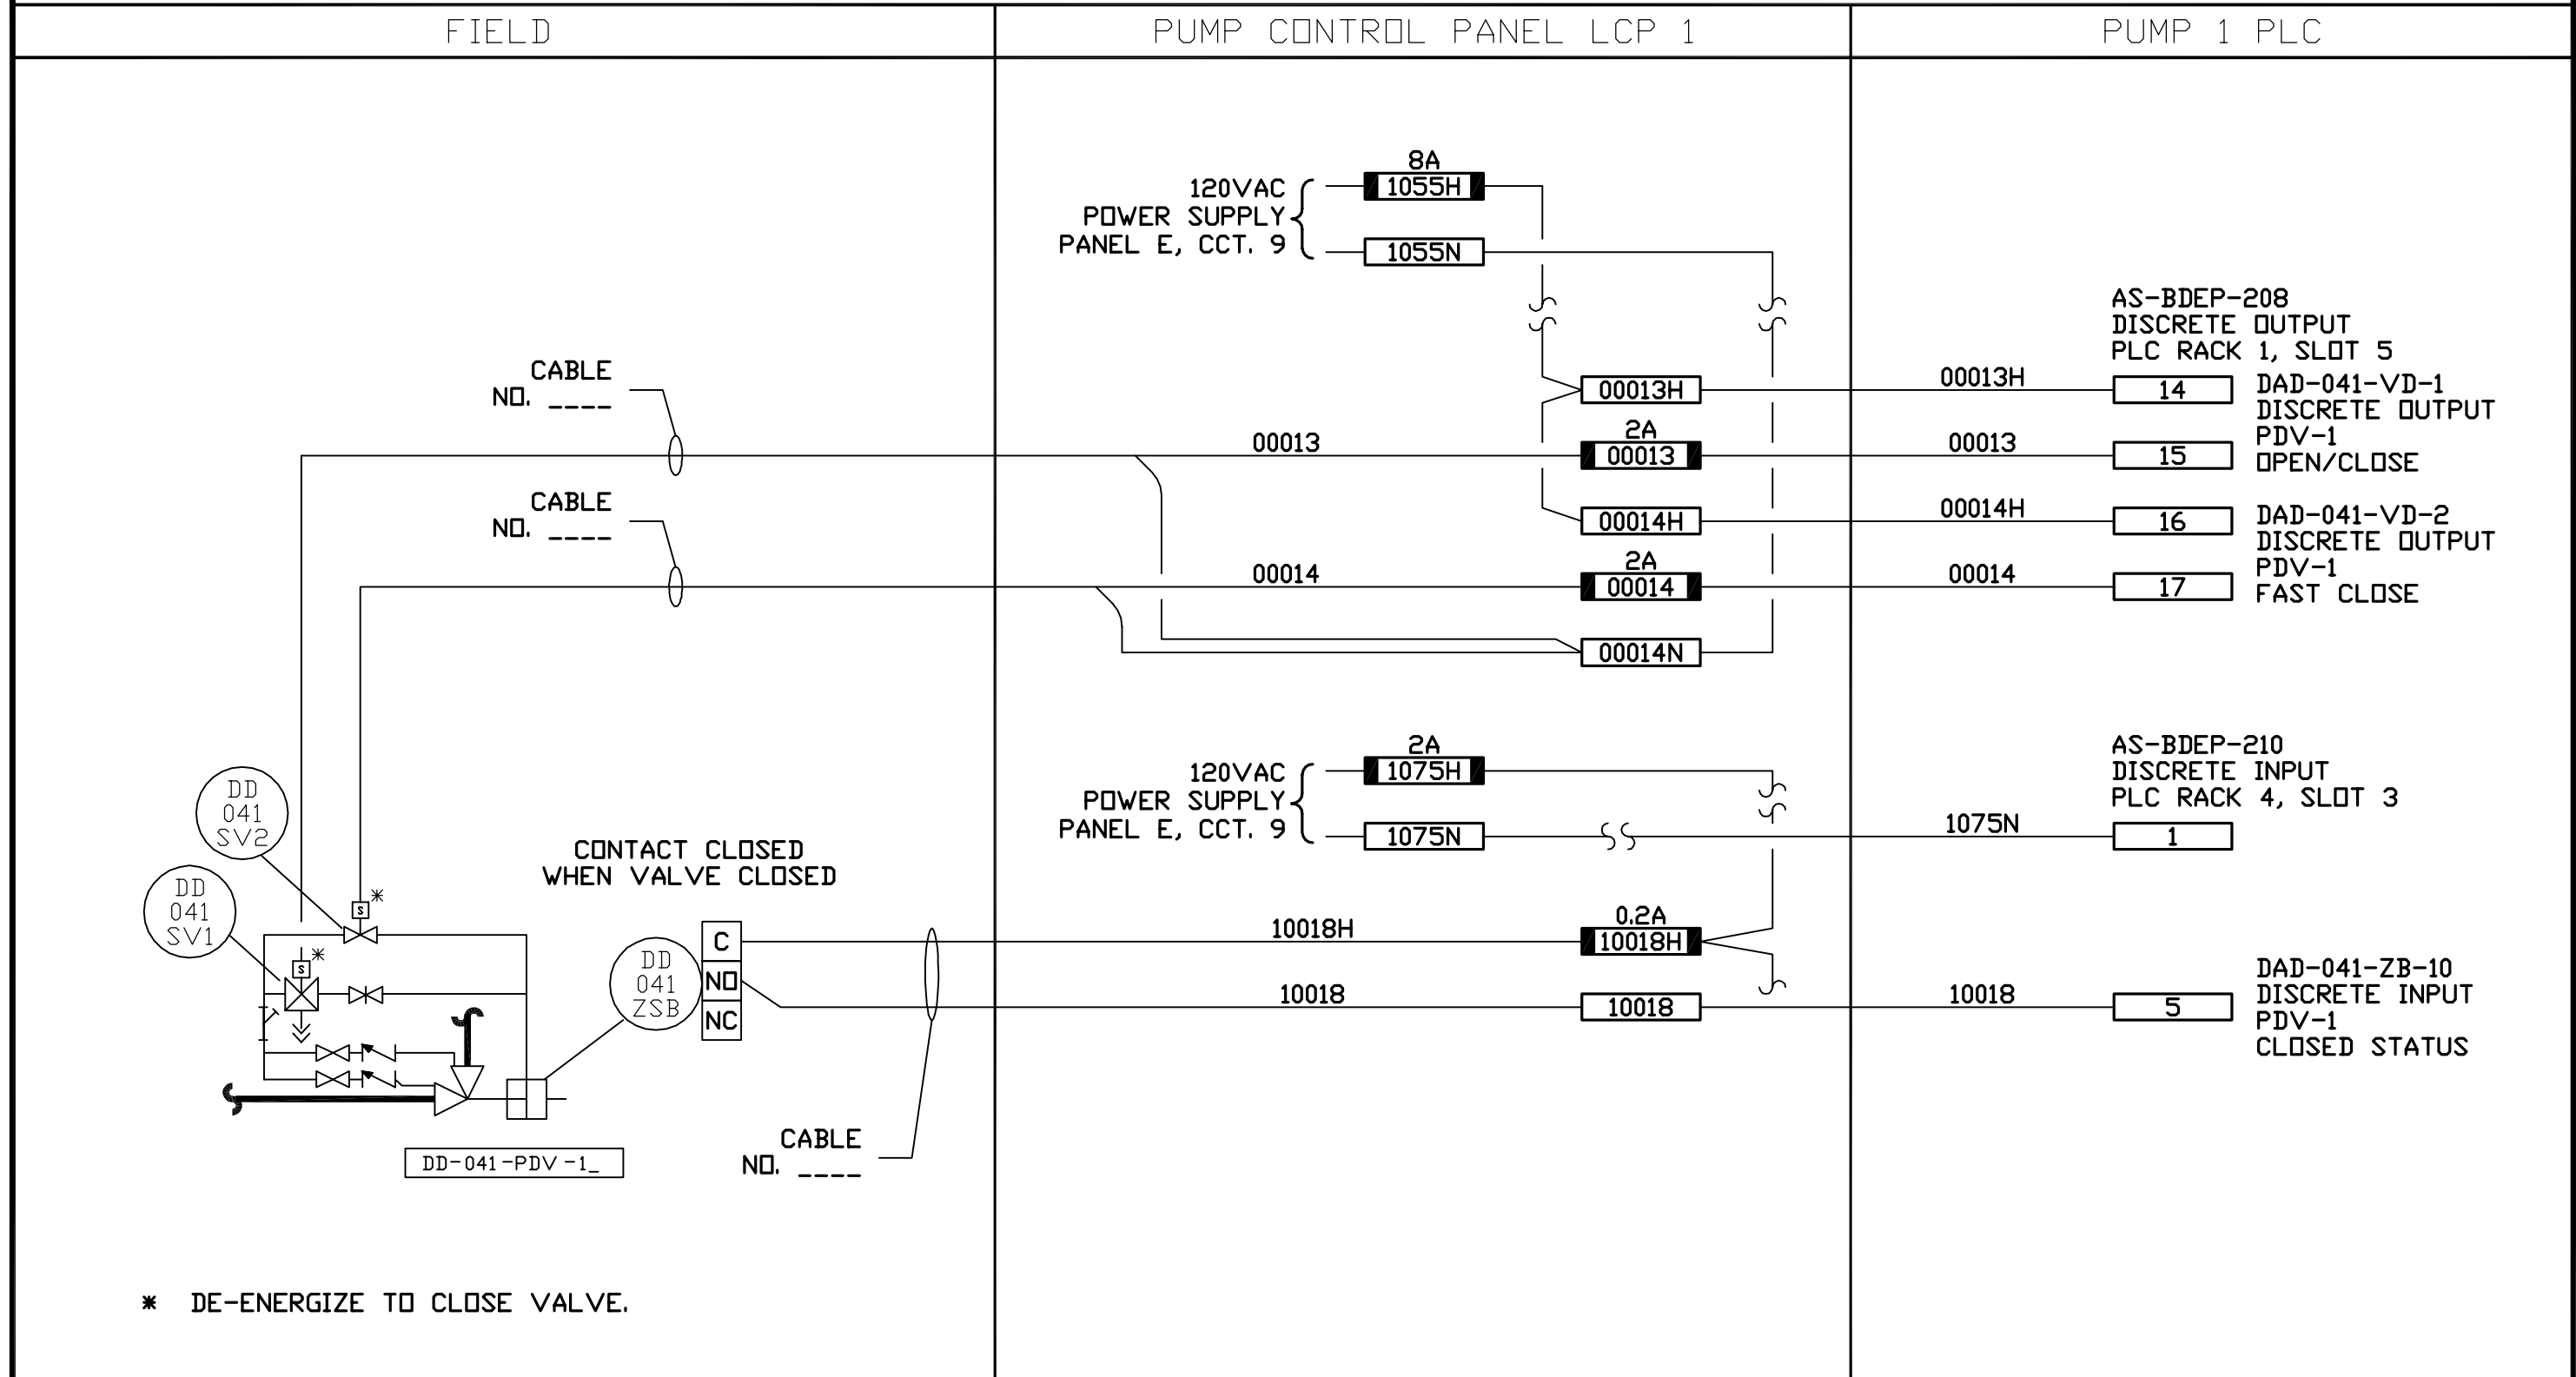

NOTE:



A TUCO INTERNATIONAL LTD. COMPANY
Earth Tech (Canada) Inc. Winnipeg, Manitoba 204.477.5381

THE CITY OF WINNIPEG
Winnipeg WATER AND WASTE DEPARTMENT
 DECON BOOSTER PUMPING STATION UPGRADE CONTRACT #5
 INSTRUMENT LOOP DIAGRAM

SCALE NTS
 DATE DEC. 3, 2003
 DES BL DWN JD
 CKD APP

REV	DATE	REVISION	APP.
0	03/12/12	ISSUED FOR TENDER	

DEACON BOOSTER PUMPING STATION
 LCP1 - PUMP DISCHARGE VALVE PDV-1
 NEW CONTROL WIRING

DRAWING NO.
ILD06