
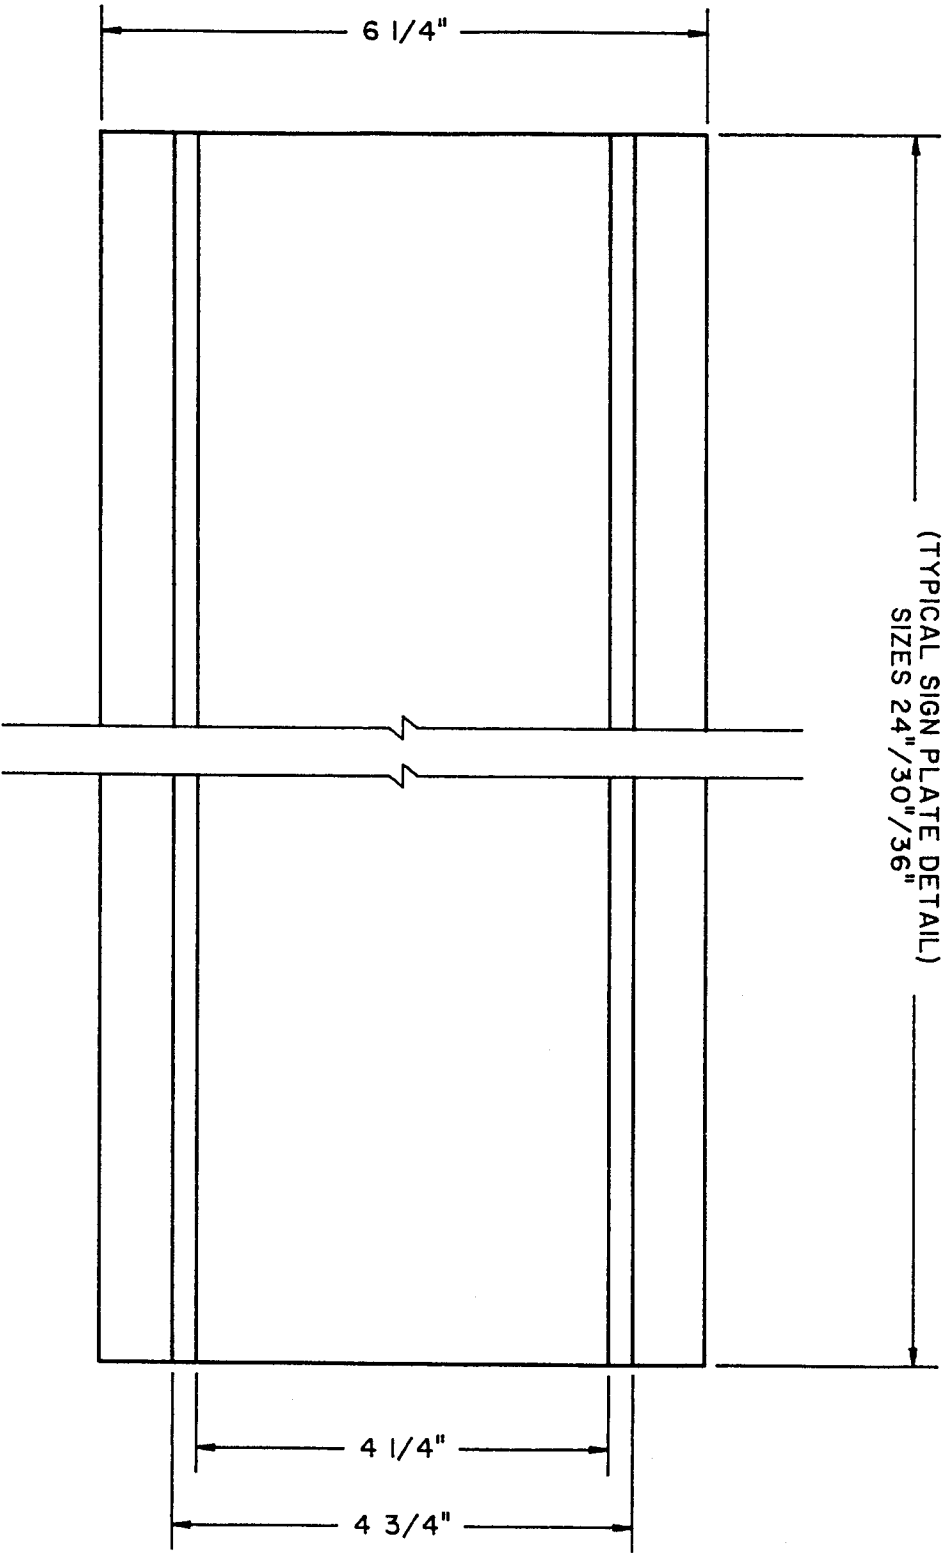


(TYPICAL SIGN PLATE DETAIL)  
SIZES 24"/30"/36"

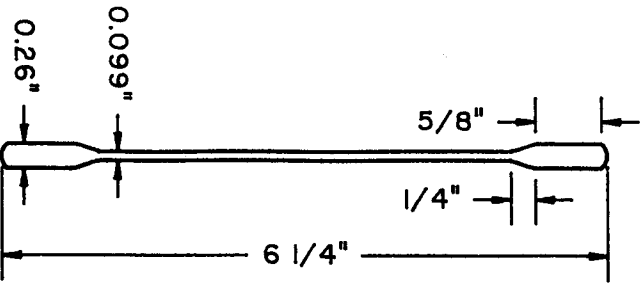

STREET SIGN BLADE

DRAWN BY: A.R. DATE: 9/2/08/RT  
PRELIM CHK. 1.v.h.

DESIGN CHECK DATE

APPROVED BY:

DATE

SCALE: N.T.S.

DRAWING No. SNS2

CAD FILE: TSERVICE