


- ELECTRICAL SPECIFICATION**
- 1.) Scope of Work - The contract shall include the furnishing of labour, new material, equipment and service necessary and reasonably implied and incidental to the complete installation of the electrical work shown on the plans and specifications. Supply and install all devices required for the complete approved system, operating to the complete satisfaction of the Consultant.
 - 2.) Laws, Rules, Ordinances and Inspections - The entire electrical installation shall comply with the latest edition of the Canadian Electrical Code and with the provincial and municipal laws, rules and ordinances. Prepare and submit to the proper authorities all necessary permits and pay all permit fees.
 - 3.) Drawings - The Electrical Contractor shall carefully examine all drawings related to the work to be certain that the work under this contract can be carried out and prior, to the submission of his/her tender, report at once to the Contract Administrator any defect, discrepancy, omission or interference affecting the work of this section or the guarantee of same.
 - 4.) Identification - Install designatory lettering on all electrical equipment
 - 5.) The Electrical Contractor shall guarantee the satisfactory operation of all work and apparatus included and installed under this section of the Specification for a period of 12 months after acceptance of final completion.

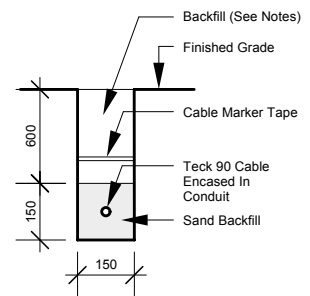

- NOTES:**
1. Backfill Trench With Clean Earth Fill To 100mm Of The Surface, Then Backfill With Topsoil And Sod To Match Surface Grade

- CONSTRUCTION NOTES :**
1. Confirm Layout On Site With Contractor Administrator Prior To Construction.
 2. All Measurements And Dimensions In Metric.

LOCATION OF UNDERGROUND STRUCTURES AS SHOWN ARE BASED ON THE BEST INFORMATION AVAILABLE BUT NO GUARANTEE IS GIVEN THAT ALL EXISTING UTILITIES ARE SHOWN OR THAT THE GIVEN LOCATIONS ARE EXACT. CONFIRMATION OF EXISTENCE AND EXACT LOCATION OF ALL SERVICES MUST BE OBTAINED FROM THE INDIVIDUAL UTILITIES BEFORE PROCEEDING WITH CONSTRUCTION.



THE CITY OF WINNIPEG
Planning, Property and Development Department
Planning and Land Use Division
Unit 15 - 30 Fort Street, Winnipeg, MB, (R3C 4X5)

DESIGNED BY	JF	CHECKED BY	APPROVED BY
DRAWN BY	VC	RELEASED FOR CONSTRUCTION	
HORIZ. SCALE	1 : 250		
VERT. SCALE			
DATE	DEC/03	MANAGER, PLANNING AND LAND USE DIVISION	DATE

DRAWING TITLE
DELLWOOD GREEN
PROPOSED LIGHTING AND RELATED WORKS

CAD DRAWING NO.

DRAWING NO.
D.27-B