



THE CITY OF WINNIPEG


WATER AND WASTE DEPARTMENT

STRATHMILLAN/MOORGATE COMBINED SEWER RELIEF CONTRACT 5

Bid Opportunity No. 140-2004

DRAWING LIST

- LD-2926 STRATHMILLAN ROAD – 98m S of LODGE AVE. to 34m N of LODGE AVE.
- LD-2927 STRATHMILLAN ROAD – 34m N of LODGE AVE. to 117m S of BRUCE AVE.
- LD-2928 STRATHMILLAN ROAD – 117m S of BRUCE AVE. to 15m N of BRUCE AVE.
- LD-2929 STRATHMILLAN ROAD – 15m N of BRUCE AVE. to 135m S of NESS AVE.
- LD-2930 STRATHMILLAN ROAD – 135m S of NESS AVE. to NESS AVE.
- LD-2931 NESS AVENUE – STRATHMILLAN RD. to PUBLIC LANE N of DAVIDSON ST.
- LD-2932 DAVIDSON STREET – 40m S of NESS AVE. to NESS AVE.
- LD-2933 BRUCE AVENUE – 12m E of WHYTEWOLD RD. to 65m W of STRATHMILLAN RD.
- LD-2934 BRUCE AVENUE – 65m W of STRATHMILLAN RD. to 10m W of DAVIDSON ST.
- LD-2935 BRUCE AVENUE – 60m E of STRATHMILLAN RD. to McLAUGHLIN AVE.
- LD-2936 McLAUGHLIN AVENUE (W. LEG) – BRUCE AVE. to McLAUGHLIN AVE. (N. LEG)
- LD-2937 PUBLIC LANE W of McLAUGHLIN AVE. – BRUCE AVE. to 130m N of BRUCE AVE.
- LD-2938 LODGE AVENUE – WHYTEWOLD RD. to 17m W of VERNON RD.
- LD-2939 LODGE AVENUE – 17m W of VERNON RD. to 10m E of STRATHMILLAN RD.
- LD-2940 WHYTEWOLD ROAD – 90m S of LODGE AVE. to LODGE AVE.
- LD-2941 PUBLIC LANE W of VERNON ROAD – 160m S of LODGE AVE. to 65m S of LODGE AVE.
- LD-2942 PUBLIC LANE W of VERNON ROAD – 65m S of LODGE AVE. to LODGE AVE.
- LD-2943 VERNON ROAD – 215m N of PORTAGE AVE. to 85m S of LODGE AVE.
- LD-2944 VERNON ROAD – 85m S of LODGE AVE. to LODGE AVE.
- LD-2945 OLIVE STREET – 25m S of NESS AVE. to NESS AVE.

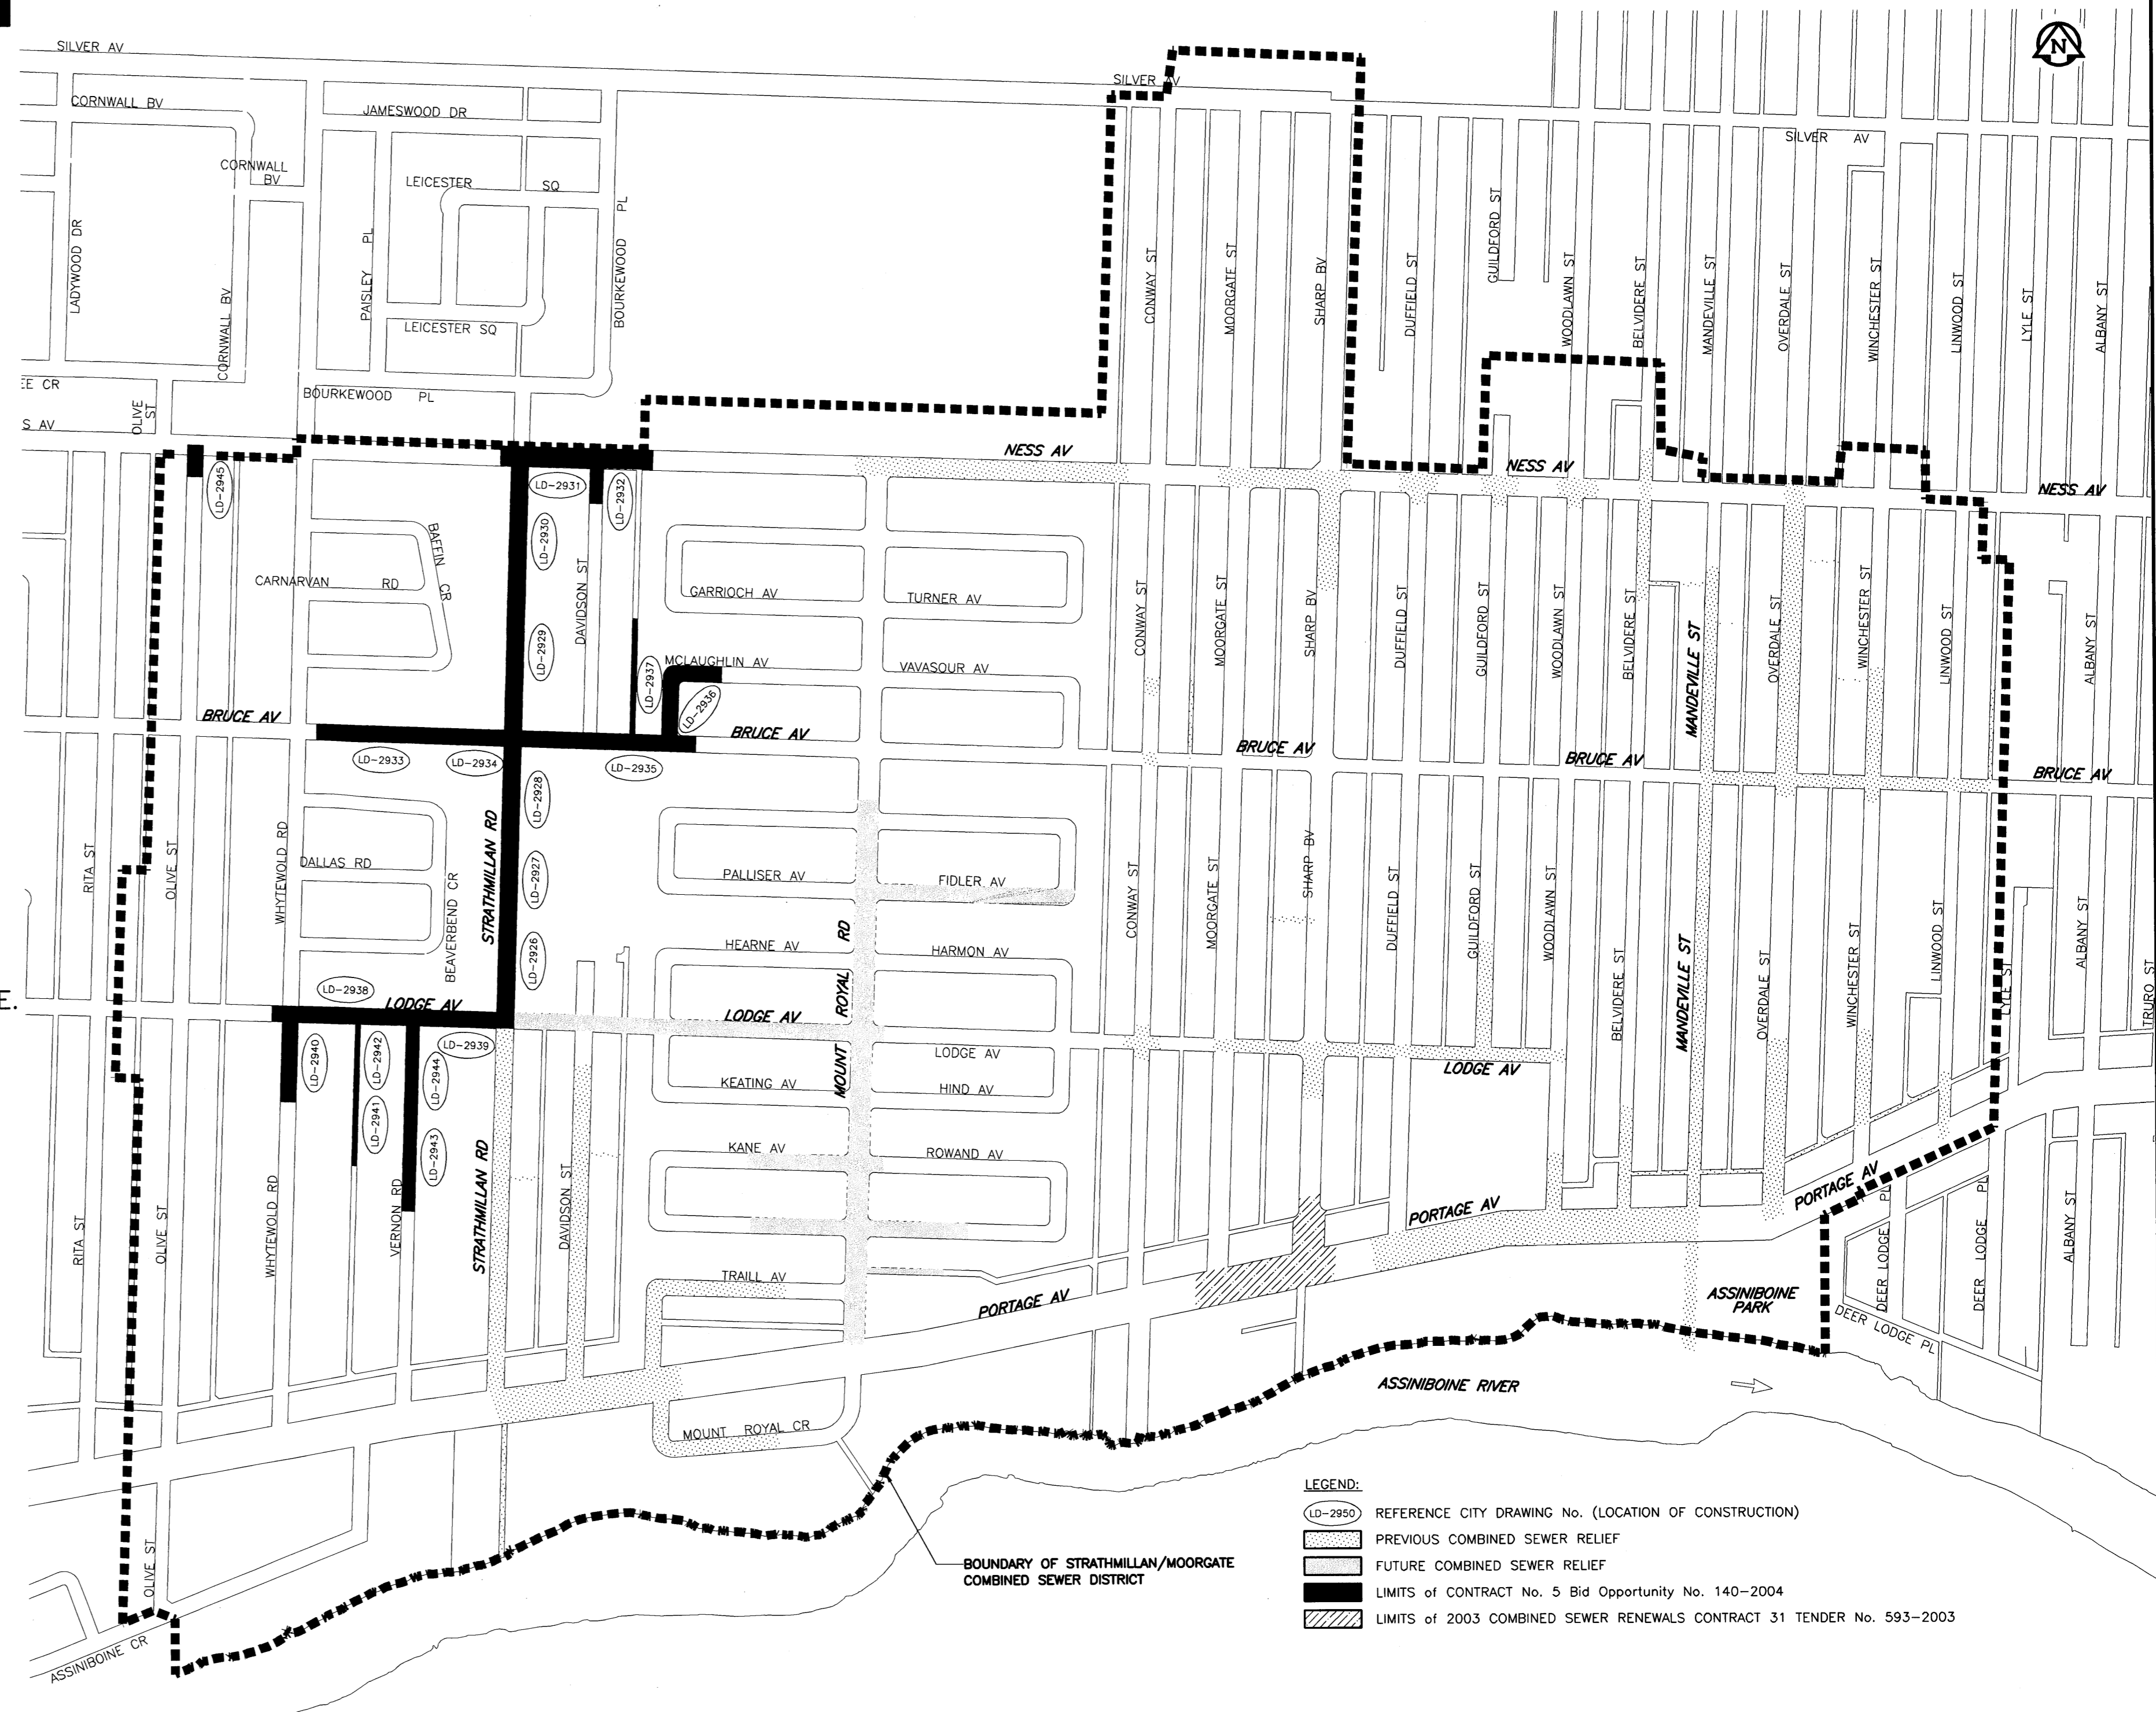

PLOT SCALE: 1:1
UMA FILE NAME: COV5_R-DWG_2004-04-07 08:44am ADL



UMA Engineering Ltd.

• Consulting • Engineering • Construction • Management Services