



THE CITY OF WINNIPEG


WATER AND WASTE DEPARTMENT

STRATHMILLAN/MOORGATE COMBINED SEWER RELIEF CONTRACT 6

Bid Opportunity No. 141-2004

DRAWING LIST

- LD-2946 LODGE AVENUE – STRATHMILLAN RD. to 45m W of KEATING AVE.
- LD-2947 LODGE AVENUE – 45m W of KEATING AVE. to 112m W of MOUNT ROYAL RD.
- LD-2948 LODGE AVENUE – 112m W of MOUNT ROYAL RD. to MOUNT ROYAL RD.
- LD-2949 MOUNT ROYAL ROAD – N PL PORTAGE AVE. to 30m S of ROWAND AVE. (N. LEG)
- LD-2950 MOUNT ROYAL ROAD – 25m N of ROWAND AVE. (S. LEG) to 22m S of LODGE AVE.
- LD-2951 MOUNT ROYAL ROAD – 34m N of HIND AVE. to 37m S of FIDLER AVE. (S. LEG)
- LD-2952 MOUNT ROYAL ROAD – 24m N of HARMON AVE. to FIDLER AVE. (N. LEG)
- LD-2953 FIDLER AVENUE (S. LEG) – MOUNT ROYAL RD. to 103m E of FIDLER AVE. (E. LEG)
- LD-2954 FIDLER AVENUE (S. LEG) – 105m E of MOUNT ROYAL RD. to FIDLER AVE. (E. LEG)
- LD-2955 PUBLIC LANE N of PORTAGE AVE. – MOUNT ROYAL RD. to 88m E of MOUNT ROYAL RD.
- LD-2956 KANE AVENUE (S. LEG) – 70m W of MOUNT ROYAL RD. to 11m E of MOUNT ROYAL RD.
- LD-2957 ROWAND AVENUE (S. LEG) – 11m E of MOUNT ROYAL RD. to 116m E of MOUNT ROYAL RD.
- LD-2958 KANE AVENUE (N. LEG) – 115m W of MOUNT ROYAL RD. to MOUNT ROYAL RD.
- LD-2855 CONWAY STREET – PORTAGE AVE. to PUBLIC LANE N of PORTAGE AVE.
- LD-2856 PUBLIC LANE N of PORTAGE AVE. – PUBLIC LANE 35m W of CONWAY ST. to CONWAY ST.

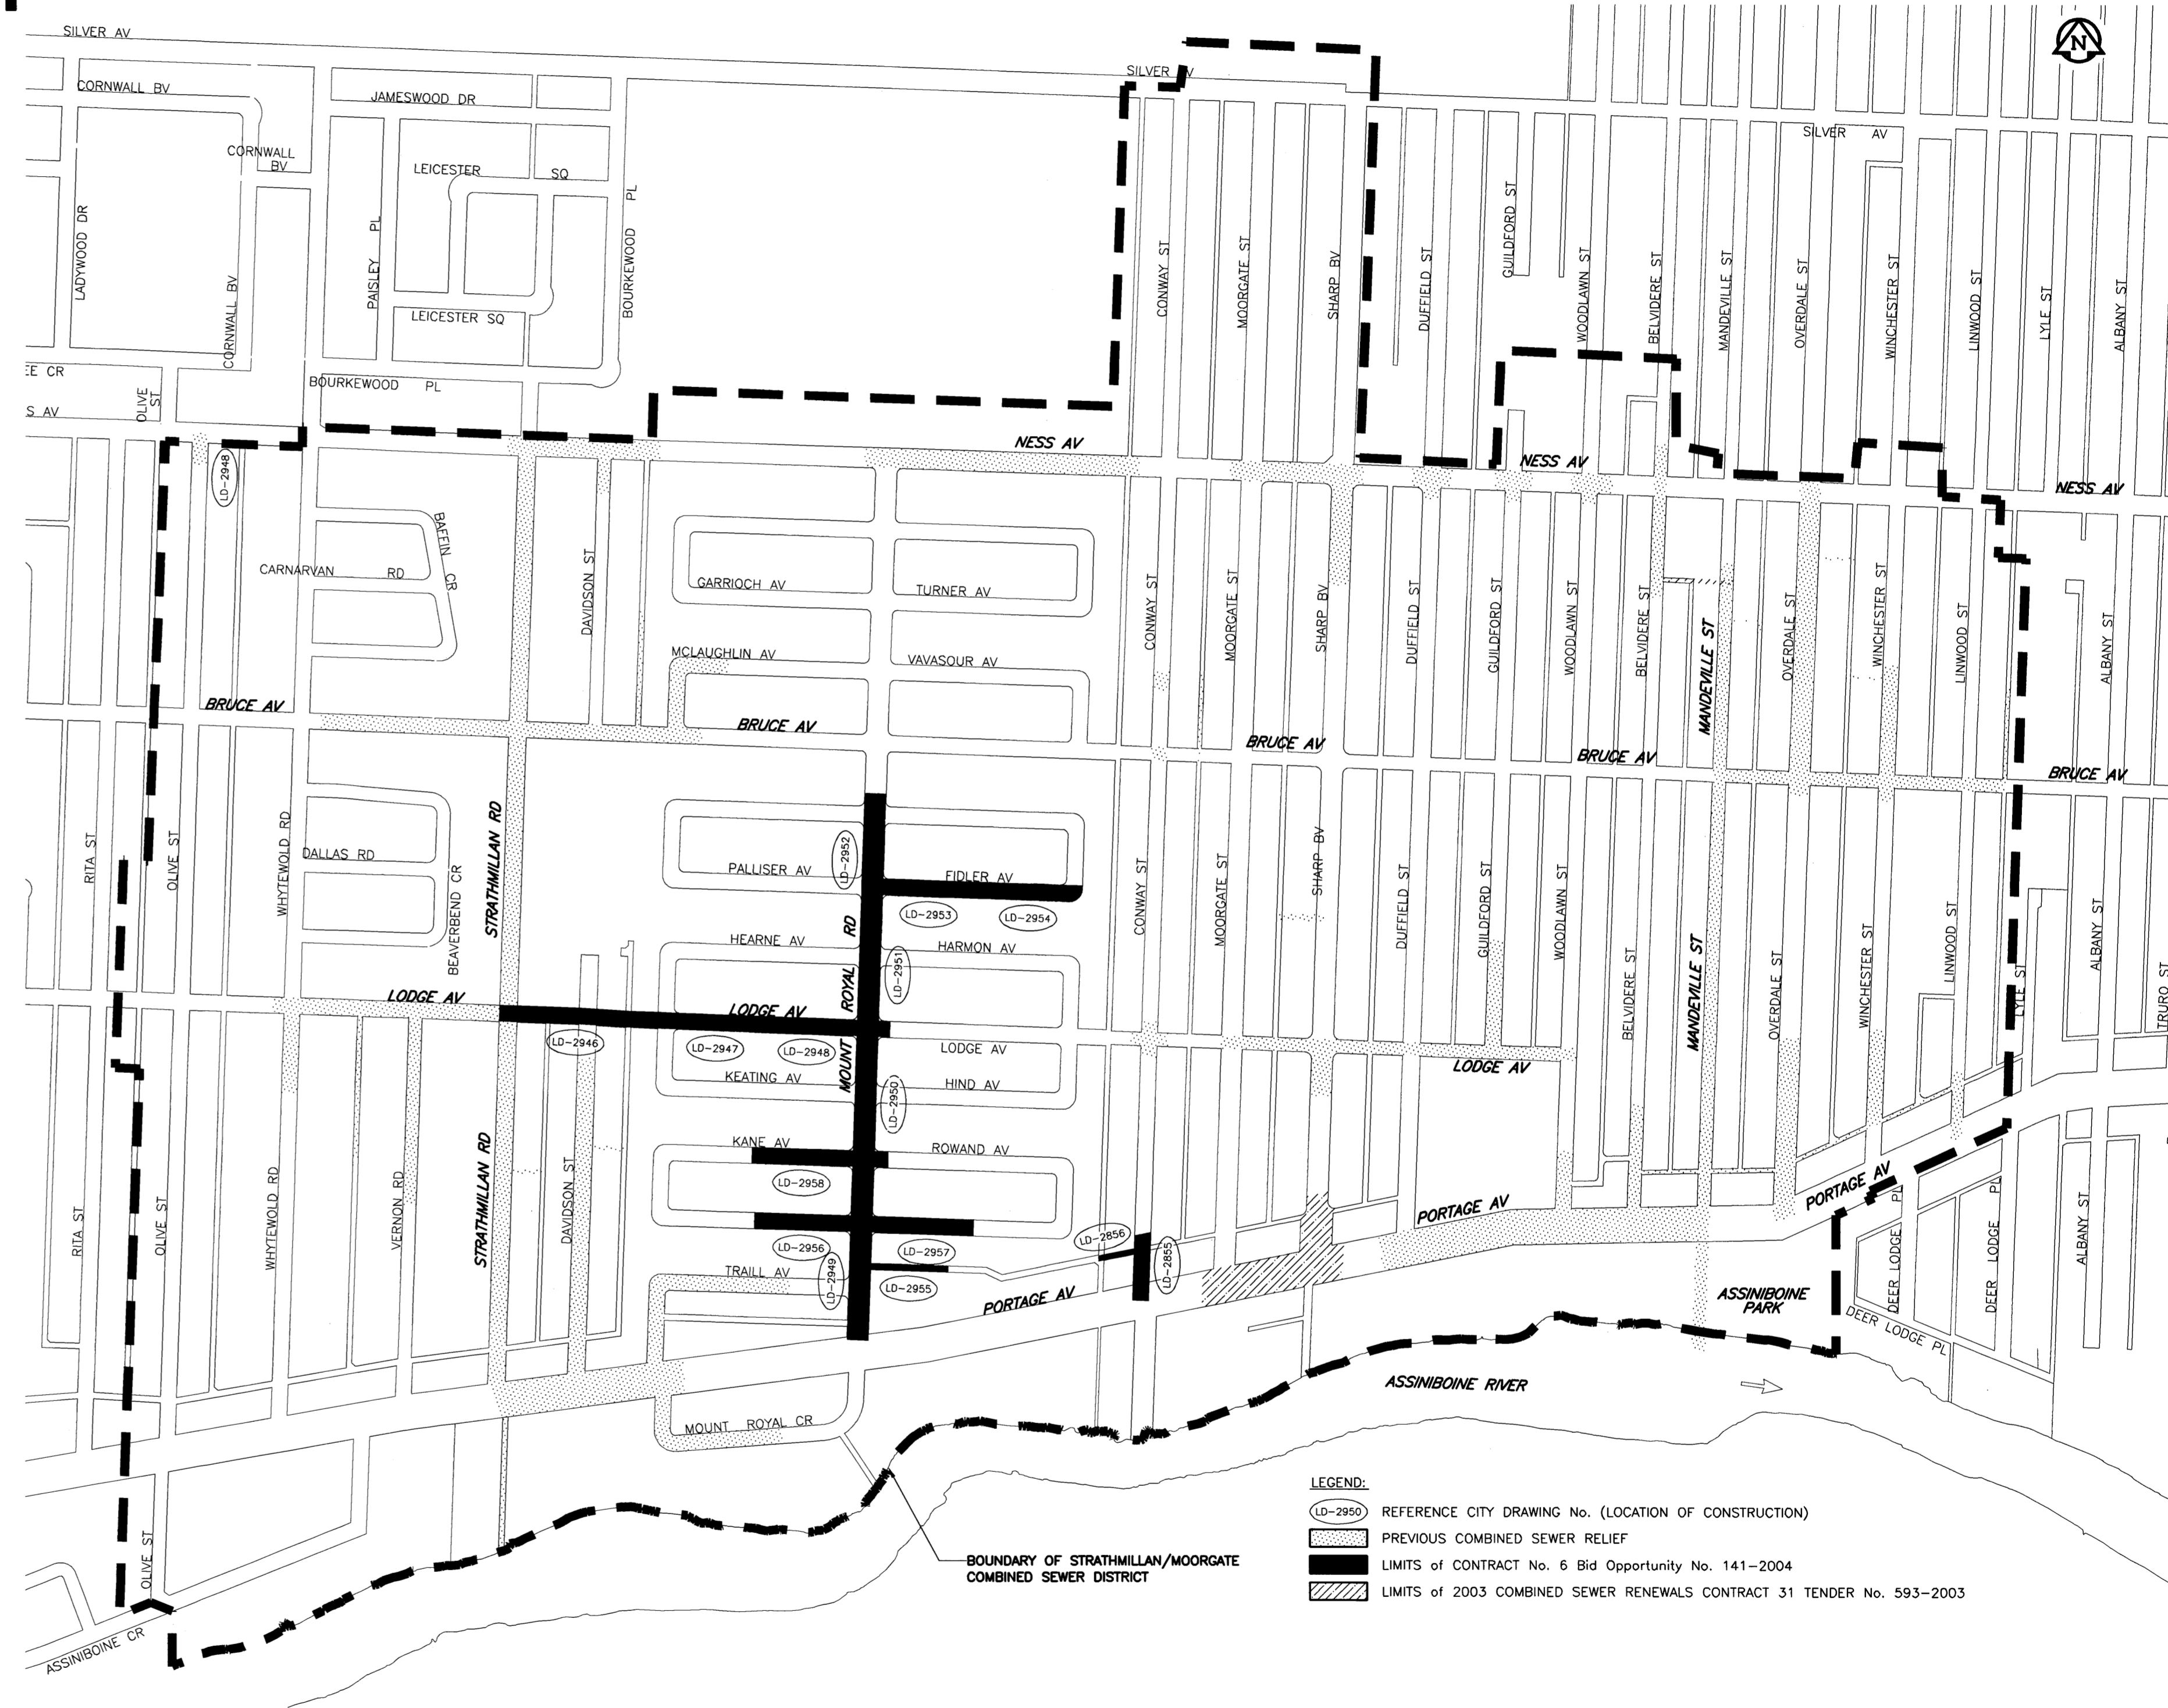

PLOT SCALE: 1:1
UMA FILE NAME: COV6_R--DWG 2004-04-19 2:46pm ADL



UMA Engineering Ltd.

• Consulting • Engineering • Construction • Management Services