
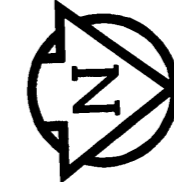
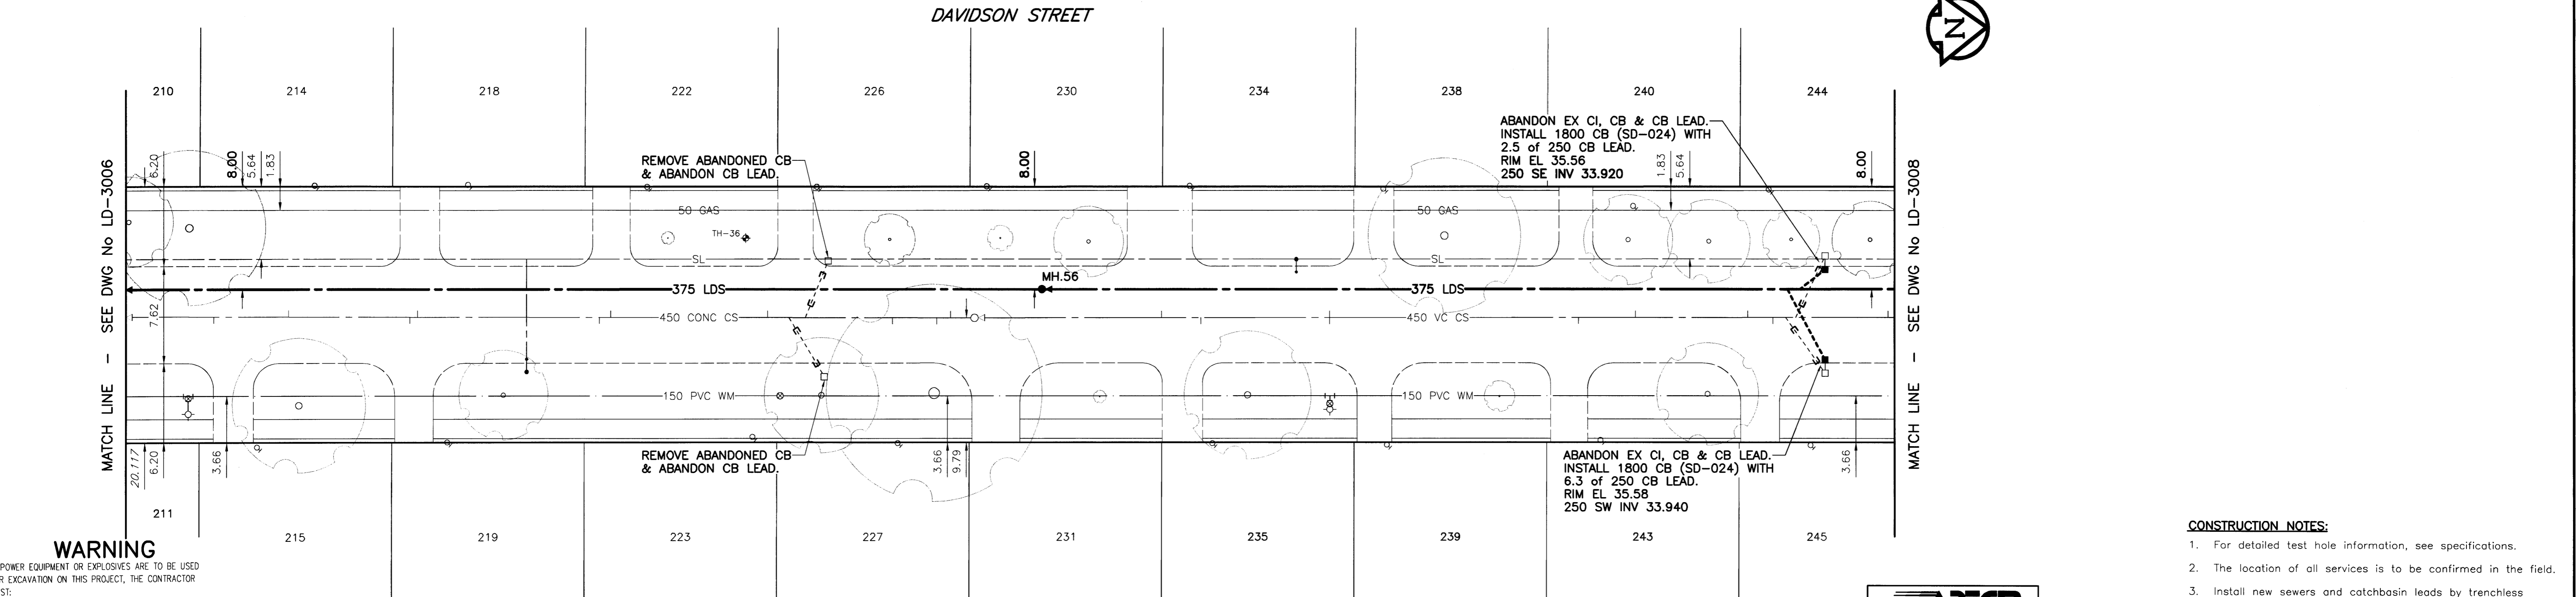


D. SIZE 22" x 34" (558mm x 863mm)

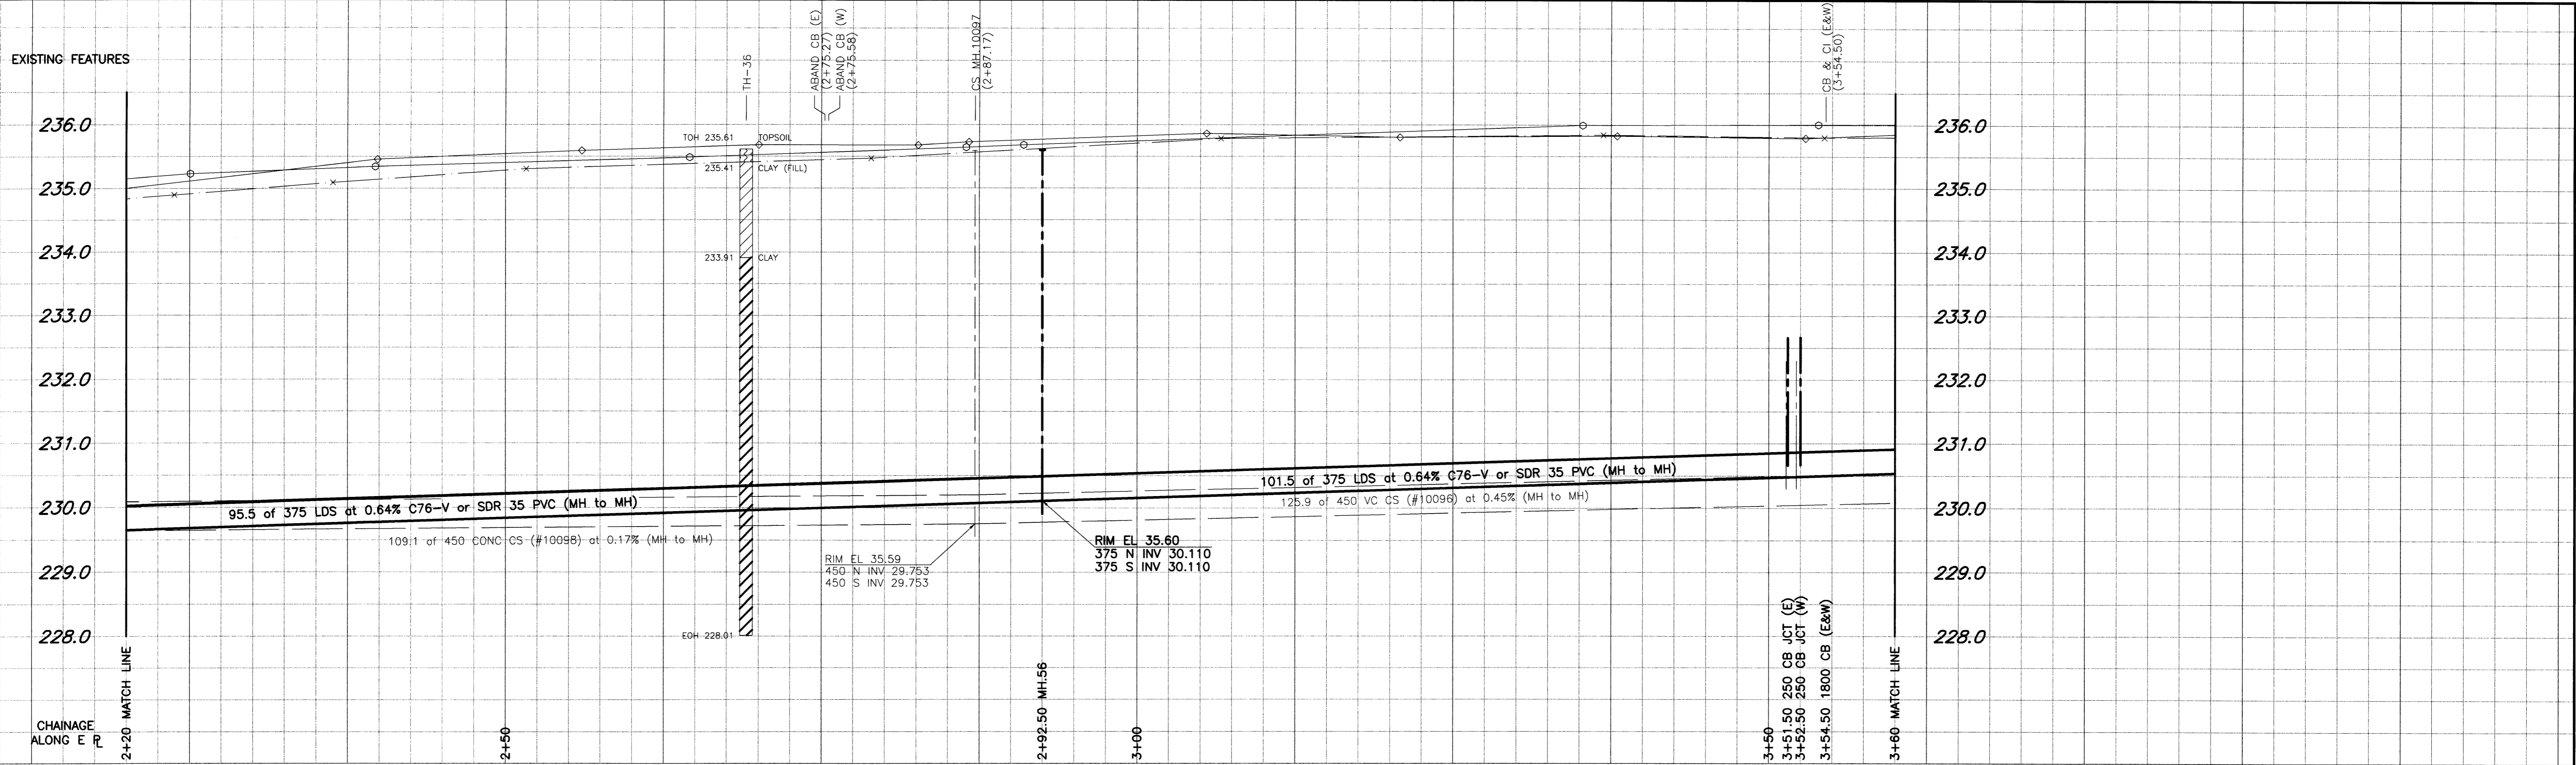

WARNING

IF POWER EQUIPMENT OR EXPLOSIVES ARE TO BE USED FOR EXCAVATION ON THIS PROJECT, THE CONTRACTOR MUST:

- NOTIFY THE GAS COMPANY OF THE PROPOSED LOCATION OF EXCAVATION.
- TAKE PRECAUTION TO AVOID DAMAGE TO GAS COMPANY INSTALLATIONS.

SEE PROVINCIAL REGULATION 140/92 FOR DETAILS

- CONSTRUCTION NOTES:**
- For detailed test hole information, see specifications.
 - The location of all services is to be confirmed in the field.
 - Install new sewers and catchbasin leads by trenchless methods wherever possible.
 - Renew/Rehabilitate catchbasins & renew catchbasin leads where noted.

Bid Opportunity No. 142-2004

EXISTING	LEGEND - PLAN	PROPOSED	EXISTING	LEGEND - PLAN	PROPOSED	EXISTING	LEGEND - PROFILE	PROPOSED
—	WATERMAIN	—	—	HYDRO	—	—	WATERMAIN	—
—	HYDRANT	—	—	MTS	—	—	HYDRANT	—
—	VALVE	—	—	GAS	—	—	VALVE	—
—	LAND DRAINAGE SEWER	—	—	CONCRETE	—	—	LAND DRAINAGE SEWER	—
—	WASTE WATER SEWER	—	—	ASPHALT	—	—	WASTE WATER SEWER	—
—	MANHOLE	—	—	CURB STOP	—	—	PROFILE	—
—	CATCH BASIN	—	—	REDUCER	—	—	NORTH/WEST	—
—	CURB INLET	—	—	COUPLING	—	—	SOUTH/EAST	—
—	CULVERT	—	—	ANODE	—	—	LAMP STANDARD	—
—	SURVEY BAR	—	—	WM MONITORING STATION	—	—	TREE	—
—	PIPE ABANDONMENTS	—	—					

LOCATION UNDERGROUND	APPROVED STRUCTURES	DATE


NOTE:
LOCATION OF UNDERGROUND STRUCTURES AS SHOWN ARE BASED ON THE BEST INFORMATION AVAILABLE, BUT NO GUARANTEE IS GIVEN THAT ALL EXISTING UTILITIES ARE SHOWN OR THAT THE GIVEN LOCATIONS ARE EXACT. CONFIRMATION OF EXISTENCE AND EXACT LOCATION OF ALL SERVICES MUST BE OBTAINED FROM THE INDIVIDUAL UTILITIES BEFORE PROCEEDING WITH CONSTRUCTION.

B.M. 39-057 N.E. Cor. Portage Ave. & Strathmillan Rd., Tblt. on top of 0.05m dia. x 2.4m iron pipe on N. line of Portage Ave. & 2m W. of E.L. Strathmillan Rd. along N. line of Portage Ave.
ELEV. 233.241

UMA Engineering Ltd.
Consulting • Engineering • Construction • Management Services

DESIGNED BY	FMI	CHECKED BY	CCW
DRAWN BY	ADL	APPROVED BY	<i>[Signature]</i>
HOR. SCALE:	1:250	RELEASED FOR CONSTRUCTION	<i>[Signature]</i>
VERTICAL:	1:50	DATE	2/24/20/04

DATE: 02/03/24

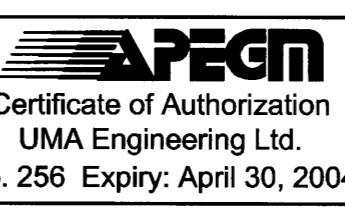

THE CITY OF WINNIPEG
WATER AND WASTE DEPARTMENT

STRATHMILLAN/MOORGATE COMBINED SEWER RELIEF CONTRACT 7

DAVIDSON STREET
80m N of PORTAGE AVE.
to 172m S of LODGE AVE.

SHEET 08 OF 09
CITY DRAWING NUMBER LD-3007
REV

PROFESSIONAL'S SEAL
C.C. MACEY
REGISTERED ENGINEER
CONSULTANT DRAWING NO. 08
D265-096-04