


TENDER No. 183-2004 FILE No. 04-R-07

DUDLEY AVENUE from GUELPH St. to HARROW St.

L=160.0m W=7.7m A=1260m²

TYPE OF WORK: CRACK AND SEAT

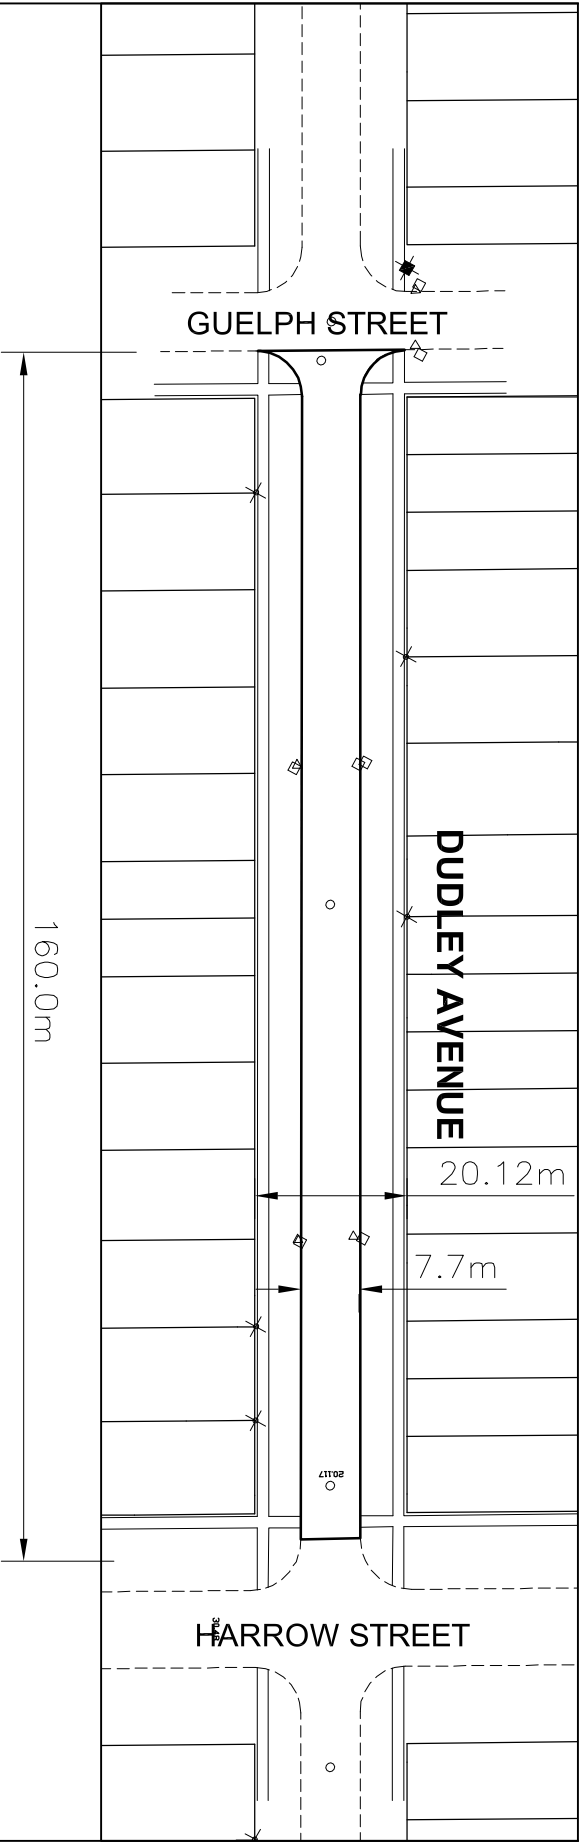

V:\1137\active\113702060 - 2004 Residential Streets\Acad\DUDDLEY-BASE.dwg
 2004-05-20 12:04PM By: krammorce

FEBRUARY, 2004
 113702060

Stantec Consulting Ltd.

905 Waverley Street
 Winnipeg MB Canada
 R3T 5P4
 Tel. 204.489.5900
 Fax. 204.453.9012
 www.stantec.com

Notes

- AMOUNT OF RENEWALS
- SIDEWALK 75m² = 16%
- CURB & GUTTER, CURB 358m = 100%
- DRIVEWAYS = 0%
- ASPHALT PATCHING 350m² = 22%
- ASPHALT = 350t (100mm)
- PLANING ASPHALT = 150m²



Client/Project
 THE CITY OF WINNIPEG
 PUBLIC WORKS DEPARTMENT

Figure No. **F-5**
 Title
DUDDLAY AVENUE



Stantec