




GRADING / DRAINAGE LAYOUT  
1:500

LEGEND	
EXISTING	PROPOSED
●	TREE
◆	HYDRANT
▲	FLOW DIRECTION
■	CATCHBASIN
⊗	WATER VALVE
○	MANHOLE
•	WOOD POST
+	PROPERTY BAR
⊕	⊕ OF PATH ELEVATION
⊕	BOULEVARD ELEVATION
⊕	BOTTOM OF SMALE ELEVATION
⊕	GRADE
→	DITCH FLOW
---	LWSTONE PATH
XXXX	FILL IN EXISTING DITCH
XXXX	RE-CONToured DITCH

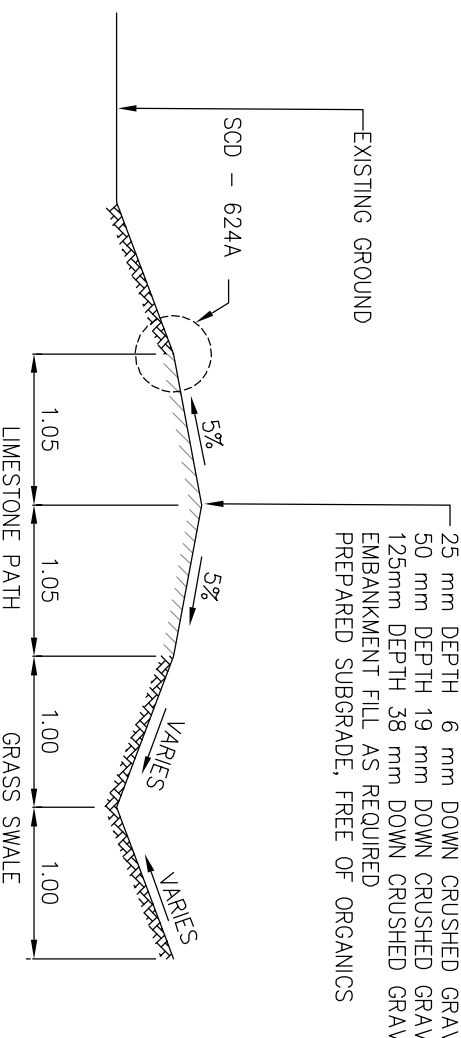

This drawing is not to be used for construction without the approval of the Professional Engineer. Any unauthorized alteration of the electronic data which constitute this document will void all responsibility in same being reserved to her. It is not to be reproduced without her permission. This drawing must not be scaled. This drawing is the property of the Professional Engineer and shall remain in same being reserved to her. It is not to be reproduced without her permission. Any unauthorized alteration of the electronic data which constitute this document will void all responsibility in same being reserved to her. It is not to be reproduced without her permission. This drawing must not be scaled. This drawing is the property of the Professional Engineer and shall remain in same being reserved to her. It is not to be reproduced without her permission.



**CYNTHIA COHLMEYER**  
LANDSCAPE ARCHITECT  
359 McDermott Avenue  
Winnipeg, MB R2A 1J4  
TEL: 943-2426  
FAX: 942-4426  
cynthia@collar.ca

**ROBSON ATWOOD**  
PARK  
Winnipeg, Manitoba  
June, 2004

**NDLEA** Engineers & Planners Inc.  
Suite 111-93 Lombard Avenue Winnipeg, Manitoba R3B 3B1  
Phone (204) 943-3178 Facsimile (204) 943-4948

Project No. C0322  
Sheet No. L-2

NOTE: Design documents are prepared under the joint responsibility of the design professional. The design professional has retained into a contract and there are no representations of any kind made by the design professional to any party with whom the design professional has not entered into a contract.