


1 PARTIAL SITE PLAN
 1:500

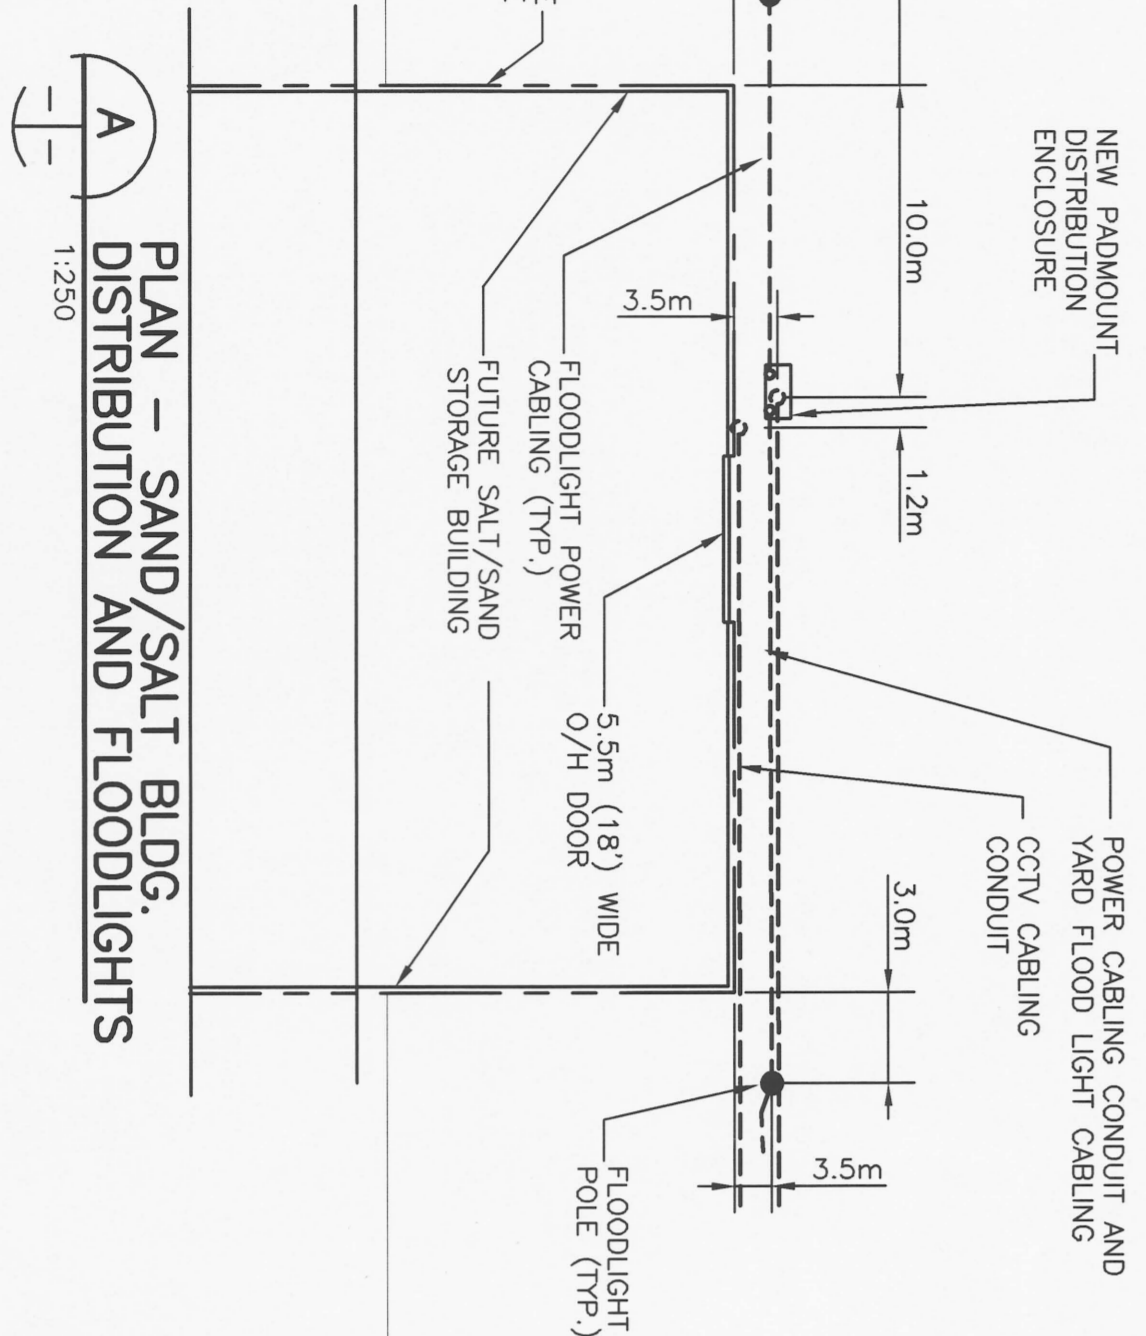

PLAN - SAND/SALT BLDG.
 DISTRIBUTION AND FLOODLIGHTS
 1:250

TYPE	MANUFACTURER	CAT. NO.	LAMP	VOLTAGE	REMARKS
A	LITHONIA	TFA 1000S FN CSA 6 x 3 LIGHT PATTERN	1000W CLEAR HPS	120V	TENON MOUNT FLOODLIGHT ON 12.2m (40') BRONZE FINISH FOR EQUAL WAREHOUSE. TFA-40 BRONZE FINISH FOR EQUAL WAREHOUSE. PROVIDE INTERNAL BAFFLES AS REQUIRED TO AVOID SPILL OF LIGHT TO ADJACENT RESIDENTIAL AREAS.
B	LITHONIA	TFA 1000S TA CSA 7 x 7 LIGHT PATTERN	1000W CLEAR HPS	120V	TENON MOUNT FLOODLIGHT ON 12.2m (40') BRONZE FINISH FOR EQUAL WAREHOUSE. TFA-40 BRONZE FINISH FOR EQUAL WAREHOUSE. PROVIDE INTERNAL BAFFLES AS REQUIRED TO AVOID SPILL OF LIGHT TO ADJACENT RESIDENTIAL AREAS.

LUMINAIRE SCHEDULE

- NOTES**
- CONDUIT FOR FUTURE SAND/SALT STORAGE BUILDING FOR CABLEING TO HAVE CONDUIT TO PREVENT DEBRIS FROM ENTERING AT EACH END.
 - UNDERGROUND SERVICES INCLUDING TELEPHONE, SEWER, WATER, NATURAL GAS, AND ELECTRICAL MAY EXIST IN PROXIMITY OF CONSTRUCTION AREA. COORDINATE FLOOD LIGHT, POWER CABLEING AND CONDUIT AND FLOOD LIGHT BASE INSTALLATION TO AVOID THESE SERVICES.



B.M. 75-004 SW. cor. Waverley St. & Chevrier Blvd.
 ELEV. 233.501
 T.M. in N. corner of building
 N.E. corner of building

UMA Engineering Ltd.
 Consulting • Engineering • Construction • Management Services

ENGINEER'S SEAL
 B.N. TEUER
 PROFESSIONAL ENGINEER

THE CITY OF WINNIPEG
 PUBLIC WORKS DEPARTMENT
 ENGINEERING DIVISION
 SAND/SALT STORAGE FACILITY
 PUBLIC WORKS YARD
 1539 WAVERLEY STREET
 ELECTRICAL
 SITE PLANS AND SCHEDULES

METRIC
 WHOLE NUMBERS INDICATE MILLIMETERS
 DECIMAL NUMBERS INDICATE METERS

BID OPPORTUNITY No.
 187-2004

ARTEM
 Certificate of Authorization
 UMA Engineering Ltd.
 No. 256 Expiry: April 30 2004

NO.	REVISIONS	DATE	BY
1	ISSUED FOR CONSTRUCTION	04/23/12	SCK
0	ISSUED FOR REVIEW	04/20/12	SCK

DESIGNED BY	CHECKED BY
SCK	SCK
DRAWN BY	APPROVED BY
SCK	SCK

RELEASER FOR CONSTRUCTION
 DATE: April 27 2012

CITY DRAWING NUMBER	SHEET	REV
N/A	4 OF 6	1