


SEWER SERVICE INFORMATION (ID #9345) *

DISTANCE FROM 3RD MH S. OF NOTRE DAME AV. (MH ID #9346)	
6.2 N	SERVICE CONNECTION W
6.8 N	SERVICE CONNECTION E
48.0 N	SERVICE CONNECTION W
54.3 N	SERVICE CONNECTION E
64.3 N	SERVICE CONNECTION E
89.0 N	SERVICE CONNECTION E
92.3 N	SERVICE CONNECTION E
92.9 N	SERVICE CONNECTION W

* - INFORMATION FROM SEWER VIDEO INSPECTION

NOTE: CHANGE ALONG WEST PROPERTY LINE WALL STREET. STATION 1+00.00 IS N. PL. RICHARD AV.

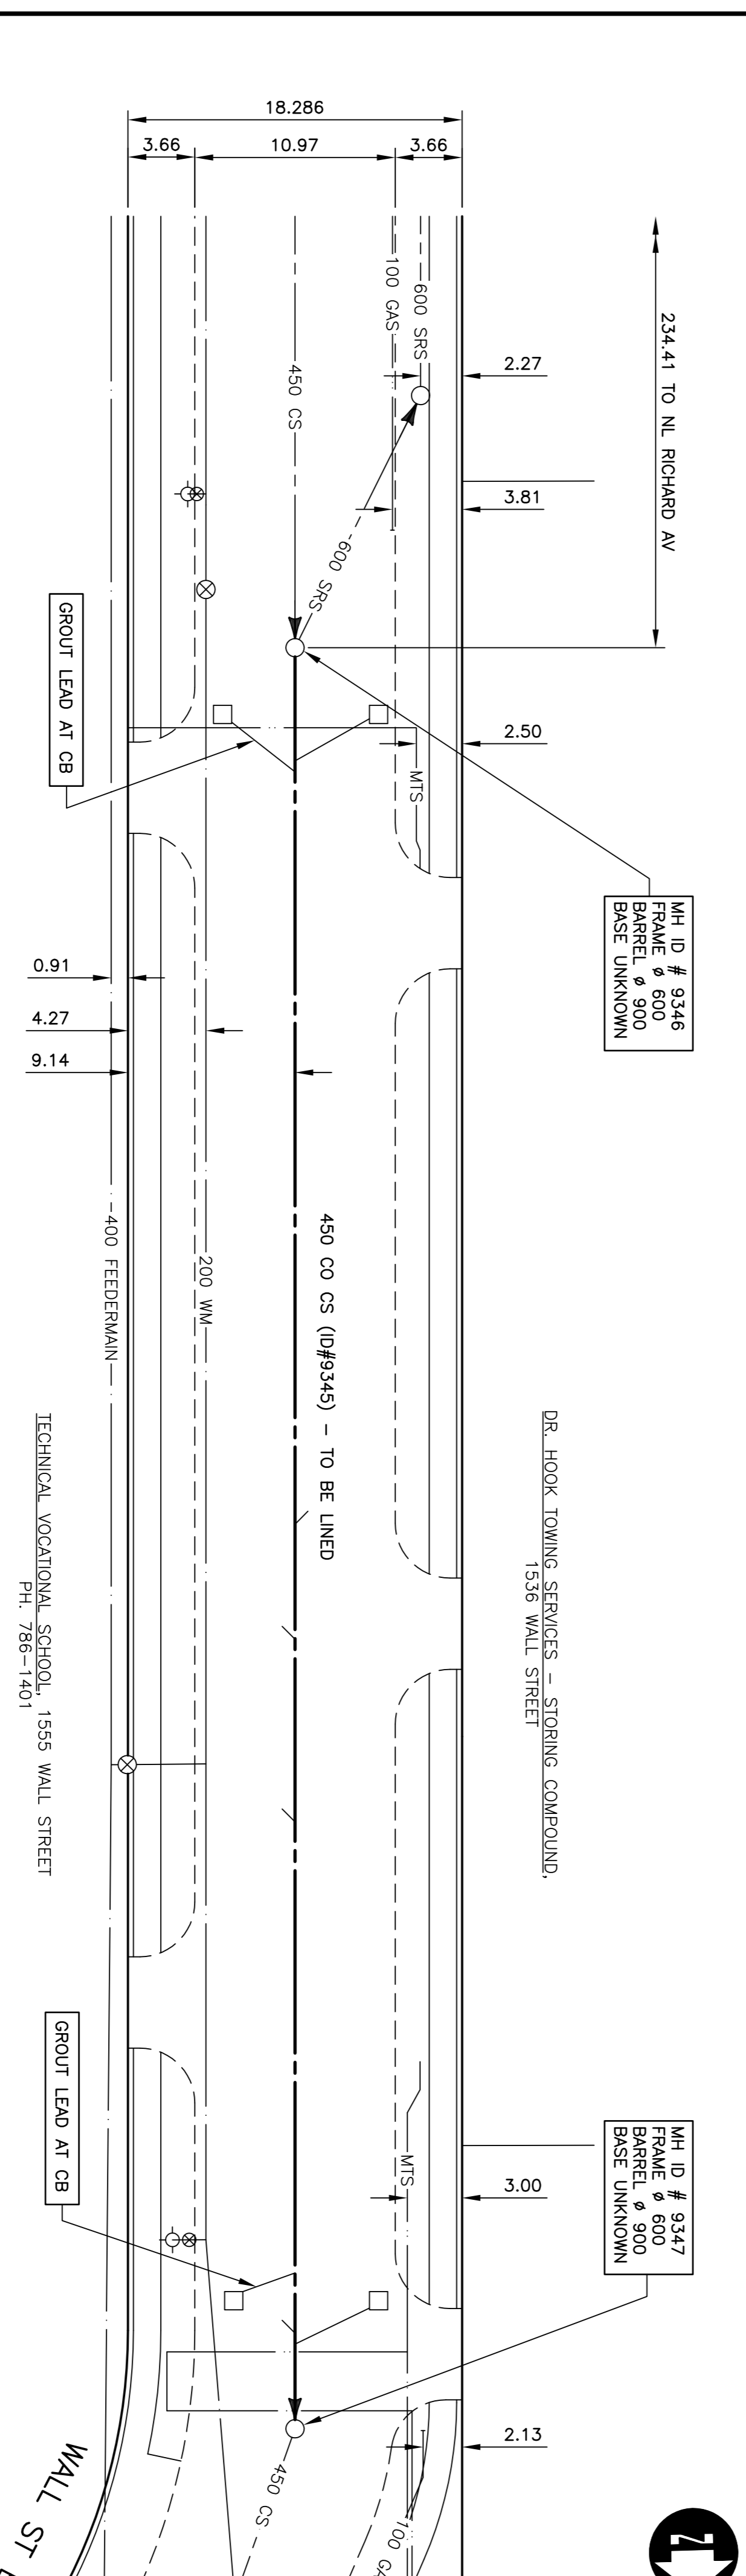

WALL STREET

WARNING

IF POWER EQUIPMENT OR EXPLOSIVES ARE TO BE USED FOR EXCAVATION ON THIS PROJECT THE CONTRACTOR MUST:

1. NOTIFY THE GAS COMPANY OF THE PROPOSED LOCATION OF EXCAVATION.
2. TAKE PRECAUTION TO AVOID DAMAGE TO GAS COMPANY INSTALLATIONS

SEE PROVINCIAL REGULATION 210/72 FOR DETAILS

METRIC

WHOLE NUMBERS INDICATE MILLIMETRES
DECIMALIZED NUMBERS INDICATE METRES

EXISTING	LEGEND-PLAN	PROPOSED	EXISTING	LEGEND-PLAN	PROPOSED	EXISTING	LEGEND-PROFILE	PROPOSED
150 mm W.M.	WATERMAIN	150 mm W.M.	HYDRO	150 mm W.M.	WATERMAIN	150 mm W.M.		
300 mm L.O.S.	LAND DRAINAGE SEWER	300 mm L.O.S.	M.T.S.	300 mm L.O.S.	CONCRETE	300 mm L.O.S.		
250 mm W.M.S.	WASTE WATER SEWER	250 mm W.M.S.	ASPHALT	250 mm W.M.S.	PROPERTY LINE	250 mm W.M.S.		
	MANHOLE		PROPERTY LINE		SURVEY BAR			


DILLON CONSULTING

ENGINEER'S SEAL

PROVINCE OF MANITOBA
REGISTERED PROFESSIONAL ENGINEER
S.D. M.
KREITZ
05/28/04

DESIGNED BY J.K.M.
DRAWN BY S.C.C.
CHECKED BY P.M.K.
APPROVED BY

HOR. SCALE 1:250
VERTICAL 1:50

RELEASED FOR ORIGINAL SIGNATURE BY DATE MAY 28, 2004

CONSULTANT DRAWING NO. 043031-03

THE CITY OF WINNIPEG
WATER AND WASTE DEPARTMENT

2004 COMBINED SEWER RENEWALS
BY CIPP LINING, CONTRACT 9
WALL STREET

3RD MH SOUTH OF NOTRE DAME AV
TO 2ND MH SOUTH OF NOTRE DAME AV

CITY DRAWING NUMBER 05401
SHEET 3 OF 15

BID OPPORTUNITY No. 238-2004