


SEWER SERVICE INFORMATION (ID #19439)	
DISTANCE FROM MH AT DES MEURONS ST. (MH ID #19440)	
16.8 W	SEWER CONNECTION S
17.5 W	SEWER CONNECTION N
20.5 W	SEWER CONNECTION S
21.7 W	SEWER CONNECTION N
24.4 W	SEWER CONNECTION S
25.1 W	SEWER CONNECTION N
25.2 W	SEWER CONNECTION (12 O'CLOCK)
29.0 W	SEWER CONNECTION S
32.0 W	SEWER CONNECTION S
32.8 W	SEWER CONNECTION N
35.1 W	SEWER CONNECTION N
39.7 W	SEWER CONNECTION S
40.5 W	SEWER CONNECTION N
40.6 W	SEWER CONNECTION S
47.3 W	SEWER CONNECTION N
48.2 W	SEWER CONNECTION S
53.4 W	SEWER CONNECTION S
55.0 W	SEWER CONNECTION N
55.8 W	SEWER CONNECTION N
58.2 W	SEWER CONNECTION S
62.6 W	SEWER CONNECTION N
63.4 W	SEWER CONNECTION N

* INFORMATION FROM SEWER VIDEO INSPECTION

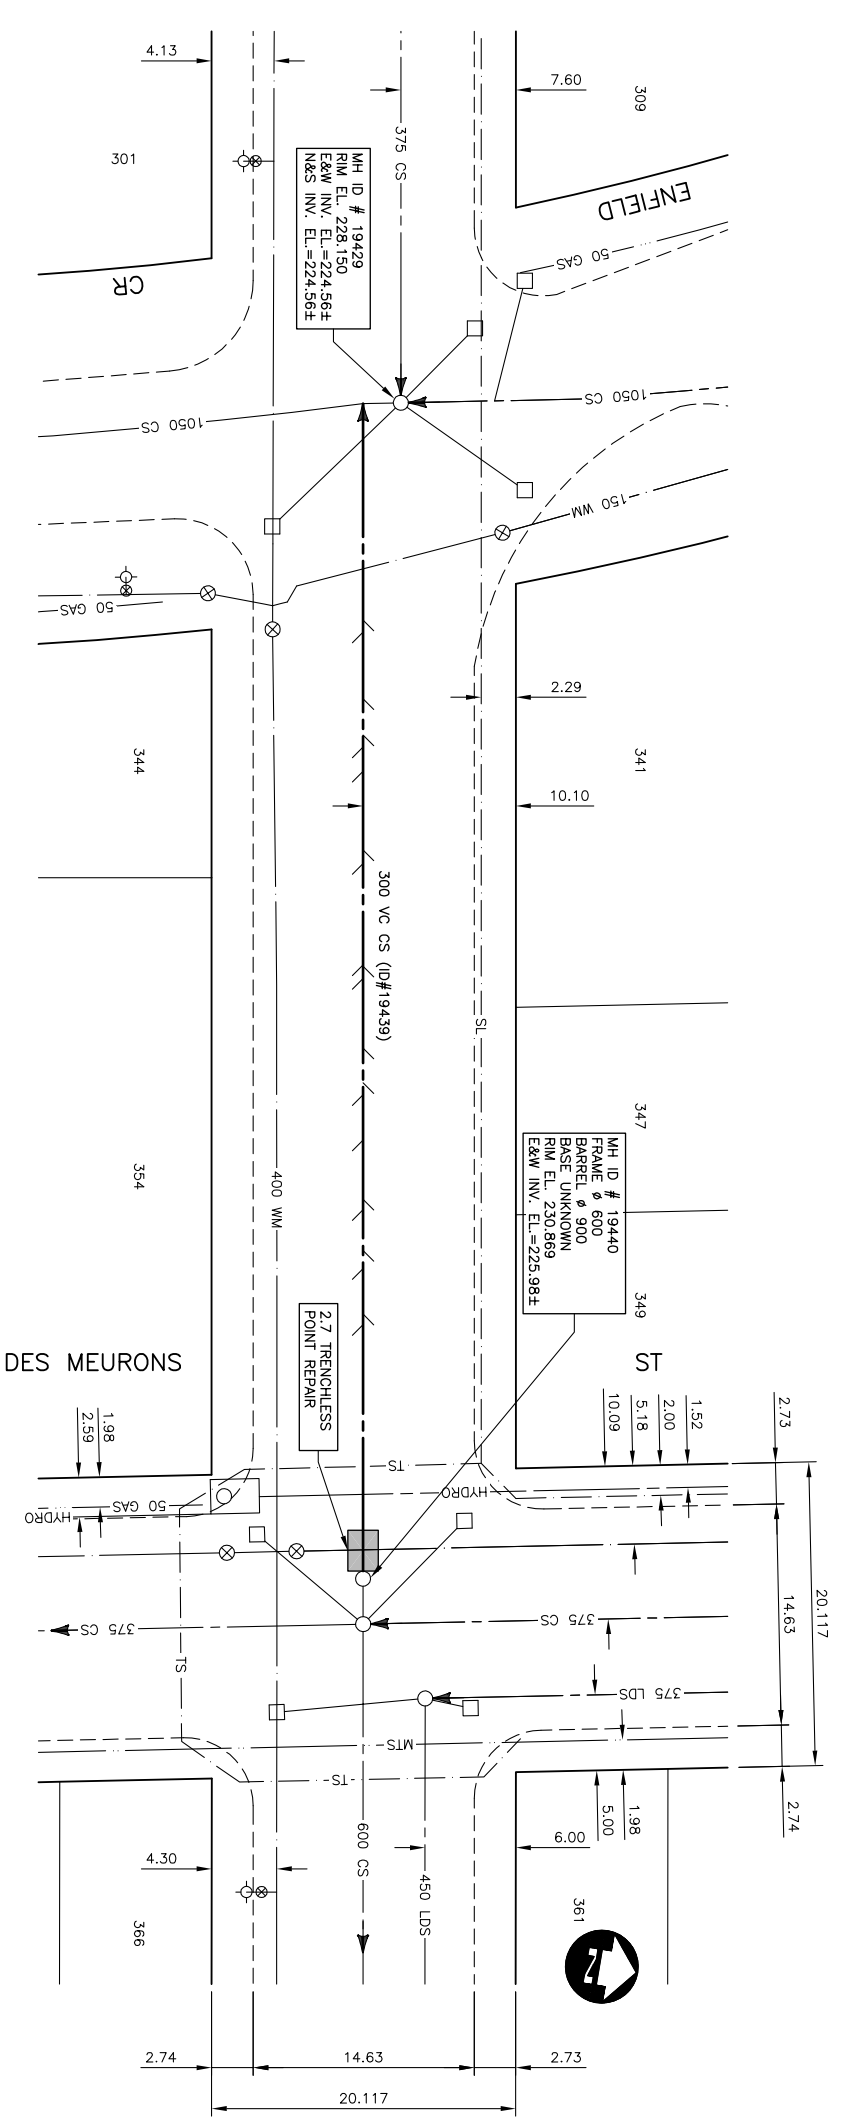

WATERMAIN		HYDRO		WATERMAIN		UNDERGROUND STRUCTURES		DESIGNED		RELEASED FOR CONSTRUCTION		ENGINEER'S SEAL		THE CITY OF WINNIPEG WATER AND WASTE DEPARTMENT		CITY DRAWING NUMBER	
150 mm W.M.	HYDRANT	150 mm W.M.	M.T.S.	150 mm W.M.	VALVE	300 mm L.O.S.	CONCRETE	BY	J.K.M.	DATE	APRIL 2004	DATE	MAY 26, 2004	 2004 COMBINED SEWER RENEWALS BY CIPP LINING, CONTRACT 9 MARION STREET MH AT DES MEURONS ST TO NODE AT ENFIELD CR		05413	
300 mm L.O.S.	LAND DRAINAGE SEWER	300 mm L.O.S.	ASPHALT	300 mm L.O.S.	LAND DRAINAGE SEWER	300 mm L.O.S.	PROPERTY LINE	BY	S.C.C.	DATE	09/19/04	DATE	MAY 26, 2004			 CONSULTANT DRAWING NO. 043031-15	
250 mm W.M.S.	WASTE WATER SEWER	250 mm W.M.S.	PROPERTY LINE	250 mm W.M.S.	WASTE WATER SEWER	250 mm W.M.S.	SURVEY BAR	CHECKED	P.M.K.	APPROVED				BID OPPORTUNITY No. 238-2004			
	MANHOLE		I.P.S.		NORTH/WEST GUTTER		SOUTH/EAST GUTTER										
	CURB INLET		SERVICE VALVE														
	JUNCTIONS		BUILDING														
	CULVERT																
	GAS																
	LEGEND-PLAN		LEGEND-PLAN		LEGEND-PROFILE		PROPOSED										

WARNING

IF POWER EQUIPMENT OR EXPLOSIVES ARE TO BE USED FOR EXCAVATION ON THIS PROJECT THE CONTRACTOR MUST:

1. NOTIFY THE GAS COMPANY OF THE PROPOSED LOCATION OF EXCAVATION.
2. TAKE PRECAUTION TO AVOID DAMAGE TO GAS COMPANY INSTALLATIONS.

WHOLE NUMBERS INDICATE MILLIMETRES
DECIMALIZED NUMBERS INDICATE METRES