
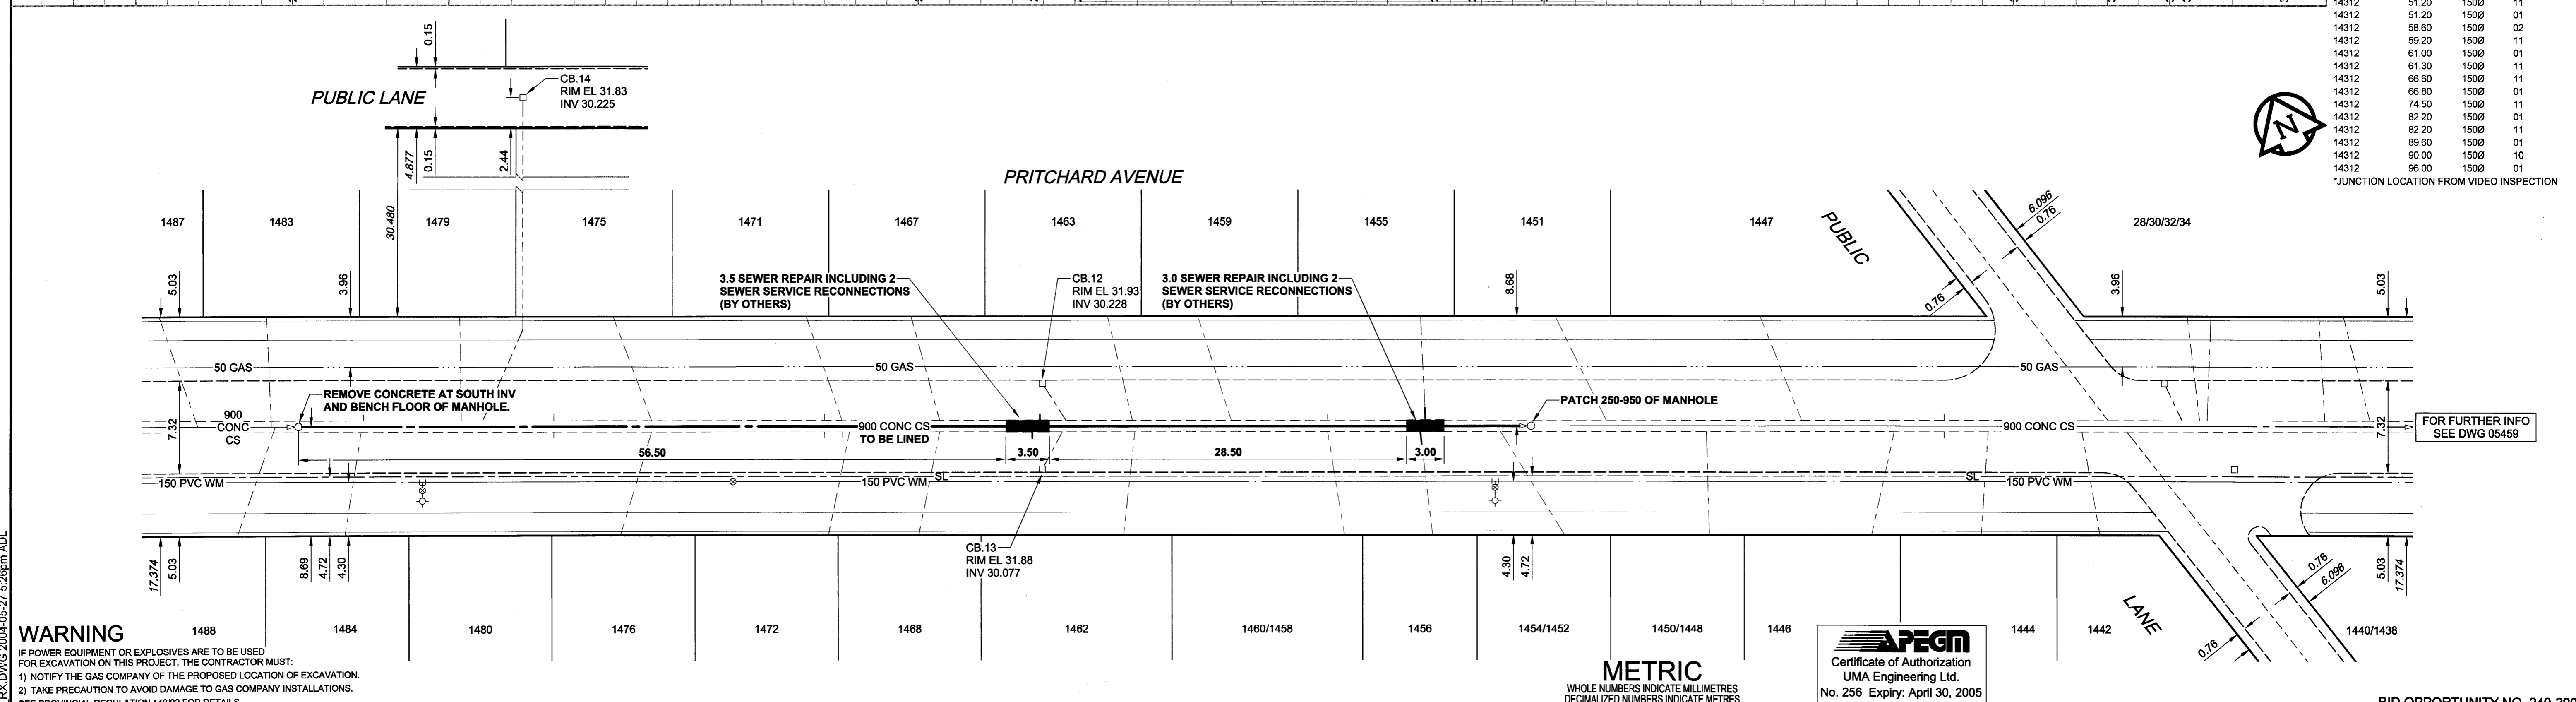


D SIZE 22" x 34" (559mm x 864mm)

UMA FILE NAME: D265-107-01_12-C-1004_RX.DWG 2004-05-27 5:28pm ADL

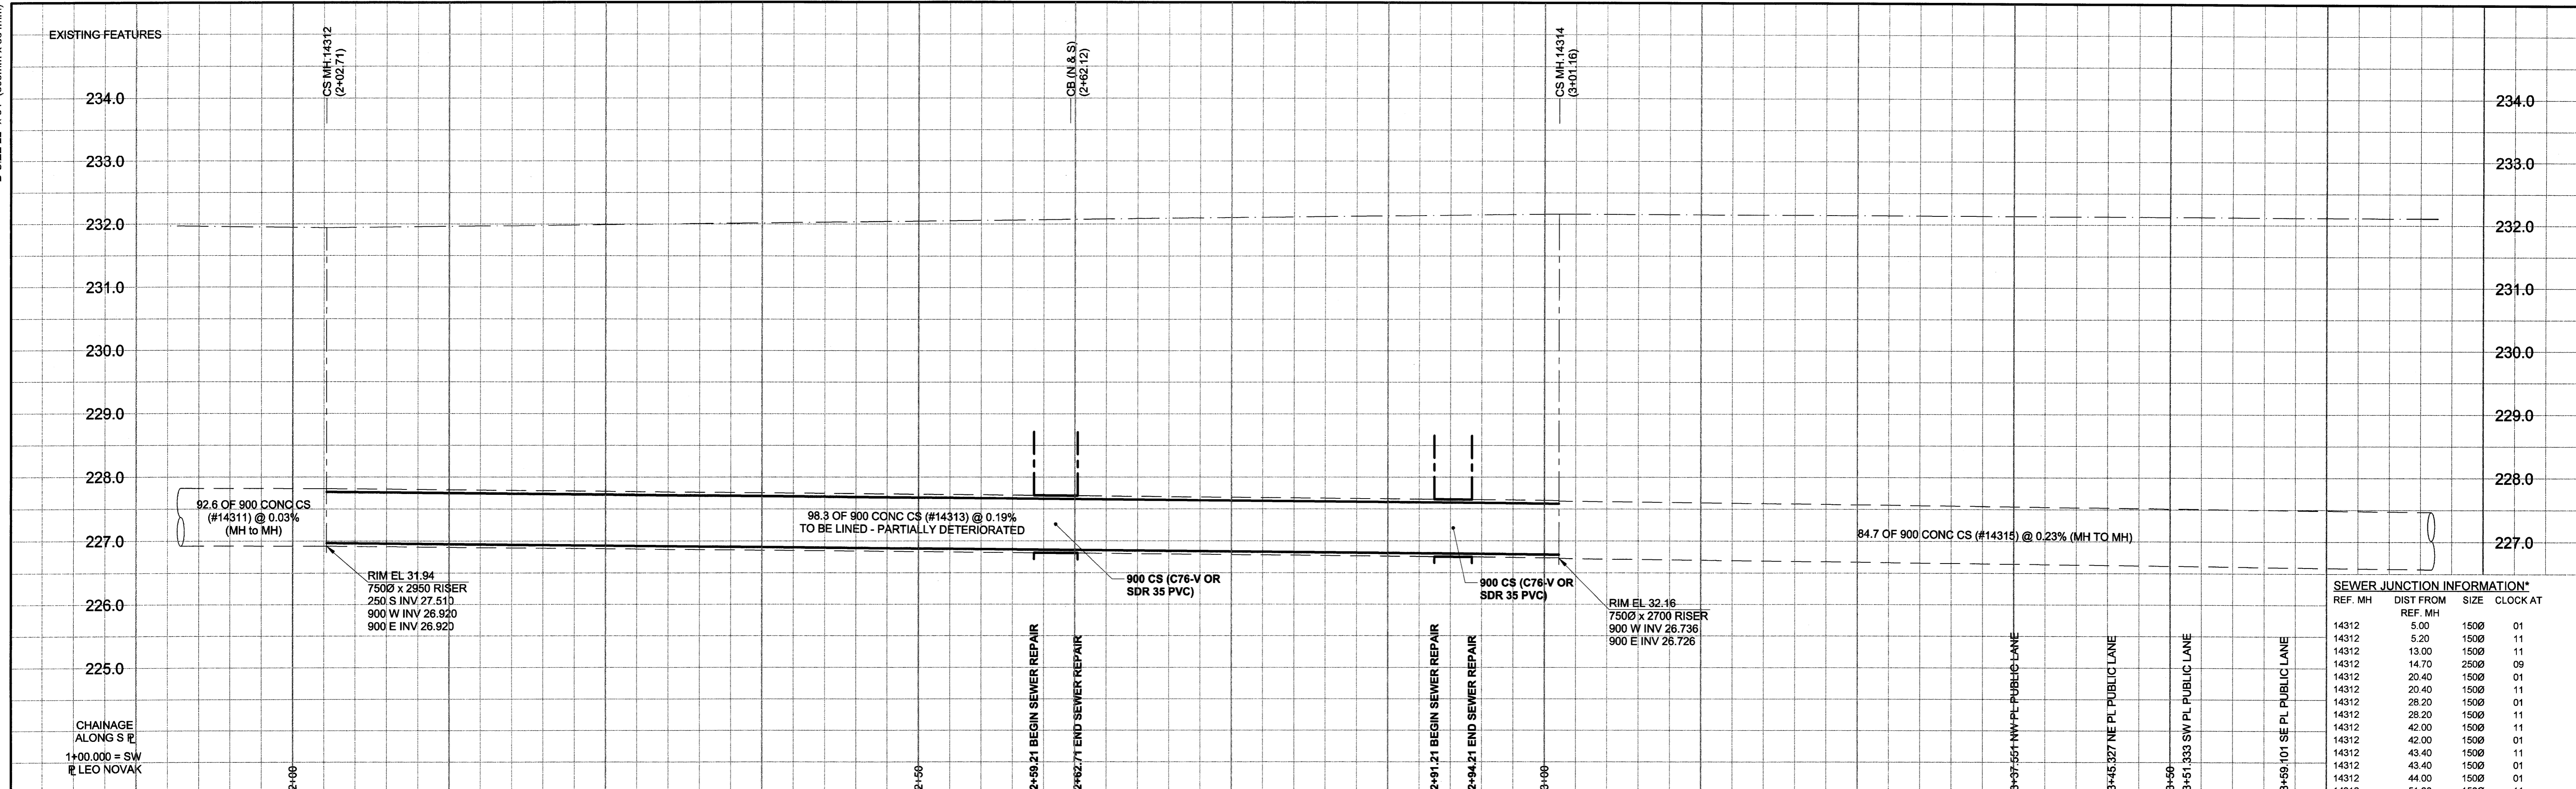

WARNING

IF POWER EQUIPMENT OR EXPLOSIVES ARE TO BE USED FOR EXCAVATION ON THIS PROJECT, THE CONTRACTOR MUST:

- 1) NOTIFY THE GAS COMPANY OF THE PROPOSED LOCATION OF EXCAVATION.
- 2) TAKE PRECAUTION TO AVOID DAMAGE TO GAS COMPANY INSTALLATIONS.

SEE PROVINCIAL REGULATION 140/92 FOR DETAILS

150 mm WM	WATERMAIN	150 mm WM	CURB STOP	150 mm WM	WATERMAIN	150 mm WM	LOCATION APPROVED
	HYDRANT		REDUCER		LAND DRAINAGE SEWER		UNDERGROUND STRUCTURES
	LAND DRAINAGE SEWER		COUPLING		PAVEMENT CROWN		DATE COMMITTEE
	WASTE WATER SEWER		HYDRO		GROUNDLINE		NOTE:
	MANHOLE		MTS				LOCATION OF UNDERGROUND STRUCTURES AS SHOWN ARE BASED ON THE BEST INFORMATION AVAILABLE. BUT NO GUARANTEE IS GIVEN THAT ALL EXISTING UTILITIES ARE SHOWN OR THAT THE GIVEN LOCATIONS ARE EXACT. CONFIRMATION OF EXISTENCE AND EXACT LOCATION OF ALL SERVICES MUST BE OBTAINED FROM THE INDIVIDUAL UTILITIES BEFORE PROCEEDING WITH CONSTRUCTION.
	CATCH BASIN		GAS				
	CURB INLET		ASPHALT				
	CULVERT		CONCRETE				
	COMMUNITY MAILBOX		LIP CURB				
	SURVEY BAR		MODIFIED BARRIER CURB				
	EXISTING LEGEND - PLAN		RAMP CURB				
	NEW LEGEND - PLAN						
	EXISTING LEGEND - PROFILE						
	NEW LEGEND - PROFILE						

LOCATION APPROVED
UNDERGROUND STRUCTURES

SUPR. U/G STRUCTURES DATE COMMITTEE

NOTE:
LOCATION OF UNDERGROUND STRUCTURES AS SHOWN ARE BASED ON THE BEST INFORMATION AVAILABLE. BUT NO GUARANTEE IS GIVEN THAT ALL EXISTING UTILITIES ARE SHOWN OR THAT THE GIVEN LOCATIONS ARE EXACT. CONFIRMATION OF EXISTENCE AND EXACT LOCATION OF ALL SERVICES MUST BE OBTAINED FROM THE INDIVIDUAL UTILITIES BEFORE PROCEEDING WITH CONSTRUCTION.

BM 24-010
ELEV 232.427m

N.E. Cor. Selkirk Ave. & Buller St., Tbl. in 7.6m
Conc. pile, 1.8m N. of N.L. of Selkirk Ave. & 3.8m
W. of E.L. of Buller St.

UMA
www.umagroup.com

2004 UMA ENGINEERING LTD. ALL RIGHTS RESERVED.

DESIGNED BY: ALD
CHECKED BY: [Signature]
DRAWN BY: ADL
APPROVED BY: [Signature]

HOR. SCALE: 1:250
VERT. SCALE: 1:50

RELEASSED FOR CONSTRUCTION
DATE: [Signature]

0 ISSUED FOR CONSTRUCTION 04/05/31 ADL
NO. REVISIONS 1Y/MMDD BY

METRIC
WHOLE NUMBERS INDICATE MILLIMETRES
DECIMALIZED NUMBERS INDICATE METRES

APCGM
Certificate of Authorization
UMA Engineering Ltd.
No. 256 Expiry: April 30, 2005

PROFESSIONAL'S SEAL
C.C. MACEY
REGISTERED ENGINEER

CONSULTANT DRAWING NO. 04
D265-107-01

BID OPPORTUNITY NO. 240-2004

THE CITY OF WINNIPEG
WATER AND WASTE DEPARTMENT

2004 COMBINED SEWER RENEWALS
CONTRACT 12
SEWER LINING

PRITCHARD AVENUE
70m E OF LEO NOVAK STREET
TO 26m W OF RAILWAY STREET

SHEET 04 OF 08
CITY DRAWING NUMBER
05458
REV 0