


ENLARGEMENT 2: MATERIALS PLAN FOR PLAY AREA

SCALE 1:75

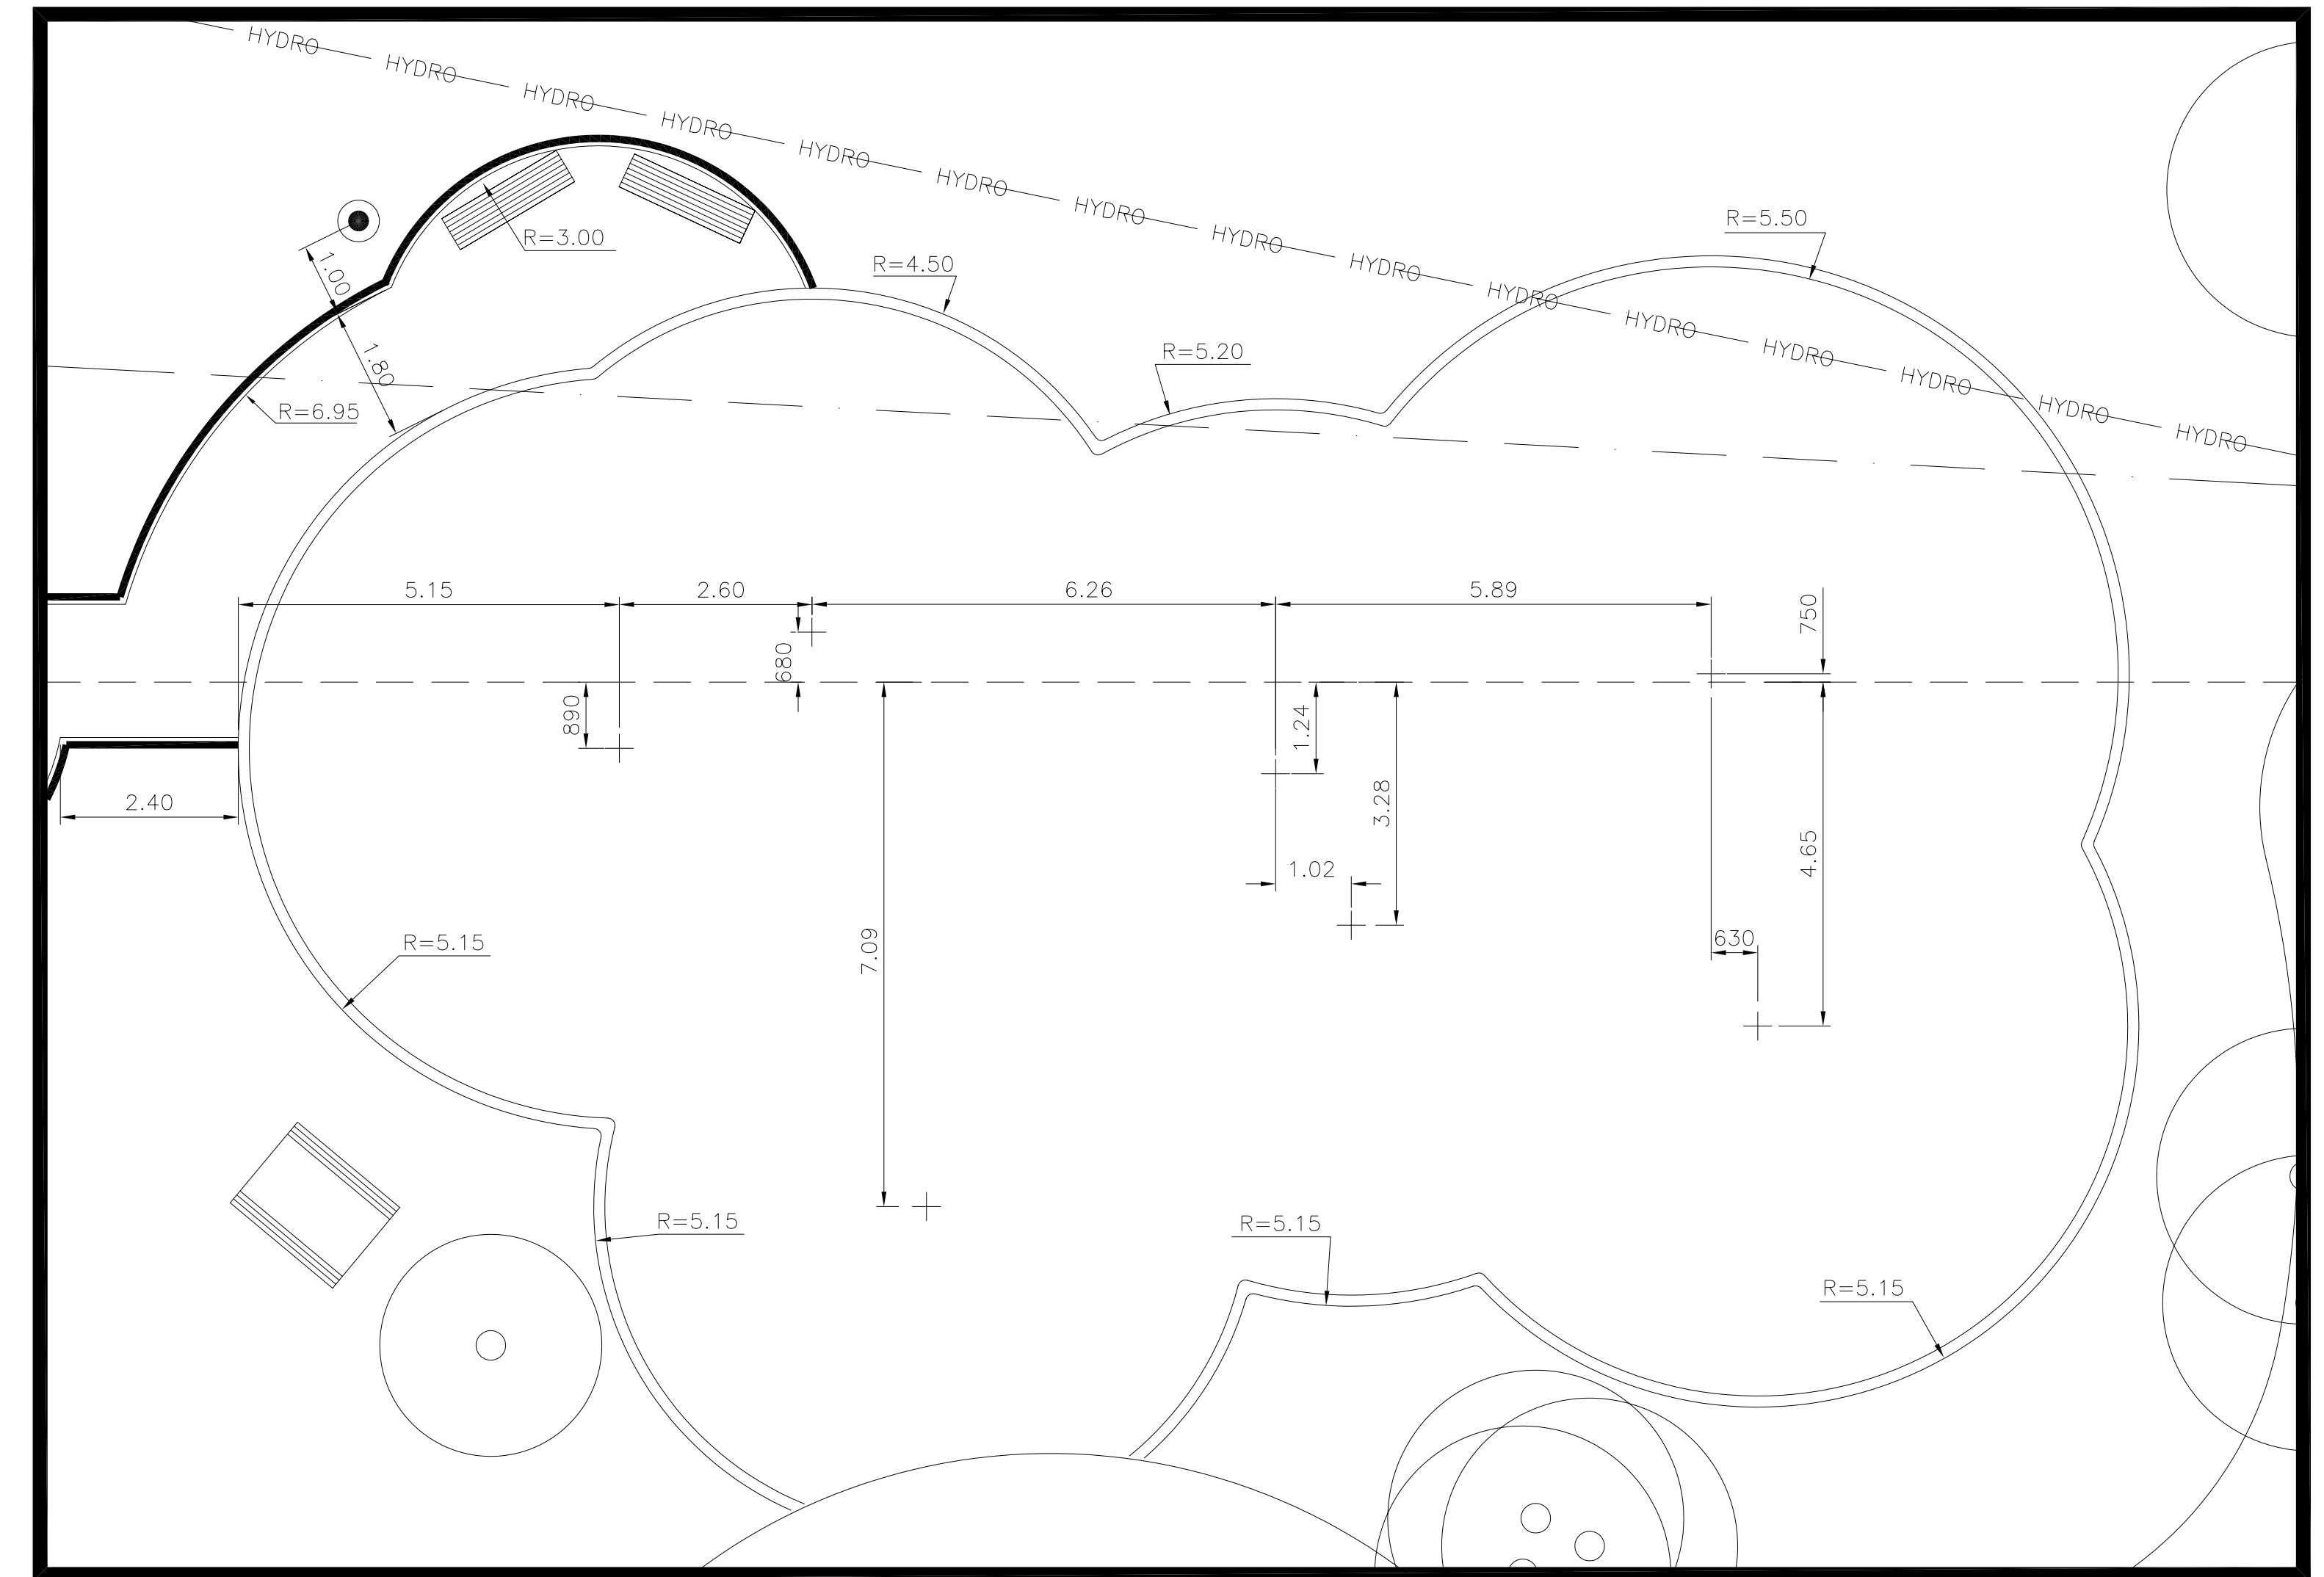


ENLARGEMENT 3: LAYOUT PLAN FOR PLAY AREA

SCALE 1:75

GENERAL NOTES

- CONTRACTOR TO LOCATE ALL UNDERGROUND UTILITIES PRIOR TO CONSTRUCTION.
- CONTRACTOR TO CONFIRM ALL DIMENSIONS ON SITE AND REPORT ANY DISCREPANCIES TO THE CONTRACT ADMINISTRATOR PRIOR TO CONSTRUCTION.
- LAYOUT TO BE APPROVED BY CONTRACT ADMINISTRATOR PRIOR TO ANY CONSTRUCTION OR REMOVALS.
- CONSTRUCTION ACCESS TO BE LIMITED TO THE ROUTES SPECIFIED ON SITE BY CONTRACT ADMINISTRATOR.
- ALL DIMENSIONS ARE IN METRIC UNLESS OTHERWISE NOTED. DECIMAL NUMBERS INDICATE METERS.
- CONTRACTOR TO REPAIR ALL ON AND OFF SITE SODDED AREAS, SHRUB BEDS, TREES, CONCRETE, ROAD PAVING AND CURBS ETC., DAMAGED DURING CONSTRUCTION TO CONTRACT ADMINISTRATOR'S SATISFACTION AND TO THE CITY OF WINNIPEG STANDARDS AT HIS/HER OWN COST.
- DURING CONSTRUCTION, CONTRACTOR TO PROTECT TO CITY OF WINNIPEG STANDARDS ALL EXISTING TREES, SIDEWALKS, CURBS, SOD, UTILITIES, AND PAVING TO REMAIN. AREAS DAMAGED DURING CONSTRUCTION TO BE REPAIRED TO CITY OF WINNIPEG STANDARDS AT CONTRACTOR'S COST.
- REFER ALSO TO WRITTEN SPECIFICATIONS.
- REFER TO LAYOUT PLAN FOR LAYOUT OF ALL PATHWAYS, SODDED AREAS, PAVED AREAS, AND FENCING.
- PLAYGROUND EQUIPMENT SUPPLIER TO LAYOUT LOCATION OF EQUIPMENT AND BASES FOR REVIEW AND APPROVAL BY CITY OF WINNIPEG.

LEGEND

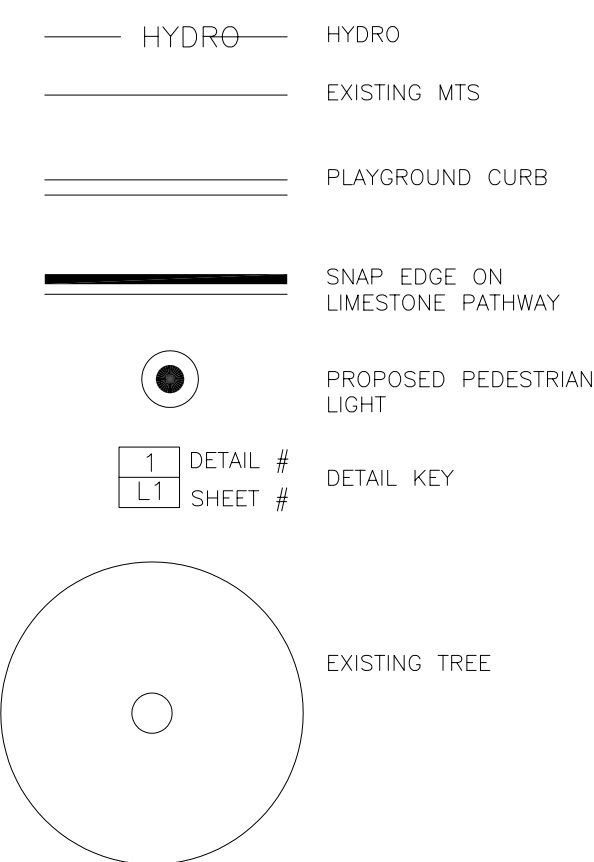

|             |                               |            |    |
|-------------|-------------------------------|------------|----|
| 2           | ISSUED FOR TENDER             | 26/05/04   | SR |
| 1           | ISSUED FOR DEVELOPMENT PERMIT | 25/05/04   | SR |
| No.         | Revisions                     | Date       | By |
| Date        |                               | Scale      |    |
| 26-05-04    |                               | 1:75       |    |
| Designed By | Drawn By                      | Checked By |    |
| JW/SR       | JW/IG                         | SR         |    |

Seals

**McGOWAN · RUSSELL**  
Client

**CITY OF WINNIPEG**  
Project Title  
**BURROWS CENTRAL  
PARK RENOVATION  
PROJECTS**  
Sheet Title  
**BOYD PARK PLAYGROUND  
RENEWAL PLAN**  
Project No. 04-012 Drawing No. L6

