



EXISTING FEATURES  
 233.0  
 232.0  
 231.0  
 230.0  
 229.0  
 228.0  
 227.0  
 226.0  
 225.0  
 224.0  
 223.0  
 222.0  
 CHAINAGE ALONG E

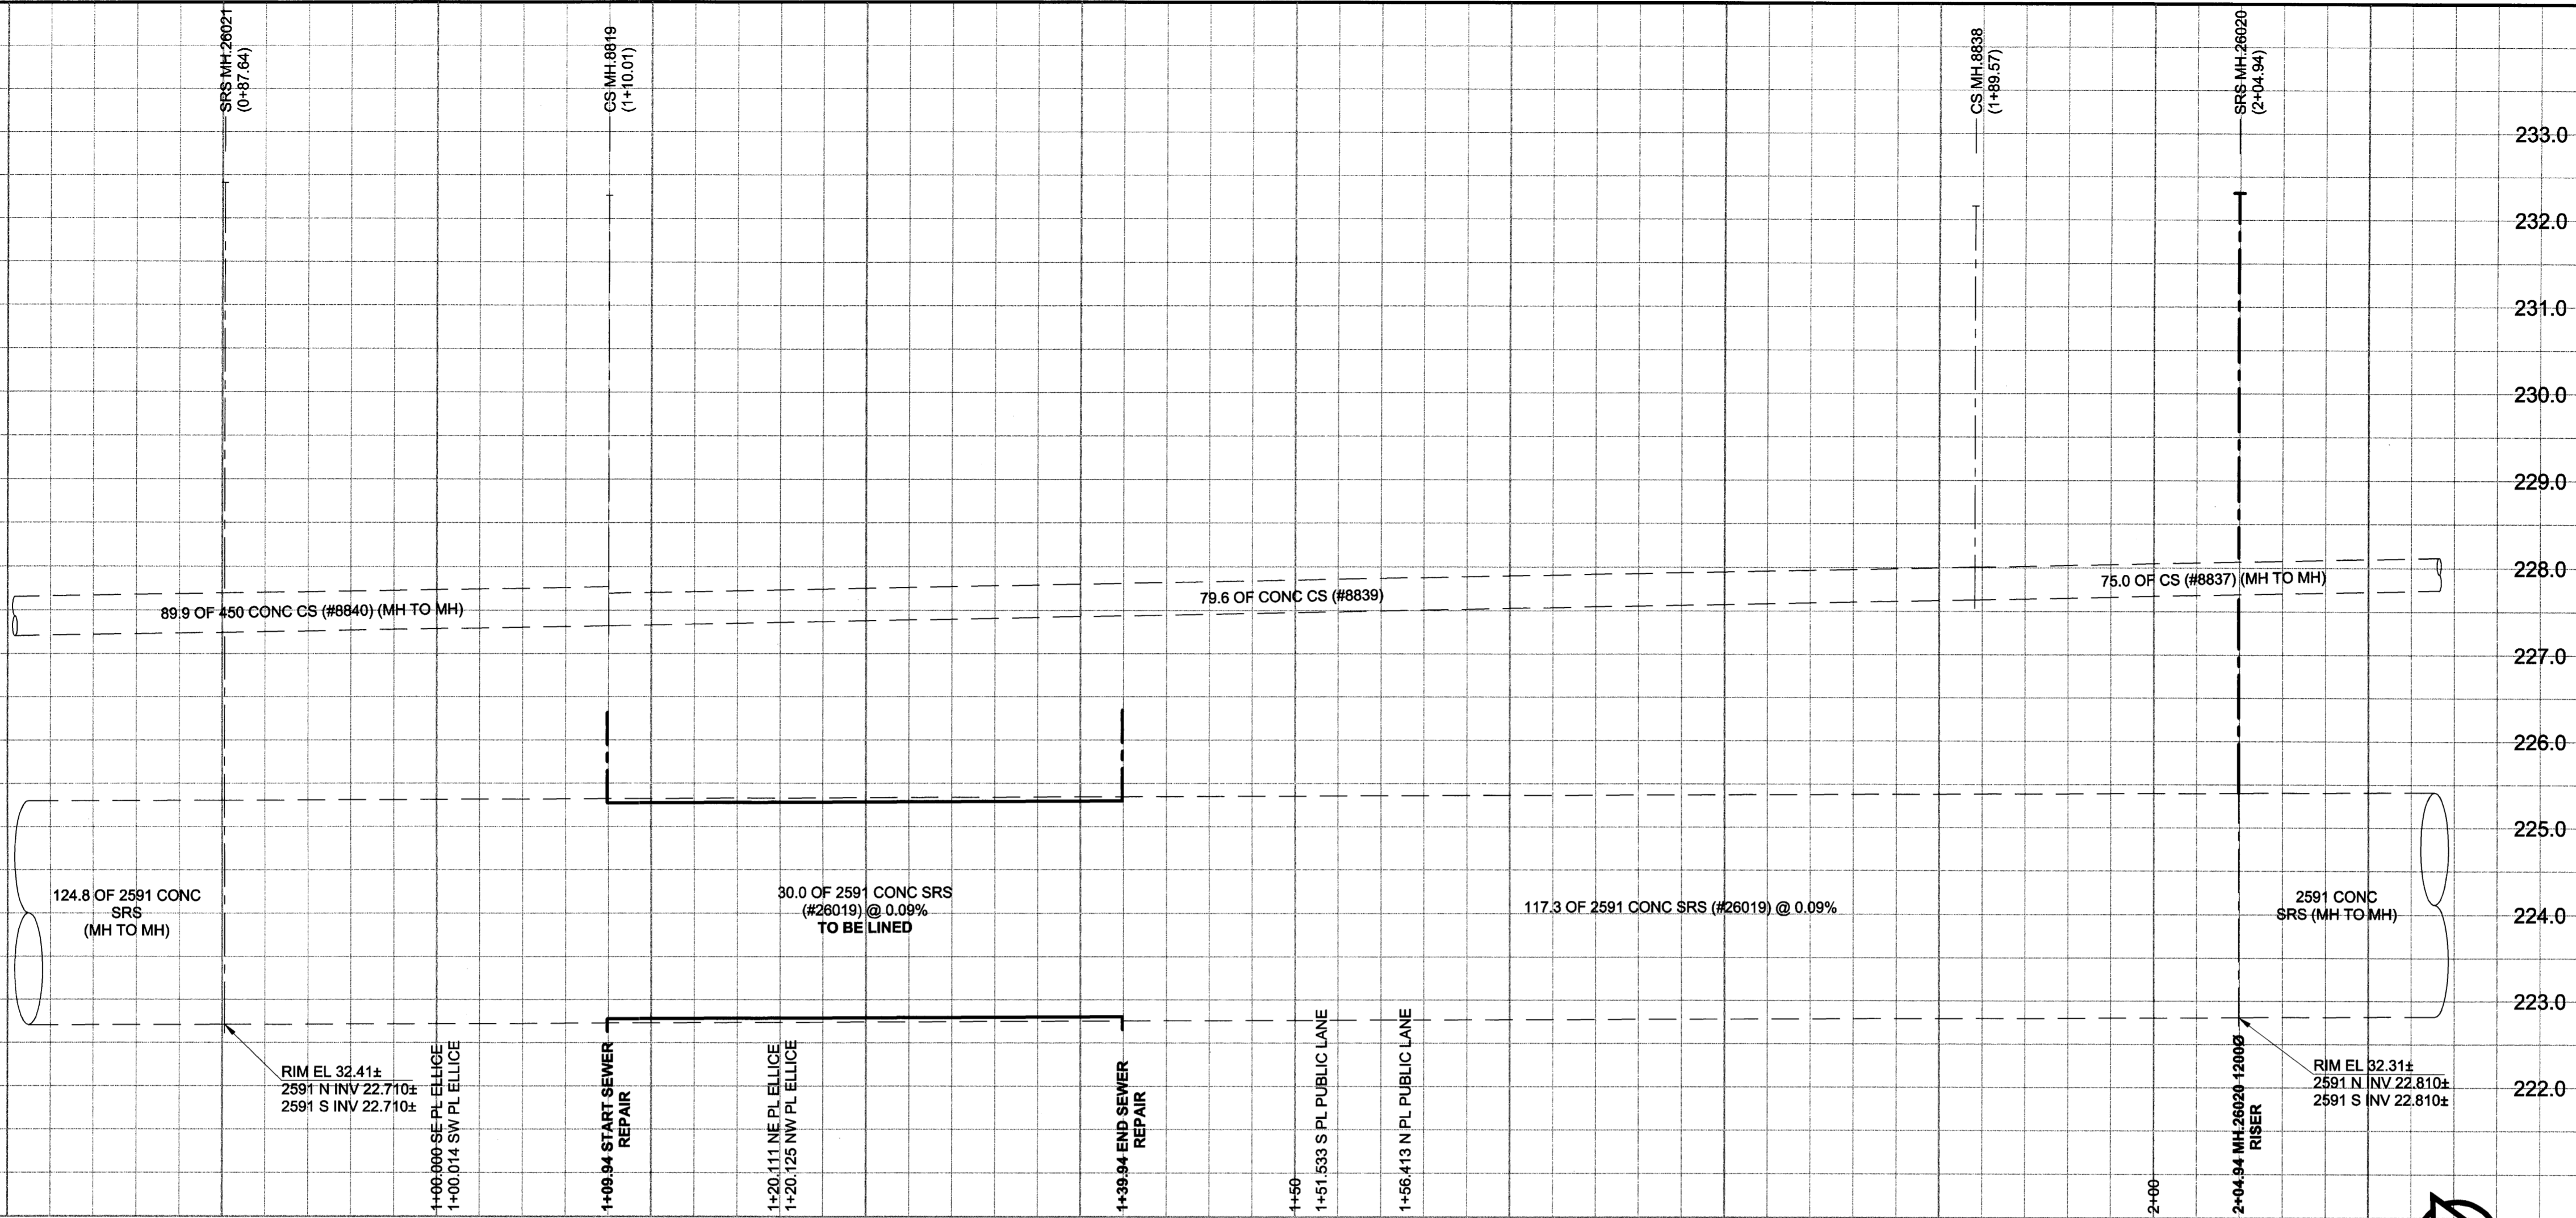

BURNELL STREET

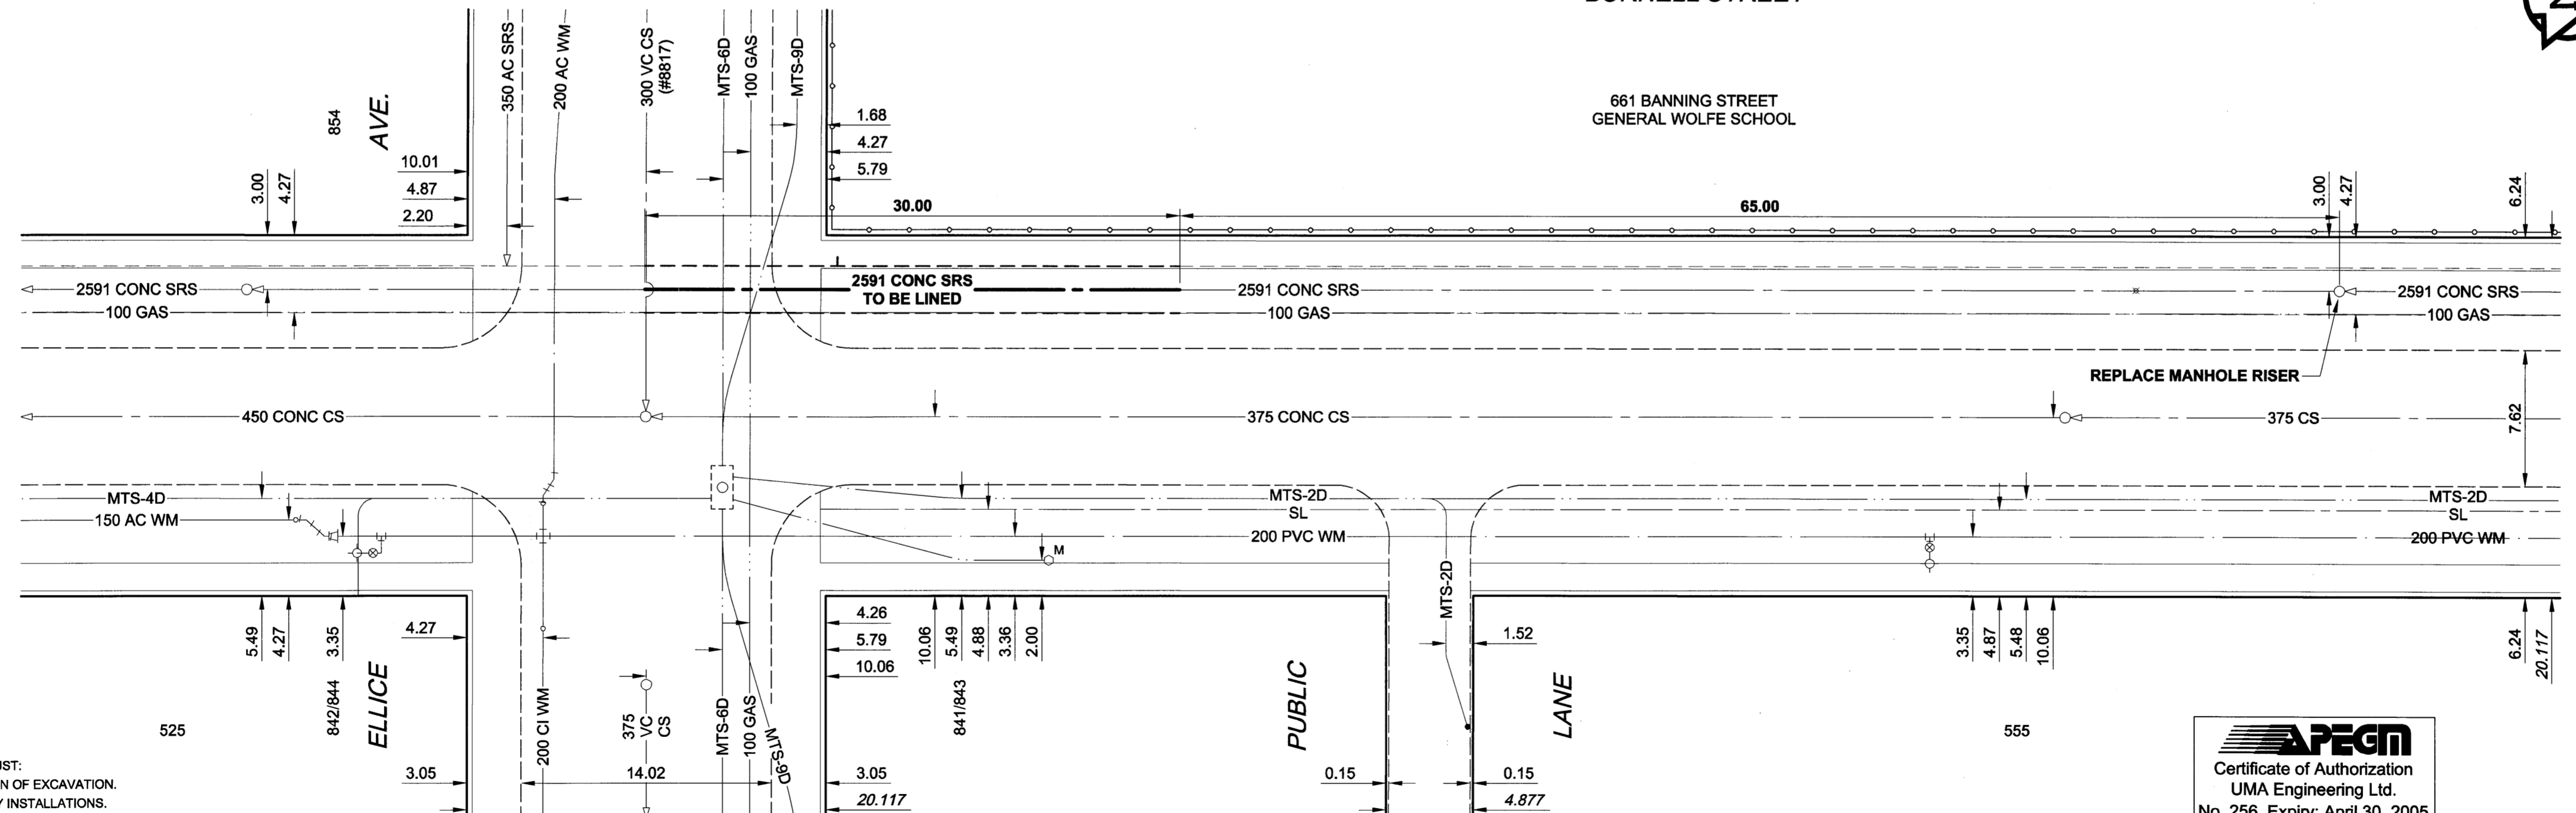

**WARNING**  
 IF POWER EQUIPMENT OR EXPLOSIVES ARE TO BE USED FOR EXCAVATION ON THIS PROJECT, THE CONTRACTOR MUST:  
 1) NOTIFY THE GAS COMPANY OF THE PROPOSED LOCATION OF EXCAVATION.  
 2) TAKE PRECAUTION TO AVOID DAMAGE TO GAS COMPANY INSTALLATIONS.  
 SEE PROVINCIAL REGULATION 140/92 FOR DETAILS

EXISTING	LEGEND - PLAN	NEW	EXISTING	LEGEND - PLAN	NEW	EXISTING	LEGEND - PROFILE	NEW
150 mm WM	WATERMAIN	150 mm WM	CURB STOP	150 mm WM	WATERMAIN	150 mm WM	WATERMAIN	150 mm WM
300 mm LDS	LAND DRAINAGE SEWER	300 mm LDS	REDUCER	300 mm LDS	LAND DRAINAGE SEWER	300 mm LDS	LAND DRAINAGE SEWER	300 mm LDS
250 mm WWS	WASTE WATER SEWER	250 mm WWS	COUPLING	250 mm WWS	WASTE WATER SEWER	250 mm WWS	WASTE WATER SEWER	250 mm WWS
MANHOLE	MANHOLE	MANHOLE	HYDRO	MTS	PAVEMENT CROWN	PAVEMENT CROWN	GROUNDLINE	GROUNDLINE
CATCH BASIN	CATCH BASIN	CATCH BASIN	GAS	MTS	PAVEMENT CROWN	PAVEMENT CROWN	GROUNDLINE	GROUNDLINE
CURB INLET	CURB INLET	CURB INLET	ASPHALT	CONCRETE	CONCRETE	CONCRETE	CONCRETE	CONCRETE
CULVERT	CULVERT	CULVERT	LIP CURB	LIP CURB	LIP CURB	LIP CURB	LIP CURB	LIP CURB
COMMUNITY MAILBOX	COMMUNITY MAILBOX	COMMUNITY MAILBOX	MODIFIED BARRIER CURB	MODIFIED BARRIER CURB	MODIFIED BARRIER CURB	MODIFIED BARRIER CURB	MODIFIED BARRIER CURB	MODIFIED BARRIER CURB
SURVEY BAR	SURVEY BAR	SURVEY BAR	RAMP CURB	RAMP CURB	RAMP CURB	RAMP CURB	RAMP CURB	RAMP CURB

**LOCATION APPROVED**  
 UNDERGROUND STRUCTURES  
 SUPR. UG STRUCTURES COMMITTEE DATE  
 NOTE:  
 LOCATION OF UNDERGROUND STRUCTURES AS SHOWN ARE BASED ON THE BEST INFORMATION AVAILABLE. BUT NO GUARANTEE IS GIVEN THAT ALL EXISTING UTILITIES ARE SHOWN OR THAT THE GIVEN LOCATIONS ARE EXACT. CONFIRMATION OF EXISTENCE AND EXACT LOCATION OF ALL SERVICES MUST BE OBTAINED FROM THE INDIVIDUAL UTILITIES BEFORE PROCEEDING WITH CONSTRUCTION.

NO.	REVISIONS	DATE	BY
0	ISSUED FOR CONSTRUCTION	04/05/31	ADL

**UMA**  
 www.umagroup.com  
 2004 UMA ENGINEERING LTD. ALL RIGHTS RESERVED.  
 DESIGNED BY: ALD  
 CHECKED BY: gml  
 DRAWN BY: ADL  
 APPROVED BY: ccc  
 HOR. SCALE: 1:250  
 VERT. SCALE: 1:50  
 RELEASED FOR CONSTRUCTION  
 DATE: 2004/05/31

**APEGN**  
 Certificate of Authorization  
 UMA Engineering Ltd.  
 No. 256 Expiry: April 30, 2005

PROFESSIONAL'S SEAL  
 PROVINCE OF MANITOBA  
 REGISTERED ENGINEER  
 C. C. MACEY  
 CONSULTANT DRAWING NO. 02  
 D265-107-03

**THE CITY OF WINNIPEG**  
 WATER AND WASTE DEPARTMENT  
 2004 COMBINED SEWER RENEWALS  
 CONTRACT 34  
 SEWER LINING  
 BURNELL STREET  
 ELLICE AVENUE  
 TO 100m N OF ELLICE AVENUE  
 SHEET 02 OF 05  
 CITY DRAWING NUMBER  
**05481**  
 REV 0