



# TERMINAL CONFIGURATIONS


Terminal Type 3A

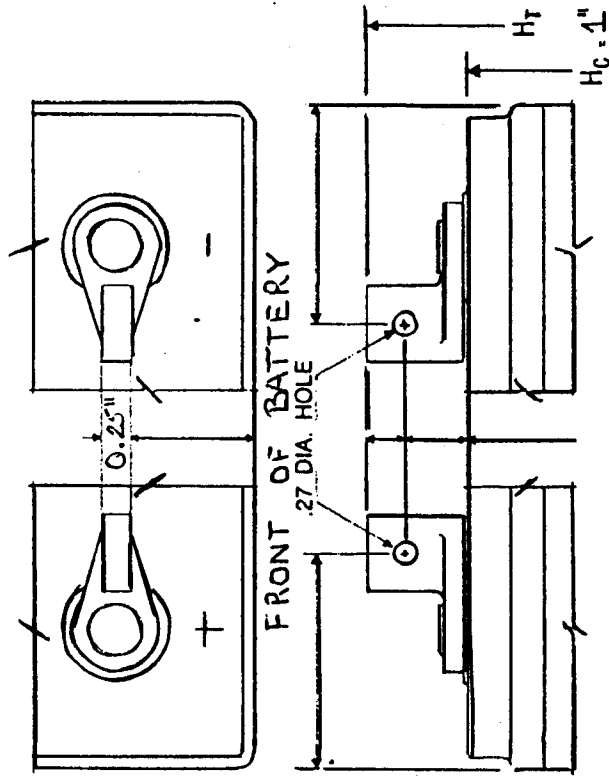

Terminal Type 3B

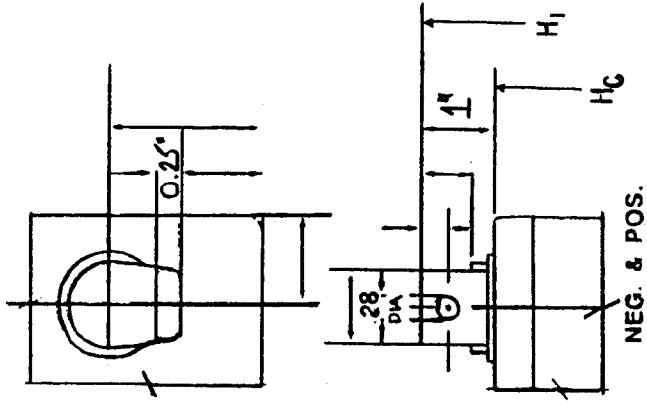

TOP VIEW OF BATTERY

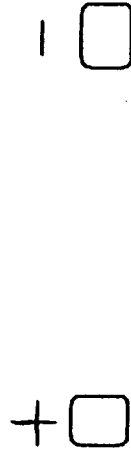

FRONT OF BATTERY

Attn Suppliers:

Diagram to show approximate physical location of either type "3A" or "3B" battery posts, relative to the front and back of the battery. Top down view is shown.