


- SCOPE OF WORK –
- CURB AND SIDEWALK RENEWALS
  - MISCELLANEOUS SLAB RENEWALS
  - PLACE ASPHALT OVERLAY

PLAN

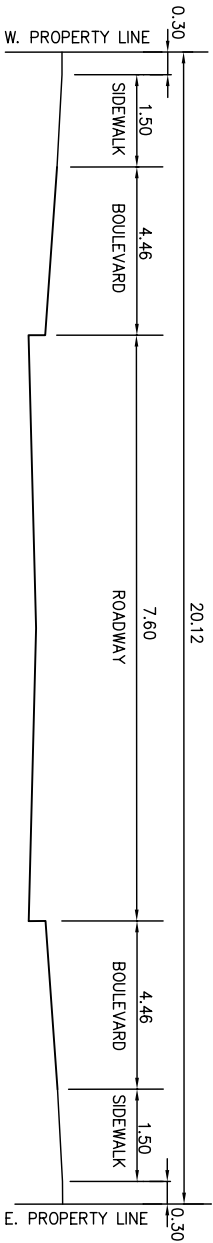

TYPICAL CROSS-SECTION

**NOTE:**

These design documents are prepared solely for the use by the party with whom the design professional has entered into a contract and there are no representations of any kind made by the design professional to any party with whom the design professional has not entered into a contract.



Suite 111-93 Lombard Avenue Winnipeg, Manitoba R3B 3B1  
 Phone { 204 } 943-3178 Facsimile { 204 } 943-4948

CITY OF WINNIPEG – 2004 RESIDENTIAL STREET RENEWAL PROGRAM

MAJOR REHABILITATION

STEWART STREET FROM  
 PORTAGE AVENUE TO LIVINIA AVENUE

SCALE: NTS DATE: Mar 4, 04 DRAWING #: 41283\_SK\_03