


SCOPE OF WORK – CURB AND SIDEWALK RENEWALS  
 – MISCELLANEOUS SLAB RENEWALS  
 – PLACE ASPHALT OVERLAY

TYPICAL CROSS-SECTION

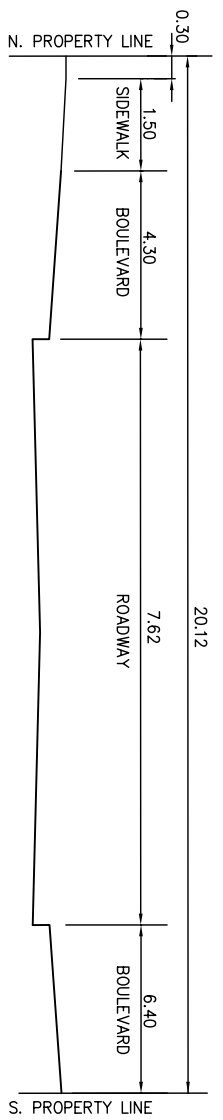

**NOTE:**  
 These design documents are prepared solely for the use by the party with whom the design professional has entered into a contract and there are no representations of any kind made by the design professional to any party with whom the design professional has not entered into a contract.

**NSIEA Engineers & Planners Inc.**  
 Suite 111-93 Lombard Avenue Winnipeg, Manitoba R3B 3B1  
 Phone { 204 } 943-3178 Facsimile { 204 } 943-4948

CITY OF WINNIPEG – 2004 RESIDENTIAL STREET RENEWAL PROGRAM
MAJOR REHABILITATION
VOYAGEUR AVENUE FROM BELLA VISTA CRES. TO CRESTVIEW PARK DR.
SCALE: NTS
DATE: Mar 4, 04
DRAWING #: 41283_SK_04