




ASSINIBOINE RIVER

OSBORNE STREET

- Concrete Curb, 200mm Wide
- Salvaged Unit Pavers
- Gear - Wire Brushed and Painted colour: Safety Yellow
- Planter Wall, see 2/L5 for details
- Inground Adjustable Floodlight (KIM) with Vandal Proof Cage
- Endicott Clay Pavers, see 3/L4 for details, colour: Manganese Ironspot
- Concrete Paving with Decorative Paving Bands, see 2/L4 for details
- Planting Bed, 400mm Depth, 100mm Tree Mulch
- Construction Limit Line
- Topdress, Finish Grade and Sod
- Vandal Resistant Bollard Light (KIM) on Concrete Base (typical), see 1/L4 for details
- Custom Bench (typical), see 1/L5 for details
- Existing Shrubs to be cleaned, weeded, tilled, and pruned of all overgrown, dead or diseased material. Beds shall be covered with 100mm Depth Tree Mulch.
- Topdress, Finish Grade and Sod

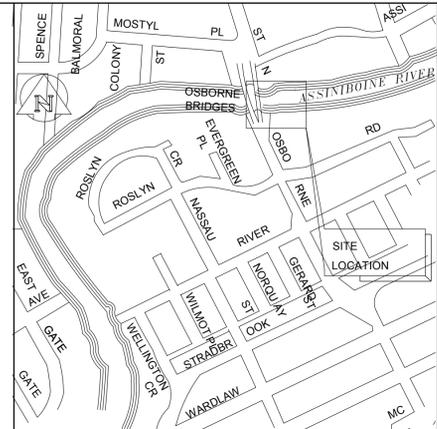

KEY PLAN

NO.	D / M / Y	DESCRIPTION	BY
REVISIONS / ISSUE			
A		A. SECTION LETTER OR DETAIL NUMBER	A
B		B. DRAWING WHERE SECTION OR DETAIL IS DRAWN OR DRAWING WHERE SECTION OR DETAIL WAS INDICATED	-
- SECTION OR DETAIL SHOWN ON SAME DRAWING			

SCATLIFF + MILLER + MURRAY
 landscape architecture urban design golf course architecture
 8th floor 44 prince street, winnipeg, mb, r3b 1g2, tel: 204.983.4144 fax: 204.983.4129

CLIENT:
CITY OF WINNIPEG
 Property, Planning and Development Dept.

PROJECT:
GERALD LYNCH PARK - SITE REDEVELOPMENT

DWG. DESCRIPTION:
MASTER PLAN

LANDSCAPE ARCHITECT'S STAMP	DESIGNED: <i>ev</i> D.M. / M-BP	DRAWN: <i>ev</i> D.M. / M-B.P
	CHECKED:	CHECKED:
APPROVED: D.M.		
SCALE: AS SHOWN	DATE: June 10, 2004	
SMM DWG NO. OR FILE REFERENCE		
L2		

CLIENT DWG. NO.	REV.
	0

1 Master Redevelopment Plan
 L2 Scale: 1:200

FOR BIDDING PURPOSES ONLY