

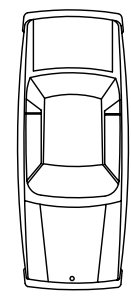


LEGEND

	Playground Stone
	Existing Grass
	Pavers
	Existing Deciduous Tree
	Existing Dwarf European Cranberry
	Existing Pygmy Caragana
	Existing Timber Bollard and Chain Fencing
	Existing Chain Link Fence
	Property Line
	Street Light
	Fire Hydrant
	Construction Limits

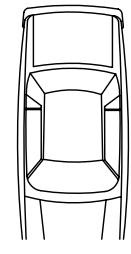

NOTES:
1. All Existing Vegetation to Remain, unless Otherwise Noted.

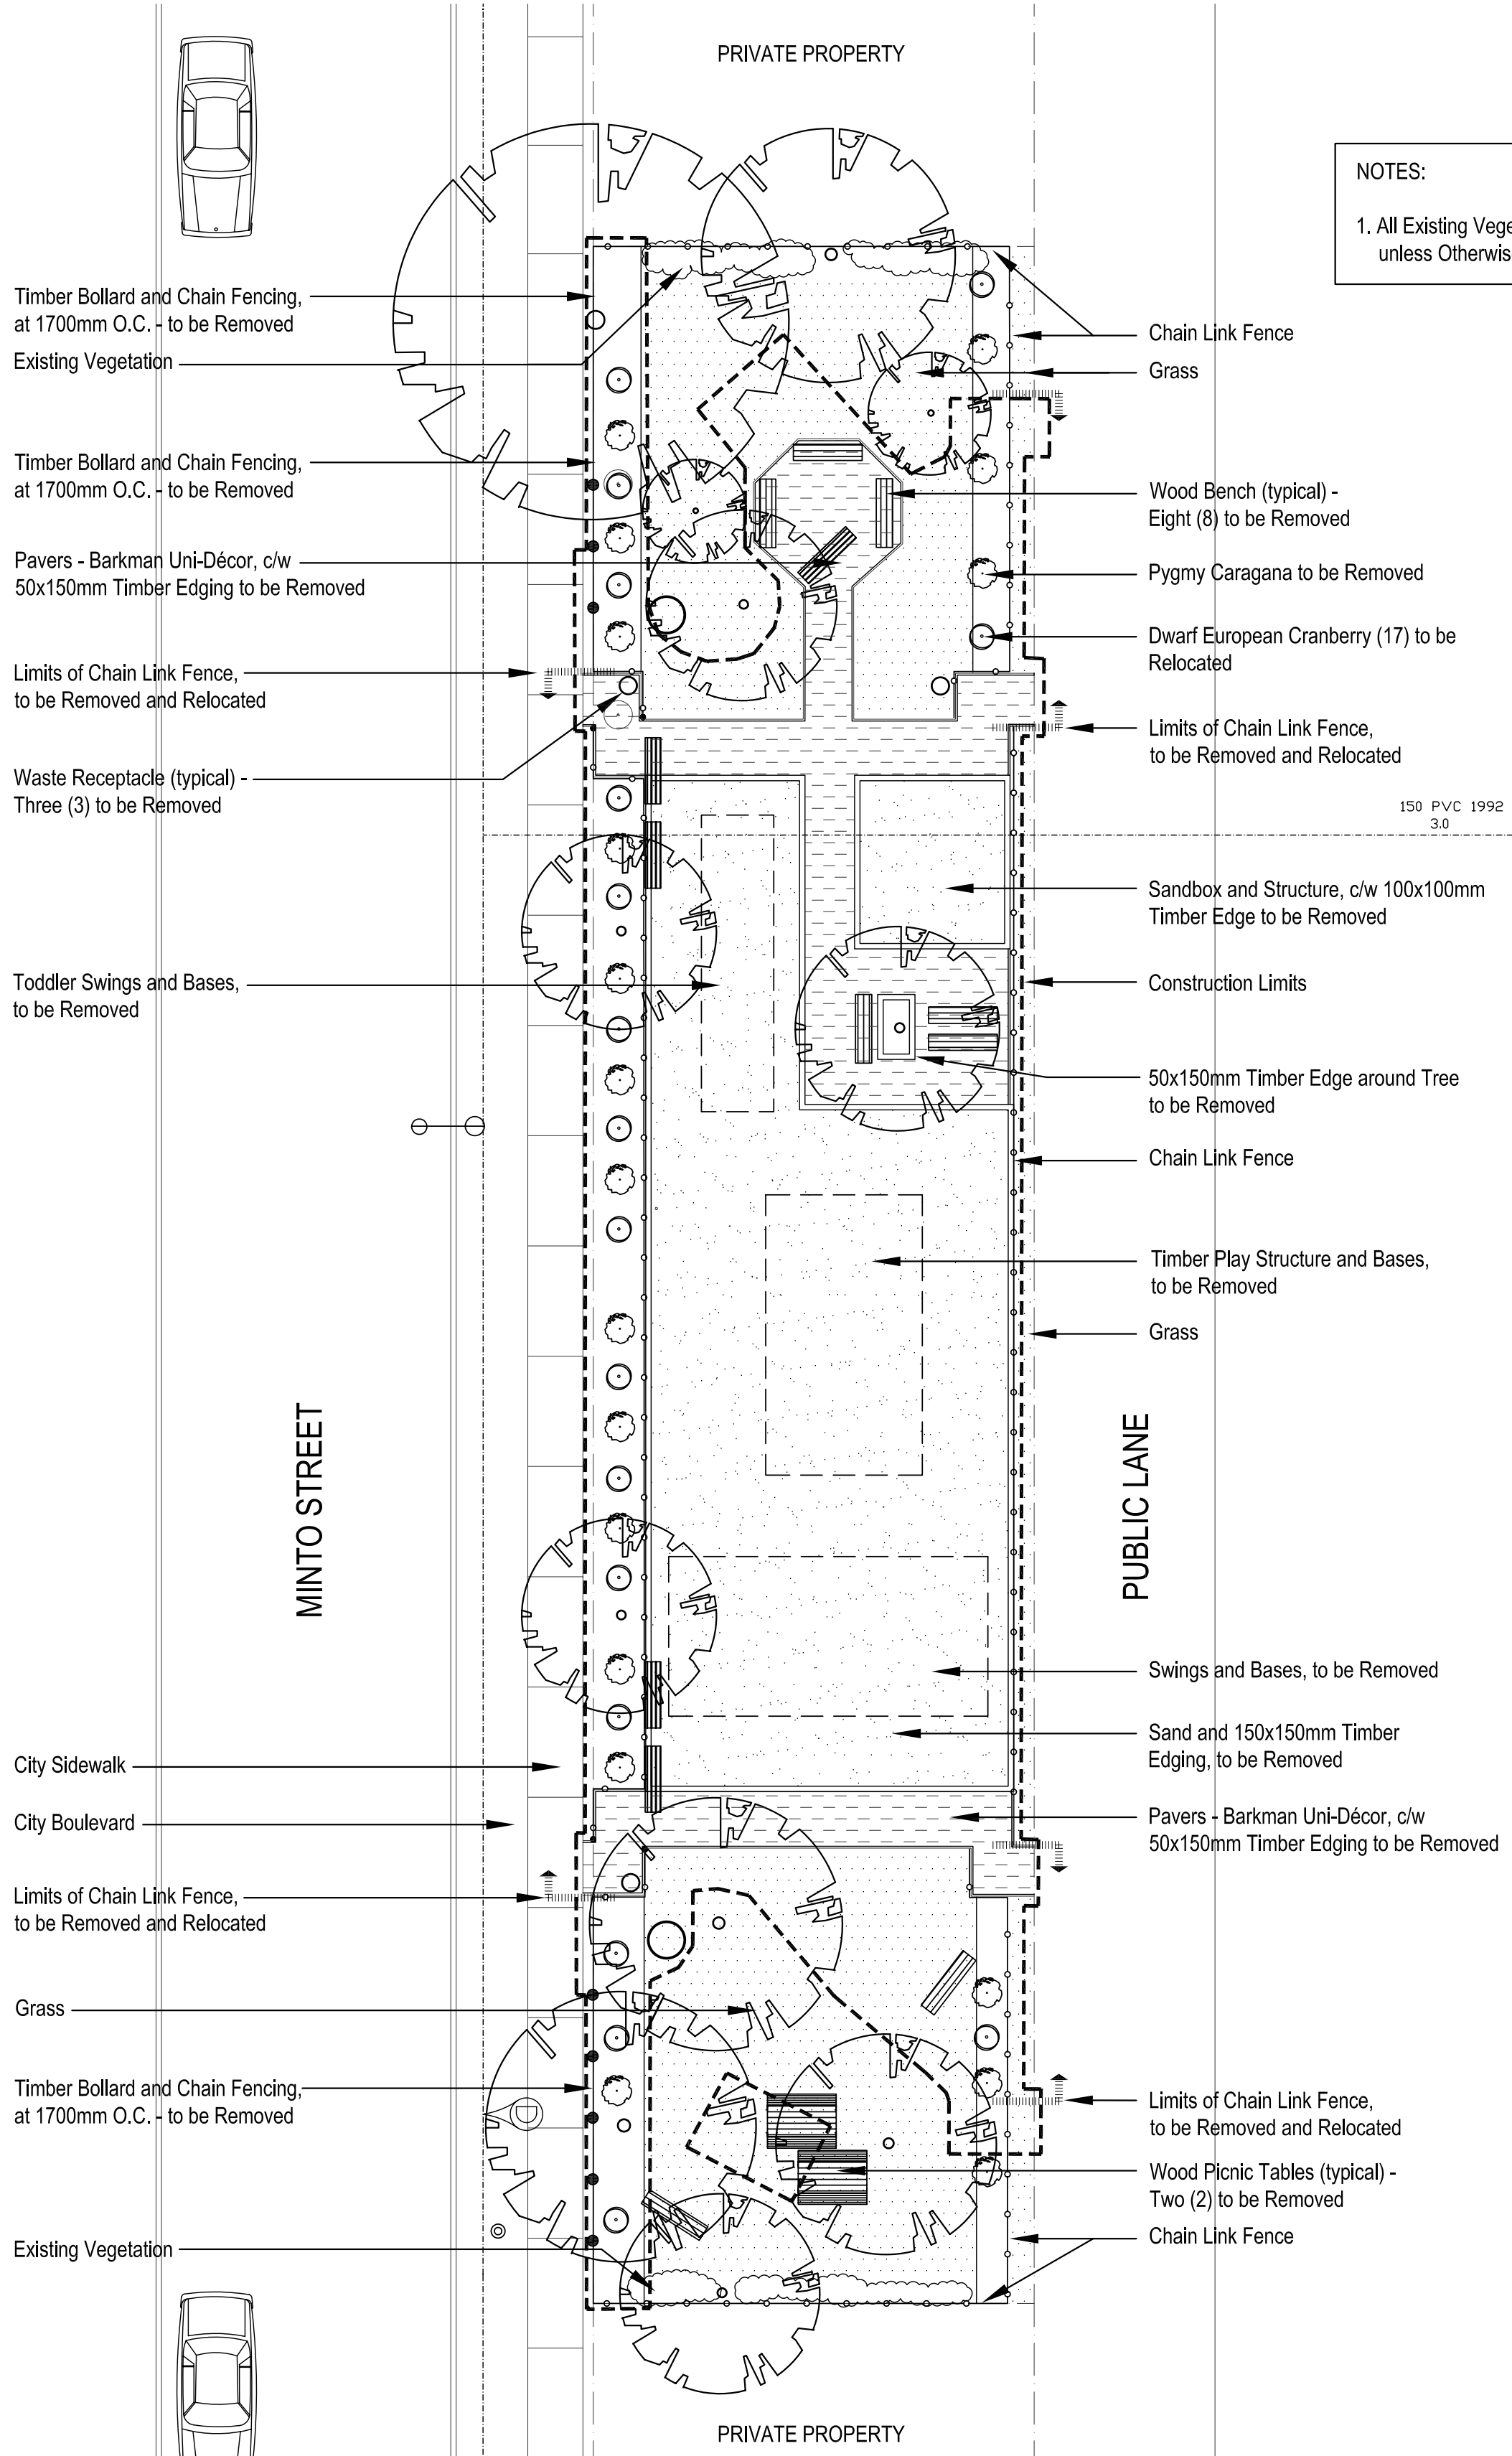

NO.	D / M / Y	DESCRIPTION	BY

SCATLIFF+MILLER+MURRAY
Landscape architecture urban design golf course design bridge architecture 3d simulation
Winnipeg Calgary Beijing

CLIENT: **CITY OF WINNIPEG**
Winnipeg PLANNING, PROPERTY and DEVELOPMENT

PROJECT: **MINTO TOT LOT - 643 Minto Street PLAYGROUND RENOVATION**

TENDER NUMBER: **340-2004**

DWG. DESCRIPTION: **EXISTING CONDITIONS AND REMOVALS**

DESIGNED BY: AH/CA
CHECKED BY: DKM

DRAWN BY: AH/CA
CHECKED BY: DKM

APPROVED BY: DKM

SCALE: 1:150
DATE: JULY 16, 2004

SMM DWG. NO. 414

CLIENT PROJECT NO. **B-L1**

REV: 0