


LEGEND	
	Playground Stone
	Existing Grass
	Proposed Sod
	New Deciduous Tree
	Salvaged Dwarf European Cranberry
	New Dwarf European Cranberry
	New Daylily
	Existing Chain Link Fence
	New Chain Link Fence
	New Colored Vinyl-Covered Chain Link Fence
	Relocated Salvaged Chain Link Fence
	Street Light
	Fire Hydrant
	Limits of Relocated Chain Link Fence
	Construction Limit

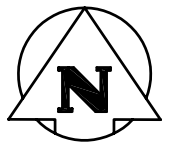

- NOTES:
1. Disturbed Grassed Areas due to Construction to be Resodded and Made Good.
 2. Proposed Trees to be Located on Site by Landscape Architect.
 3. Benches and Picnic Tables to be Located on Site by Landscape Architect.
 4. Limits of Relocated Chain Link Fence are Approximate. Exact Limits will depend on Post Location.

52 - Dwarf European Cranberry at 750mm O.C.

17 - Salvaged Dwarf European Cranberry at 750mm O.C.


23 - Daylily 'Stella D'oro' at 300mm O.C.

44 - Daylily 'Stella D'oro' at 300mm O.C.

44 - Daylily 'Stella D'oro' at 300mm O.C.

44 - Dwarf European Cranberry at 750mm O.C.

3 - Basswood

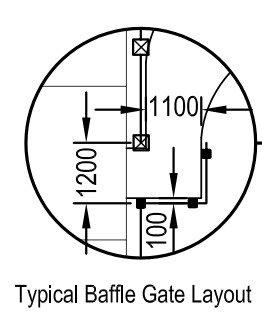

NO.	D / M / Y	DESCRIPTION	BY
REVISIONS / ISSUE			

landscape architecture urban design golf course design bridge architecture 3d simulation

 Winnipeg Calgary Beijing

 CLIENT:

 CITY OF WINNIPEG

 PLANNING, PROPERTY and DEVELOPMENT

PROJECT:

 MINTO TOT LOT - 643 Minto Street

 PLAYGROUND RENOVATION

 TENDER NUMBER:

 340-2004

 DWG. DESCRIPTION:

 LAYOUT & PLANTING PLAN

DESIGNED BY: AH/CA

 CHECKED BY: DKM

 DRAWN BY: AH/CA

 CHECKED BY: DKM

 APPROVED: DKM

 SCALE: 1:150

 DATE: JULY 16, 2004

 SMM DWG. NO.: 414

 CLIENT PROJECT NO.:

 REV: 0