



CHAINAGE ALONG SOUTH PROPERTY LINE OF MONCTON

MONCTON AV

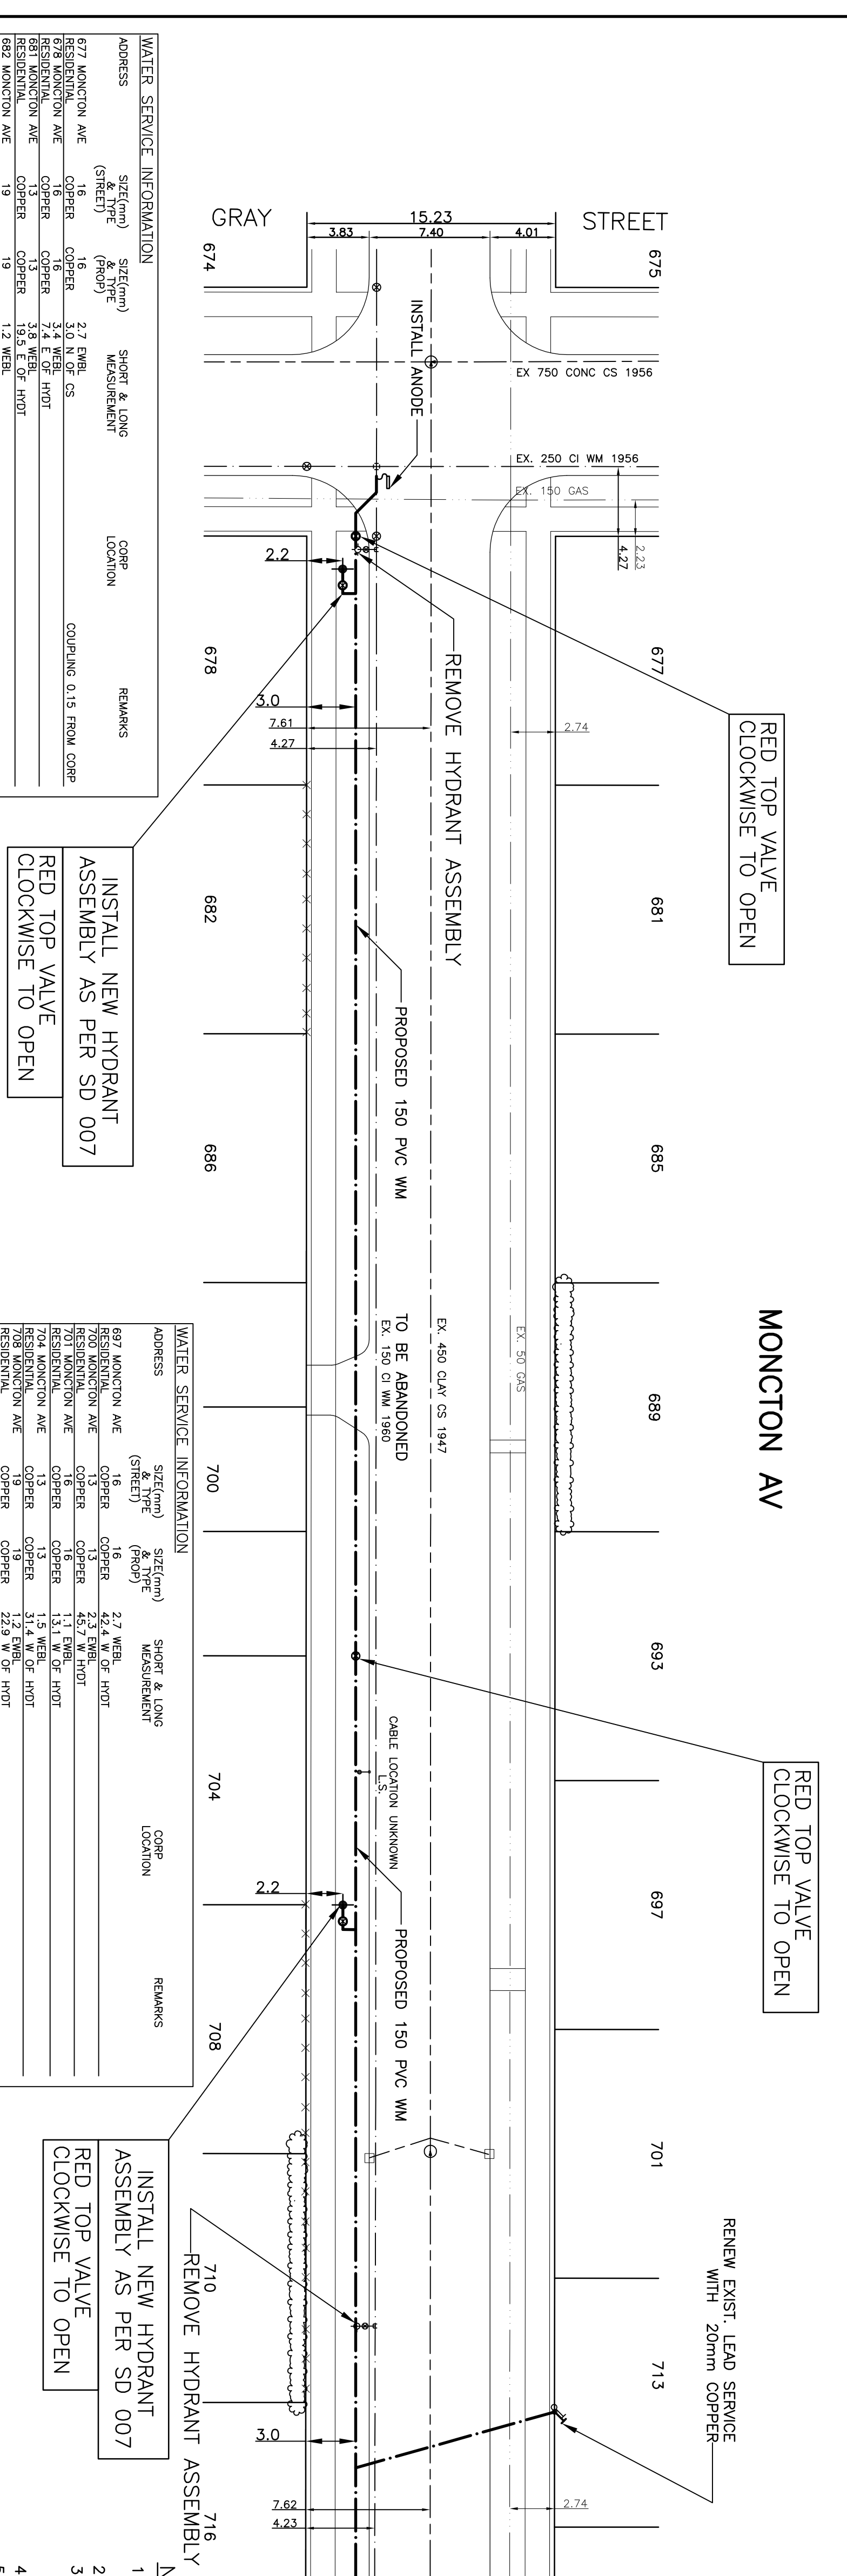

SEE DRAWING D-8577

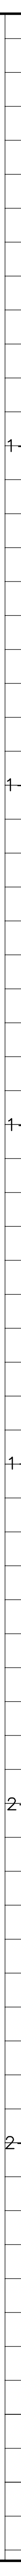

**WATER SERVICE INFORMATION**

ADDRESS	SIZE (mm) & TYPE (SHEET)	SIZE (mm) & TYPE (PROP)	SPUR & LONG MEASUREMENT	CORP	LOCATION	REMARKS
INSTALL NEW HYDRANT ASSEMBLY AS PER SD 007  
 RED TOP VALVE  
 CLOCKWISE TO OPEN

INSTALL NEW HYDRANT ASSEMBLY AS PER SD 007  
 RED TOP VALVE  
 CLOCKWISE TO OPEN

- NOTES:**
1. ALL GATE VALVES ARE TO BE CLOCKWISE TO OPEN WITH A RED OPERATING NUT.
  2. WATERMAIN TO BE INSTALLED BY TRENCHLESS METHODS WHEN WITHIN PAVEMENT/SIDEWALK OR WHEN WITHIN 1.0m OF PAVEMENT OR SIDEWALK.
  3. WATER SERVICES ARE 19mm UNLESS OTHERWISE NOTED.
  4. MINIMUM COVER TO TOP OF WATERMAIN SHALL BE 2.4m.
  5. LOCATION OF ALL SERVICES TO BE CONFIRMED IN FIELD.
  6. EXPOSED EXISTING WATERMAIN TO CONFIRM DEPTH PRIOR TO CONSTRUCTION.
  7. ALL LEAD SERVICES TO BE RENEWED.
  8. ALL LEAD SERVICES TO BE RENEWED FROM WATERMAIN TO PROPERTY LINE. ALL OTHERS TO BE RECONNECTED.

**METRIC**  
 WHOLE NUMBERS INDICATE MILLIMETRES  
 DECIMALIZED NUMBERS INDICATE METRES

**BENCHMARK:**  
 NAD CORNER MARKER AVE AND LONDON ST  
 5.3m E. OF N.E. CORNER OF LONDON ST. PRODUCED FROM THE S. & ON S.E. OF MARKER AVE.

2004 CAPITAL WORKS  
 WATERMAIN RENEWALS  
 MONCTON AVENUE  
 GREY STREET  
 TO 125 METRES EAST OF GRAY STREET

SHEET 1 OF 2  
 D-8576