

© David Wagner Associates Inc. All rights reserved. All drawings are conceptual in nature. It is to be clearly understood that the author, in producing said drawings, shall not be liable for any and all loss, damage or injury that may result from the drawings themselves, or from the construction work produced from this plan, or from any claims that may result subsequent to the project being constructed and use commencing on the site, whether such claims are brought by persons using the site, or by the owners or others of neighbouring properties.

Should any claim be made directly against the author as a result of the drawings themselves, or as a result of the way in which the project is constructed in accordance with these drawings, or as a result of any loss, injury or damage that may be caused either on the site or outside the boundaries of the property or persons, the author is to be indemnified by the Owners in full, including the costs of defending any actions brought against the author, or the costs of paying any settlement entered into by the author, or settling any judgments made against the author.

No reproductions may be made without the permission of the Landscape Architect and when made, must bear his / her name. Any and all designs herein are the © property of the Landscape Architect. If stamped and dated, the designs herein are licensed for construction, once only. All prints to be returned to the Landscape Architect on request.

This drawing shall not be used for building purposes until countersigned by the Landscape Architect.

The contractor shall check all dimensions and other data on site and report any discrepancies to the Landscape Architect.

Figured dimensions to be taken in preference to scaled dimensions.

If in doubt please ask.

DATE ISSUED
12 August 2004



LOCATION OF UNDERGROUND STRUCTURES AS SHOWN ARE BASED ON THE BEST INFORMATION AVAILABLE BUT NO GUARANTEE IS GIVEN THAT ALL EXISTING UTILITIES ARE SHOWN OR THAT THE GIVEN LOCATIONS ARE EXACT. CONFIRMATION OF EXISTENCE AND EXACT LOCATION OF ALL SERVICES MUST BE OBTAINED FROM THE INDIVIDUAL UTILITIES BEFORE PROCEEDING WITH CONSTRUCTION.

NOTE: DO NOT SCALE - DRAWING PLOT MAY NOT BE AT 100%



Manager Parks and Open Space Division
Released For Construction Date

North	
Project	
Valour Road Streetscaping	
Winnipeg, Manitoba	
Sheet Title	
Transit Loop Park Planting / Paving	
Drawn	Approved
DW / MM	
Date	Scale
12 August 2004	1:200
Job No.	Drawing No.
0405-6	L6

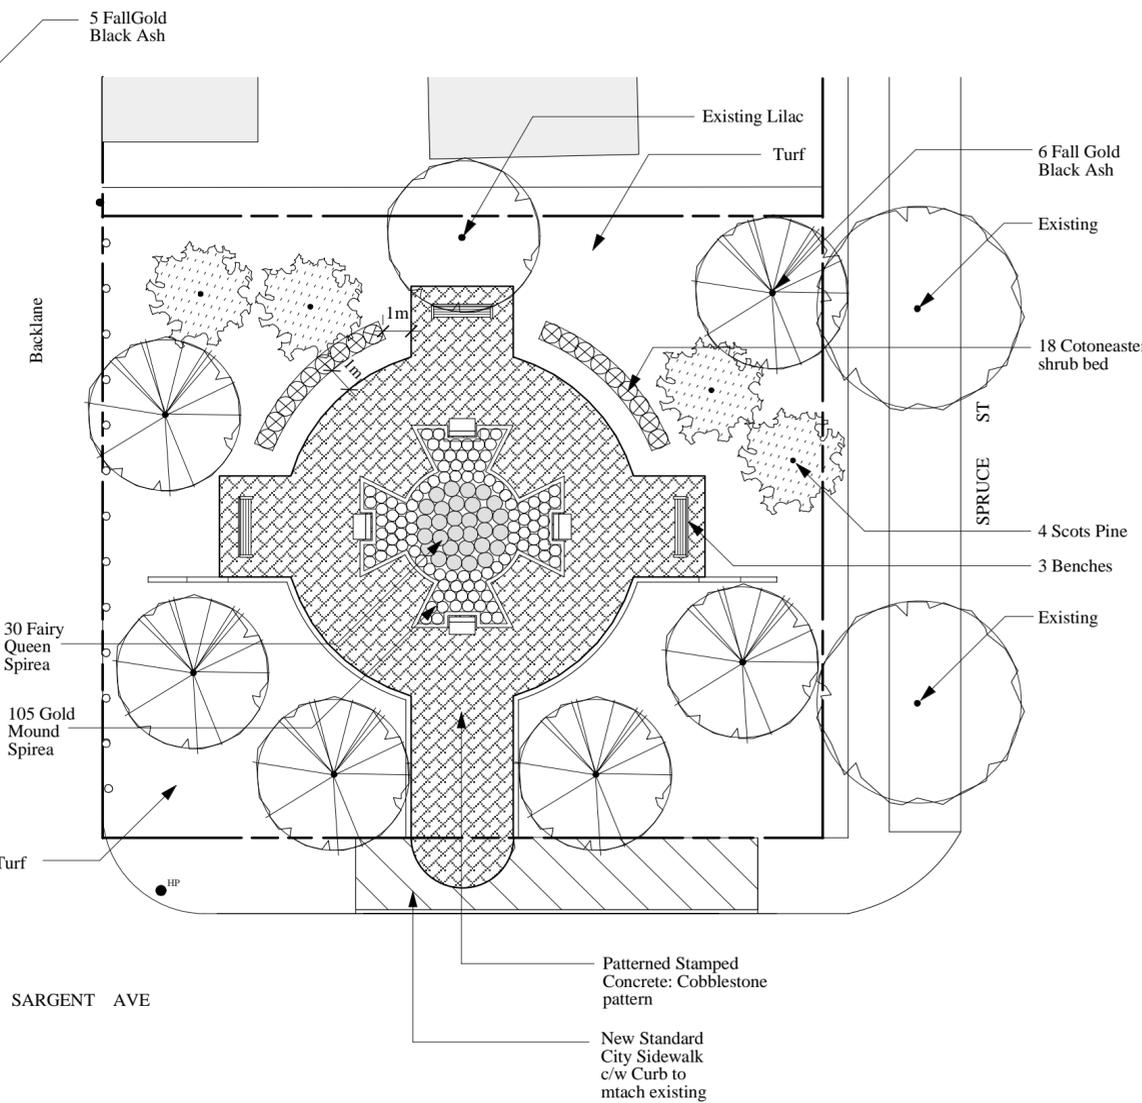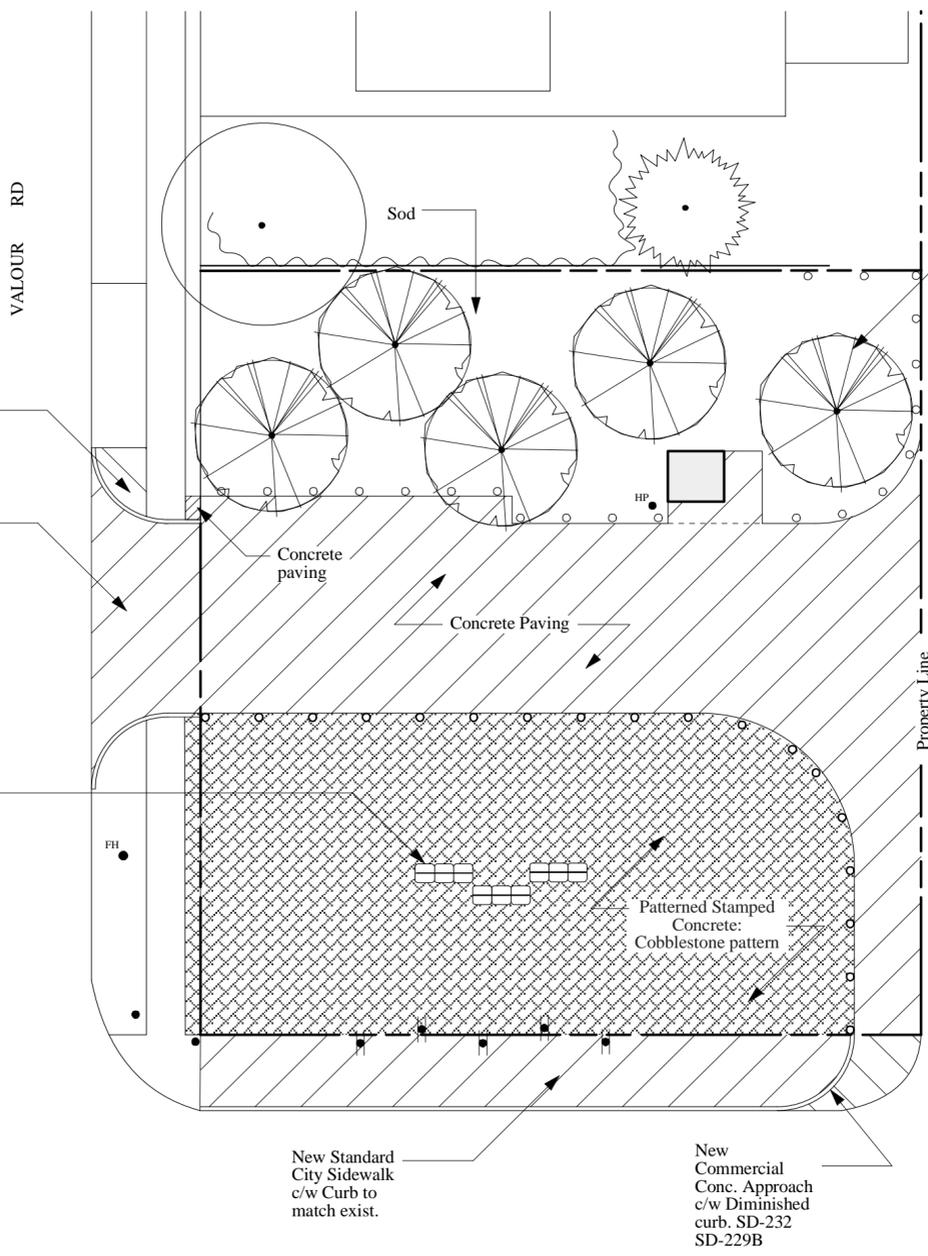

Qty.	Botanical / Common Name	Size / Remarks
PLANT SPECIFICATION LIST		
All Dimensions Minimum Size		
EVERGREEN TREES		
4	Pinus sylvestris / Scots Pine	3.0 M ht. Full and even growth all sides, well branched to grade, single well-formed leader. Planting soil min 60% sand.
DECIDUOUS TREES		
11	Fraxinus nigra 'Fallgold' / Fallgold Black Ash	75 mm cal, 5.0 M ht., Well formed head, B&B.
DECIDUOUS SHRUBS		
18	Cotoneaster acutifolius / Cotoneaster	60 cm ht. Full and evenly branched, min. 5 canes, #3 container
105	Spiraea x bumalda 'Goldmound' / Goldmound Spirea	30 cm ht. Full and evenly branched, min. 4 canes, #2 container
30	Spiraea trilobata 'Fairy Queen' / Fairy Queen Spirea	50 cm ht. Full and evenly branched, min. 4 canes, #2 container