

No. 1  
 MANICHO TO ONE FOOT

OGILVIE FLOUR MILLS COMPANY LIMITED • WINNIPEG, MANITOBA  
 NEW MOTOR ROOM

JUNE 1918  
 REVISED 23rd JANUARY 1918




FRONT ELEVATION

PLAN OF BRACKET  
 SHOWING BOLT SETTING

FRONT VIEW

PLAN OF COLUMN

PLAN OF BRACKET  
 SHOWING REINFORCING

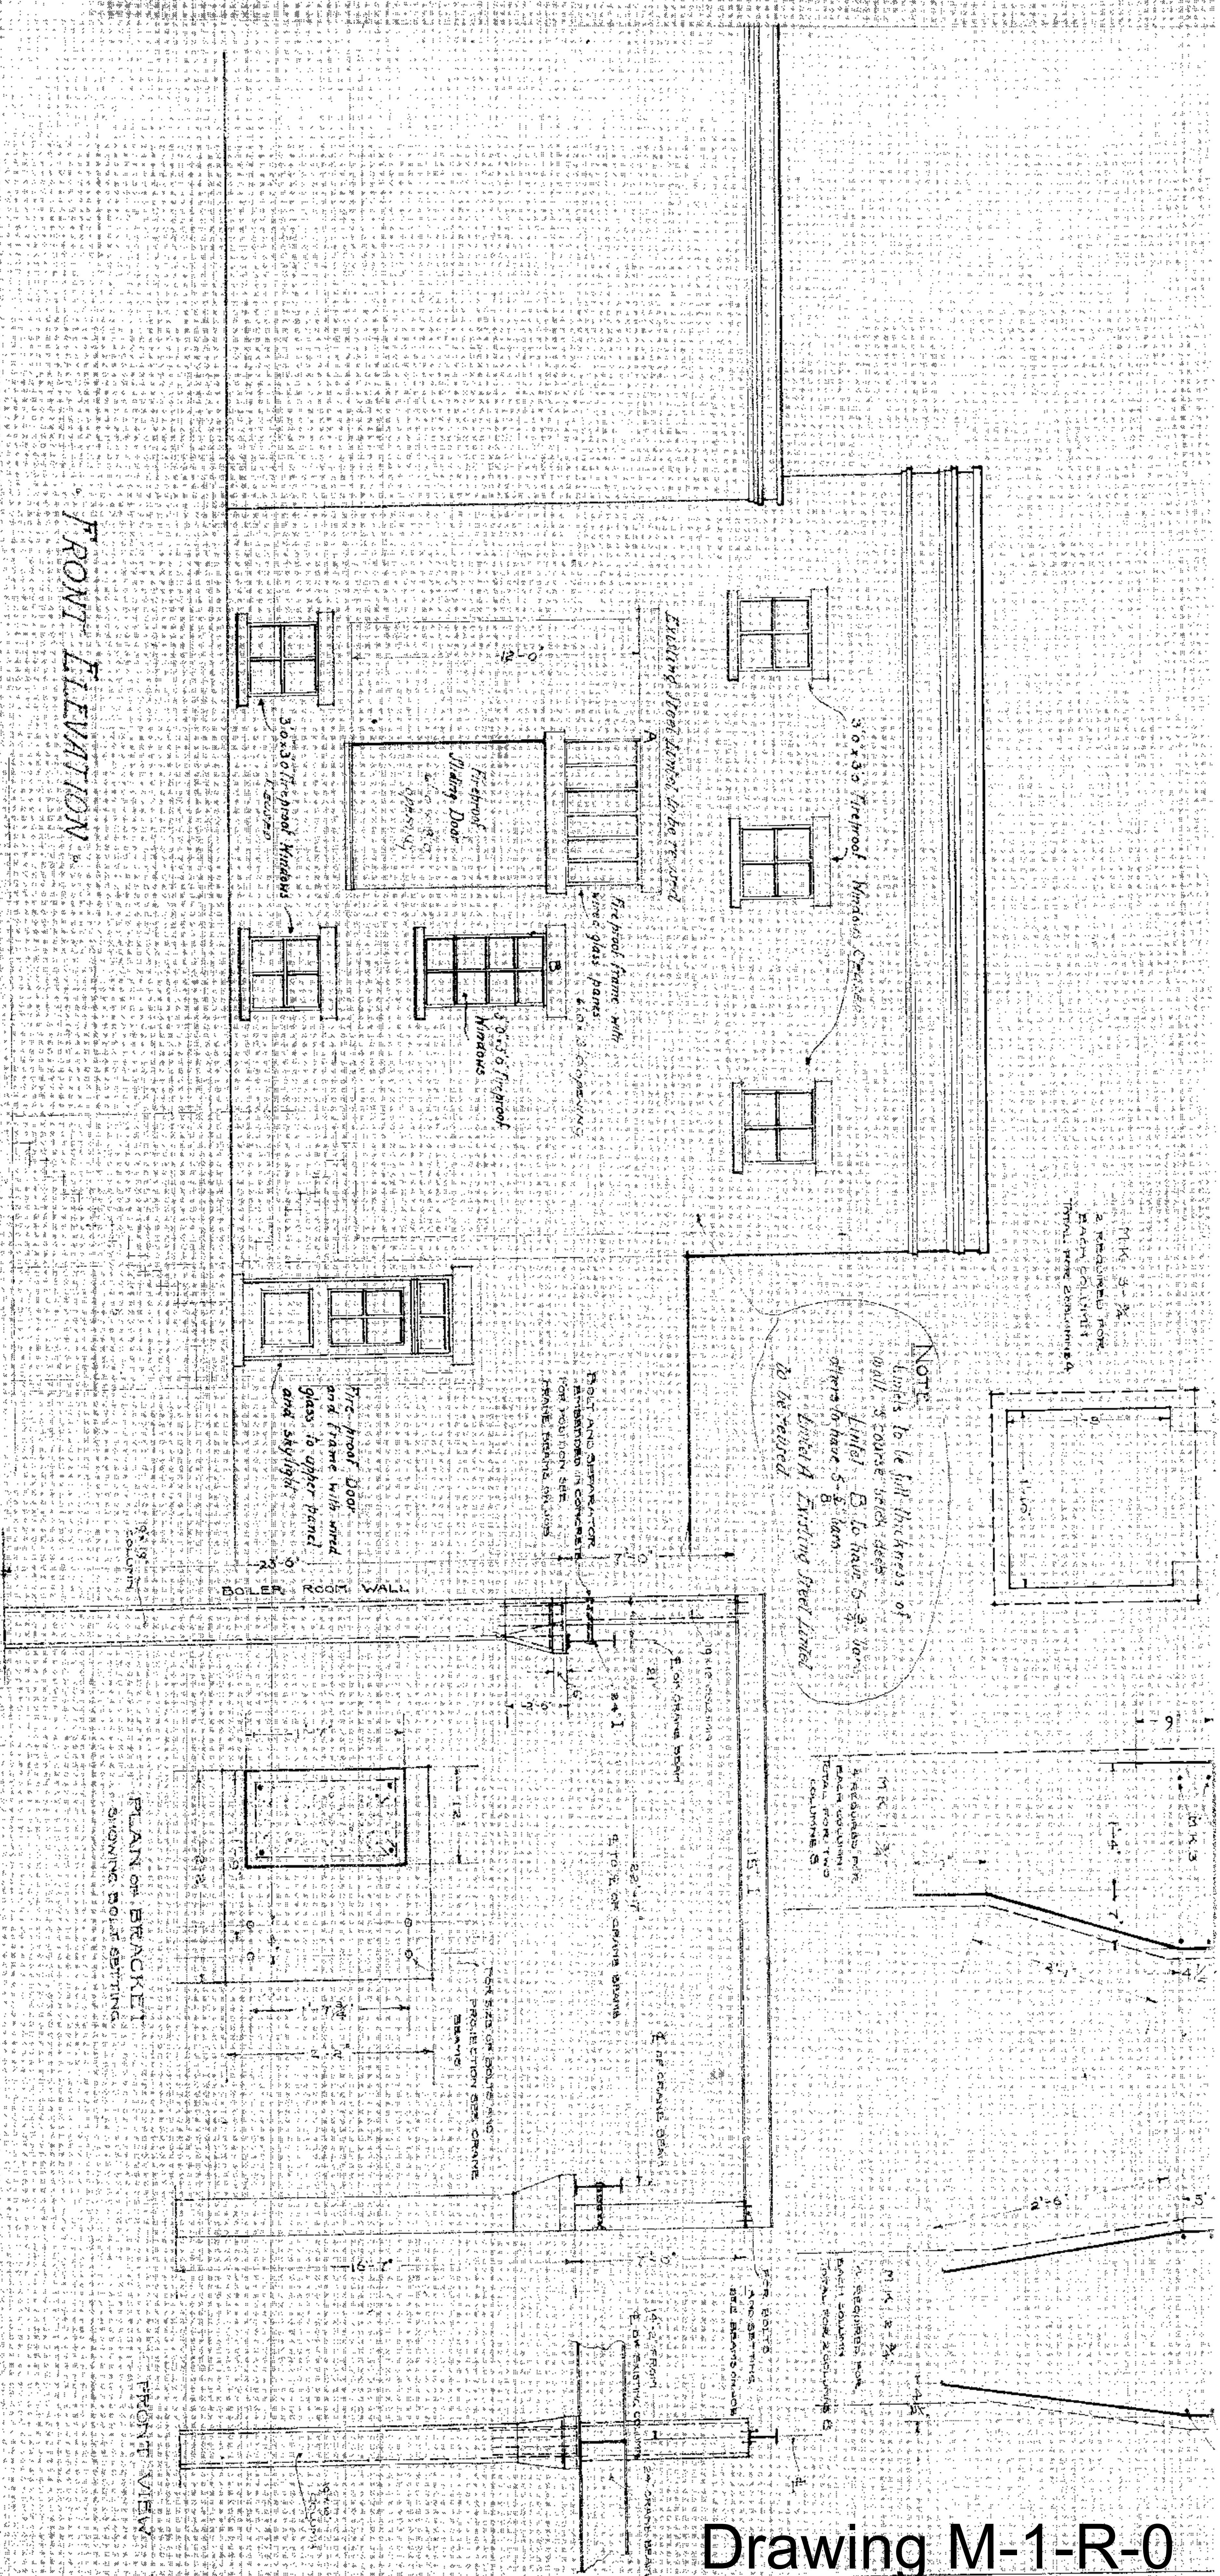

Drawing M-1-R-0