


No. 2
 1/4 INCH TO ONE FOOT

Ogilvie Flour Mills Company Limited
 Winnipeg, Manitoba
 New Motor Room

JUNE, 1918
 Revised 23rd July 1918

SECTION

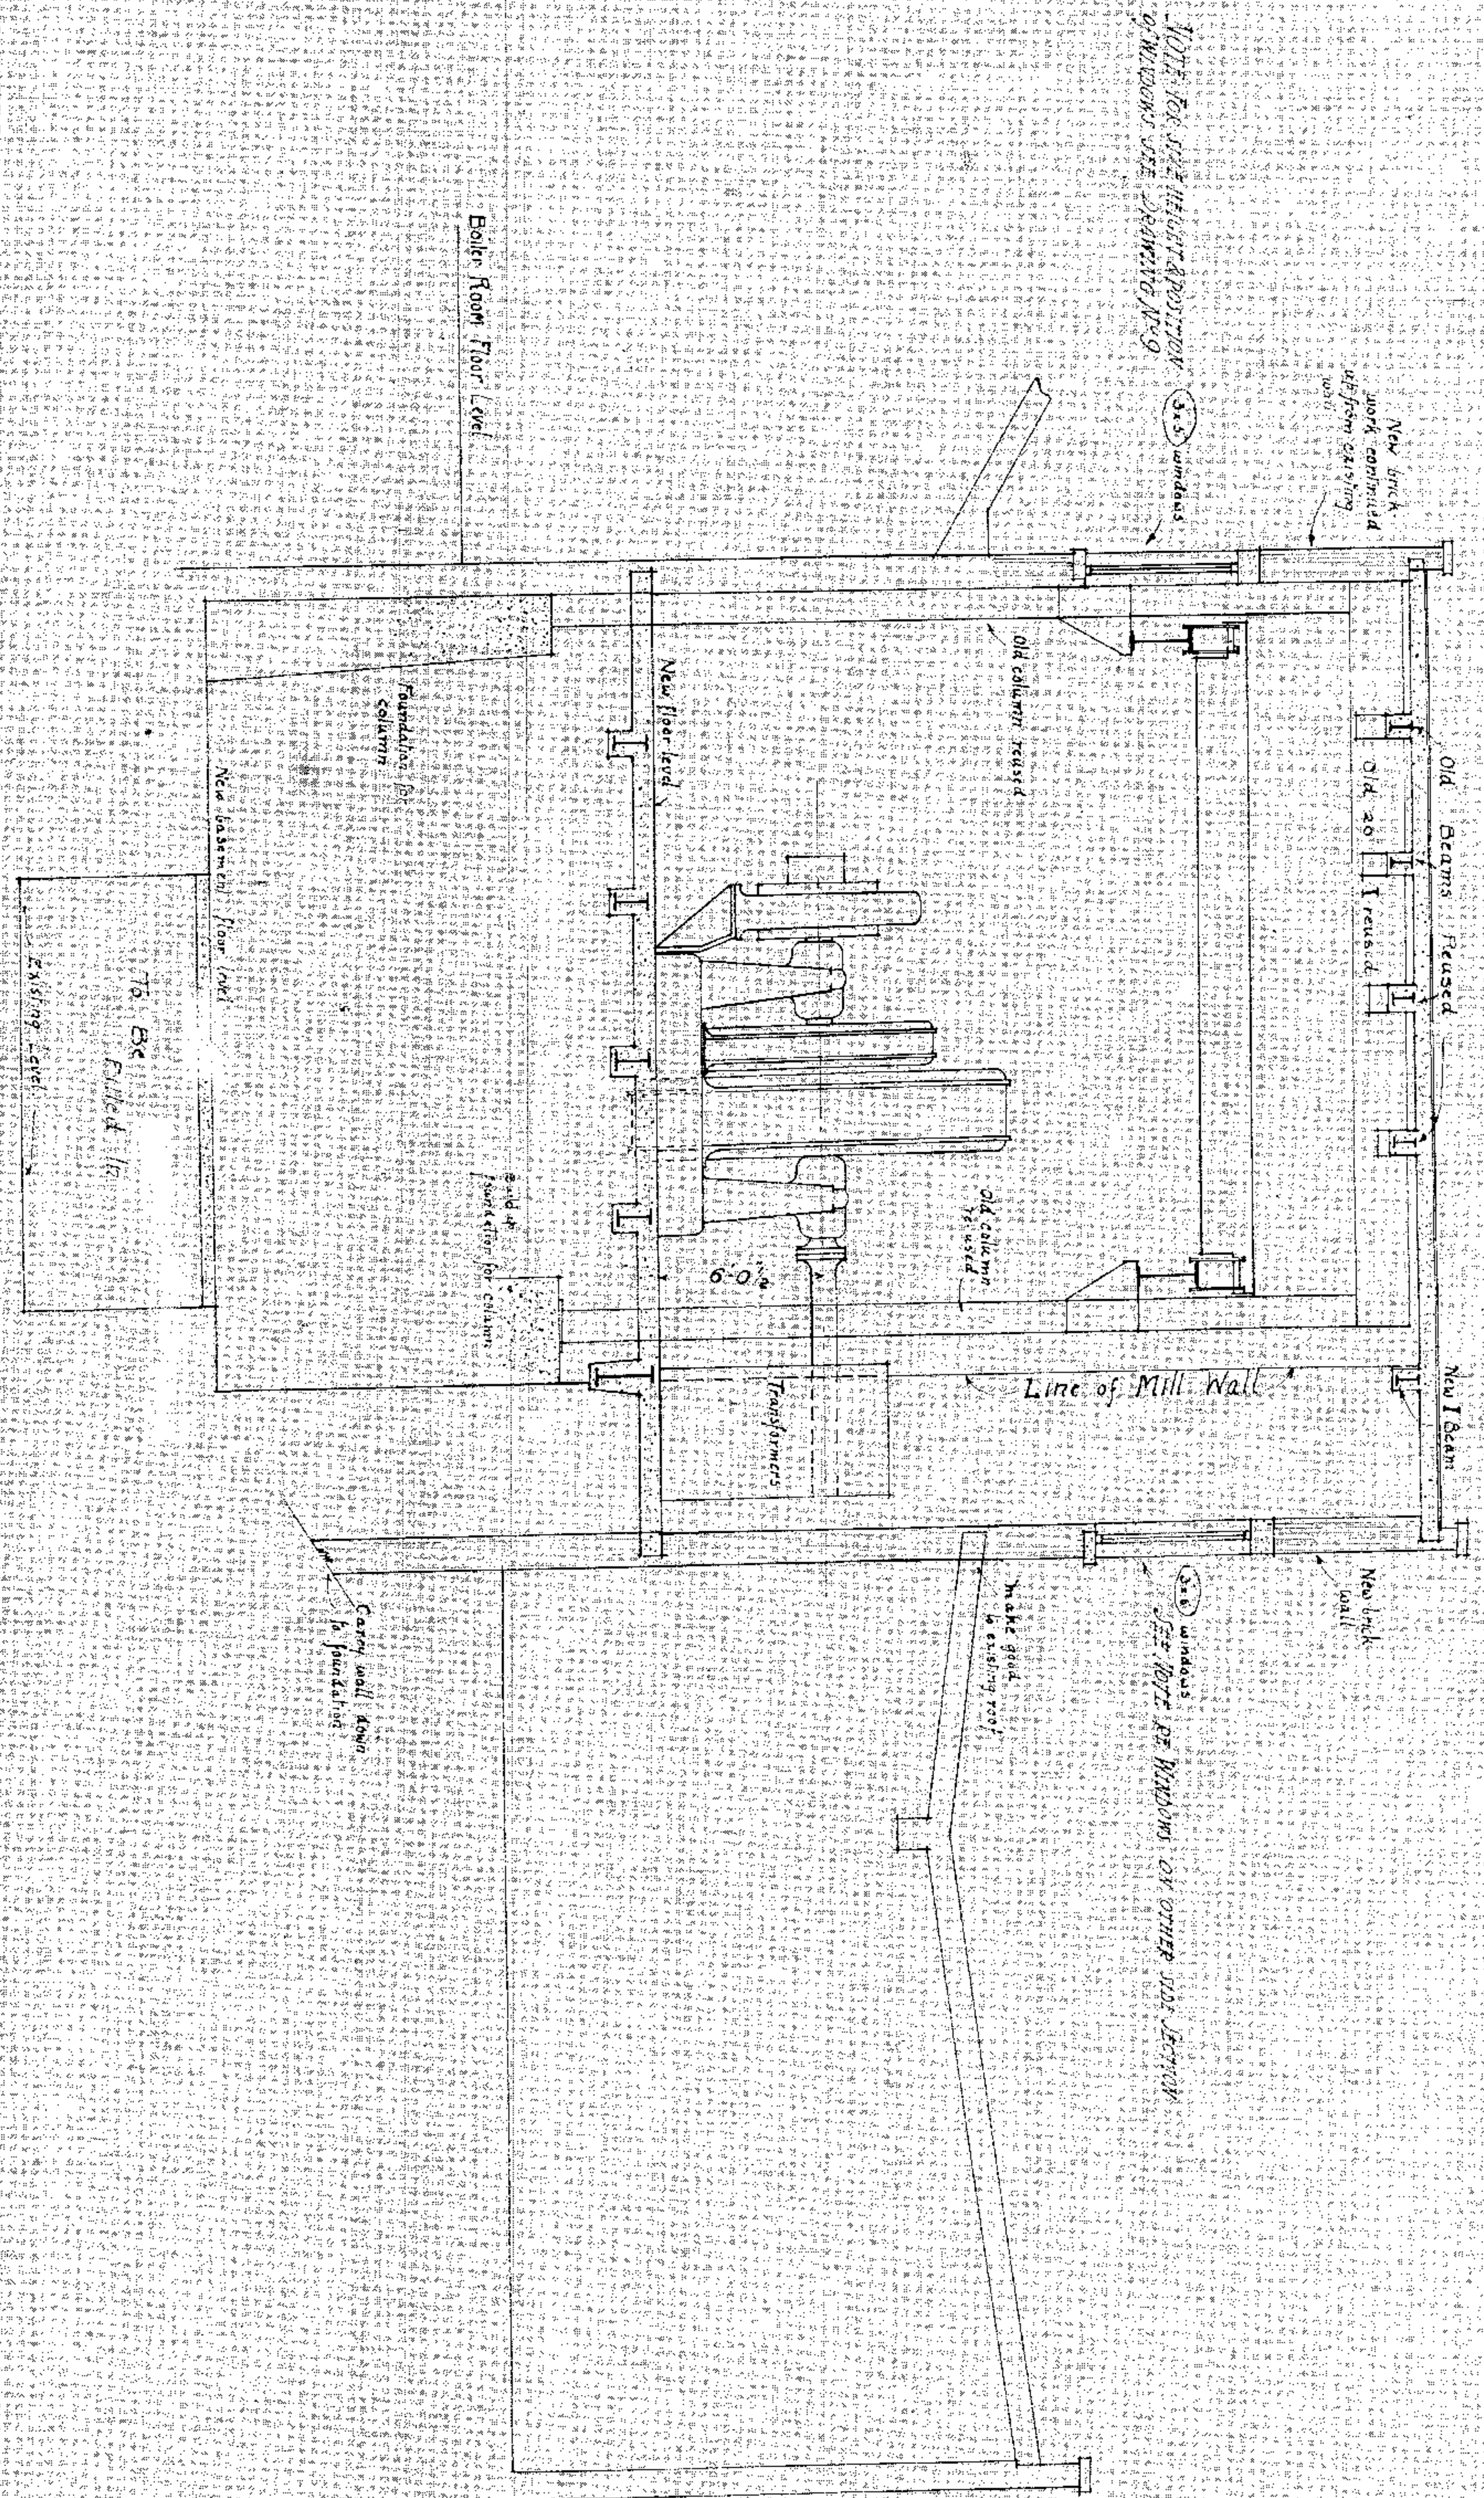

NOTE: For steel height reduction of windows see drawing No. 9