


1/8" = 1 FOOT
 8 1/4 INCH TO ONE FOOT

OGIVE FLOOR MILLS COMPANY LIMITED • WINNIPEG, MANITOBA •
 NEW MOTOR ROOM

ROOF CONSTRUCTION PLAN

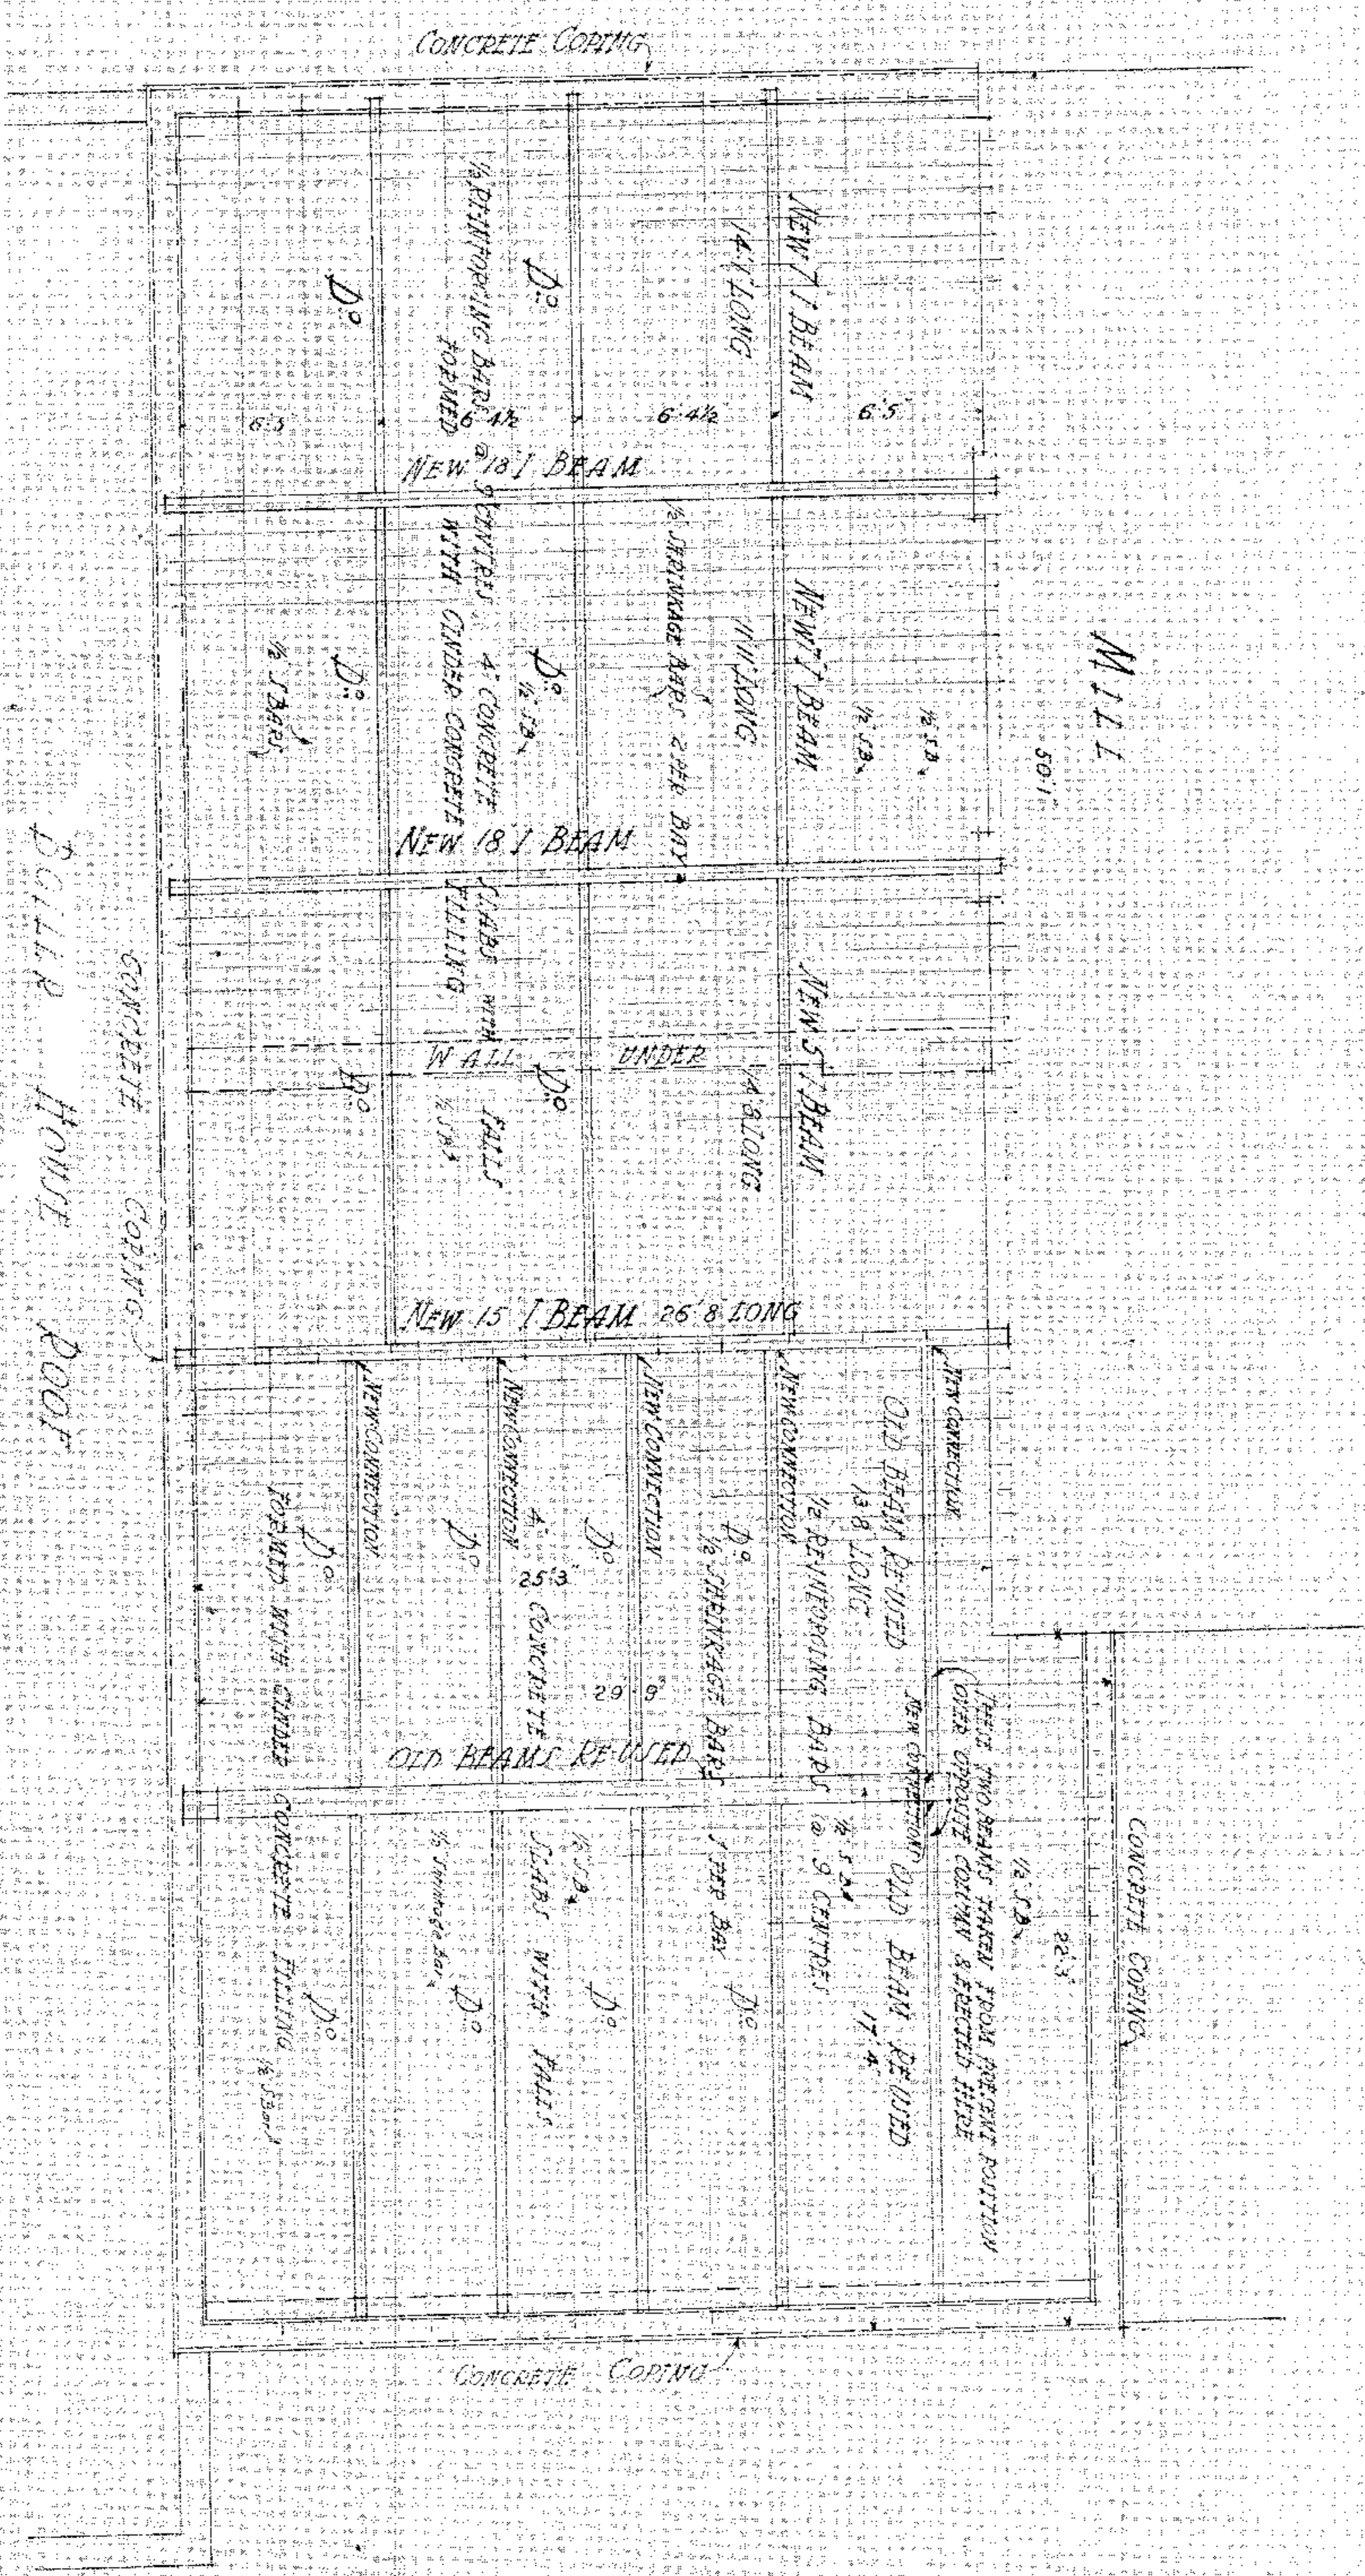

JULY 1918
 REVISED 24th JULY 1918

