


X:\CLIENTS A TO G\CITY OF WINNIPEG - PUBLIC WORKS DEPT\01000713.02 - PROVENCHER BRIDGE PLAZA'S DESIGN\CAD\ELECTRICAL\CURRENT\SKETCHES\0100071302-DWG-SKE101.DWG 03.06.20

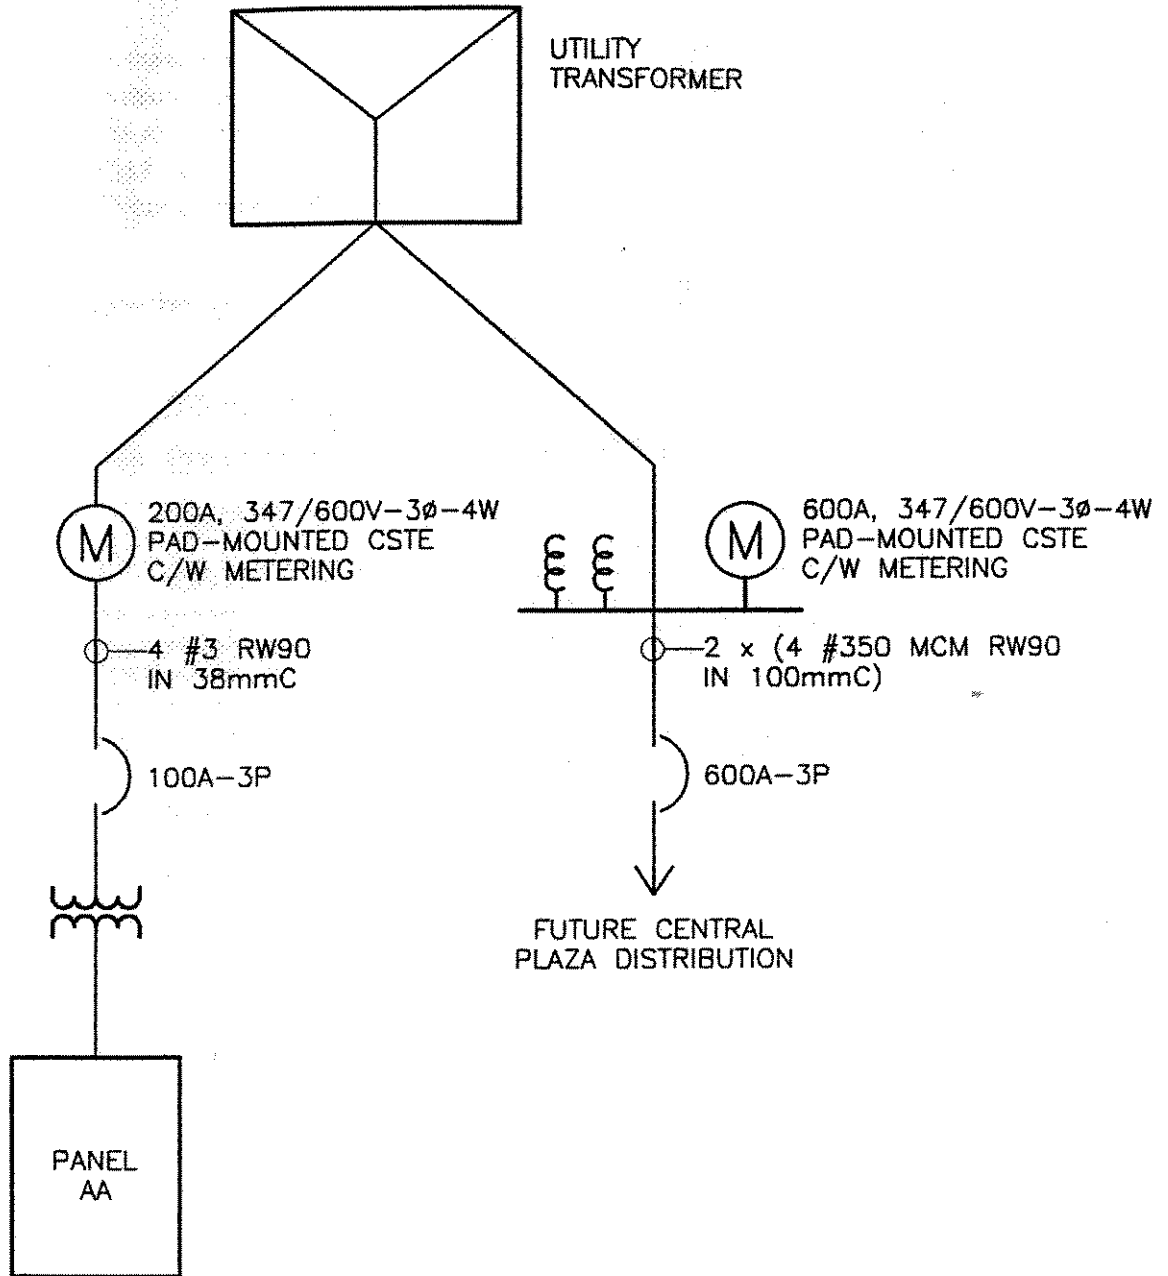

THE INFORMATION CONTAINED ON THIS DRAWING HAS BEEN PREPARED SOLELY FOR THE OWNER FOR USE ON THIS PROJECT AND IS COPYRIGHTED. ANY UNAUTHORIZED USE OF THIS INFORMATION IS A BREACH OF COPYRIGHT AND WILL BE PURSUED AS SUCH. USE OF THE INFORMATION ON THIS DRAWING IN WHOLE OR IN PART OTHER THAN FOR THE INTENDED PURPOSE IS AT THE SOLE RISK OF THE USER.

NO.		DESCRIPTION		DATE	BY	CLIENT
REVISIONS/ISSUE						CITY OF WINNIPEG
						DWG DESCRIPTION
						PROVENCHER PEDESTRIAN BRIDGE MAIN DISTRIBUTION REVISIONS
DESIGNED BY: L.K.			DRAWN BY: H.P.C.C.		DWG NO.	
CHECKED BY:			DATE: 03.06.20		0100071302-DWG-SKE101	