


3-D logo to be fabricated from MDF (see sheet WF-3), attached using 3M VHB tape. Colours as per attached detail sheets.

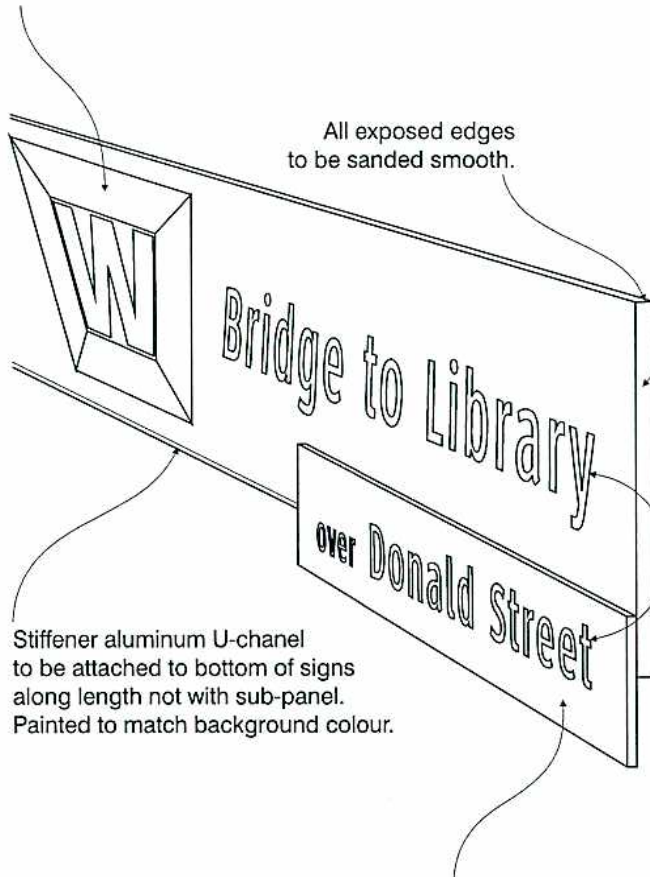

All exposed edges to be sanded smooth.

Acrylic panel, thickness as per shop drawings, painted all sides to match PMS 3135, PMS 2738, PMS 471, or left unpainted white acrylic as per colours on detail sheets. Sample painted acrylic material of each colour to be submitted for approval to owner's consultant prior to fabrication of signs.

Paint specs:

1. Use vinyl wash etching primer.
2. Use 2 part polyurethane & catalyst.
3. Product can be air dried or force dried.

Cut vinyl letters in white or in color matches as indicated on sign detail sheets, material to be submitted for approval to owner's consultant prior to fabrication of signs.

Stiffener aluminum U-channel to be attached to bottom of signs along length not with sub-panel. Painted to match background colour.

Letters to be in Clearview font. Font software to be provided by owner's consultant for use on this project output only.

Sub-panel to be attached to main panel using 3M very high bond tape as per manufacturer's specs.