




** CUSTOMER CONTRACTOR TO PROVIDE
(135) 1 3/16" DIA. HOLES THROUGH
CONCRETE WALL FOR ANCHOR BOLTS.

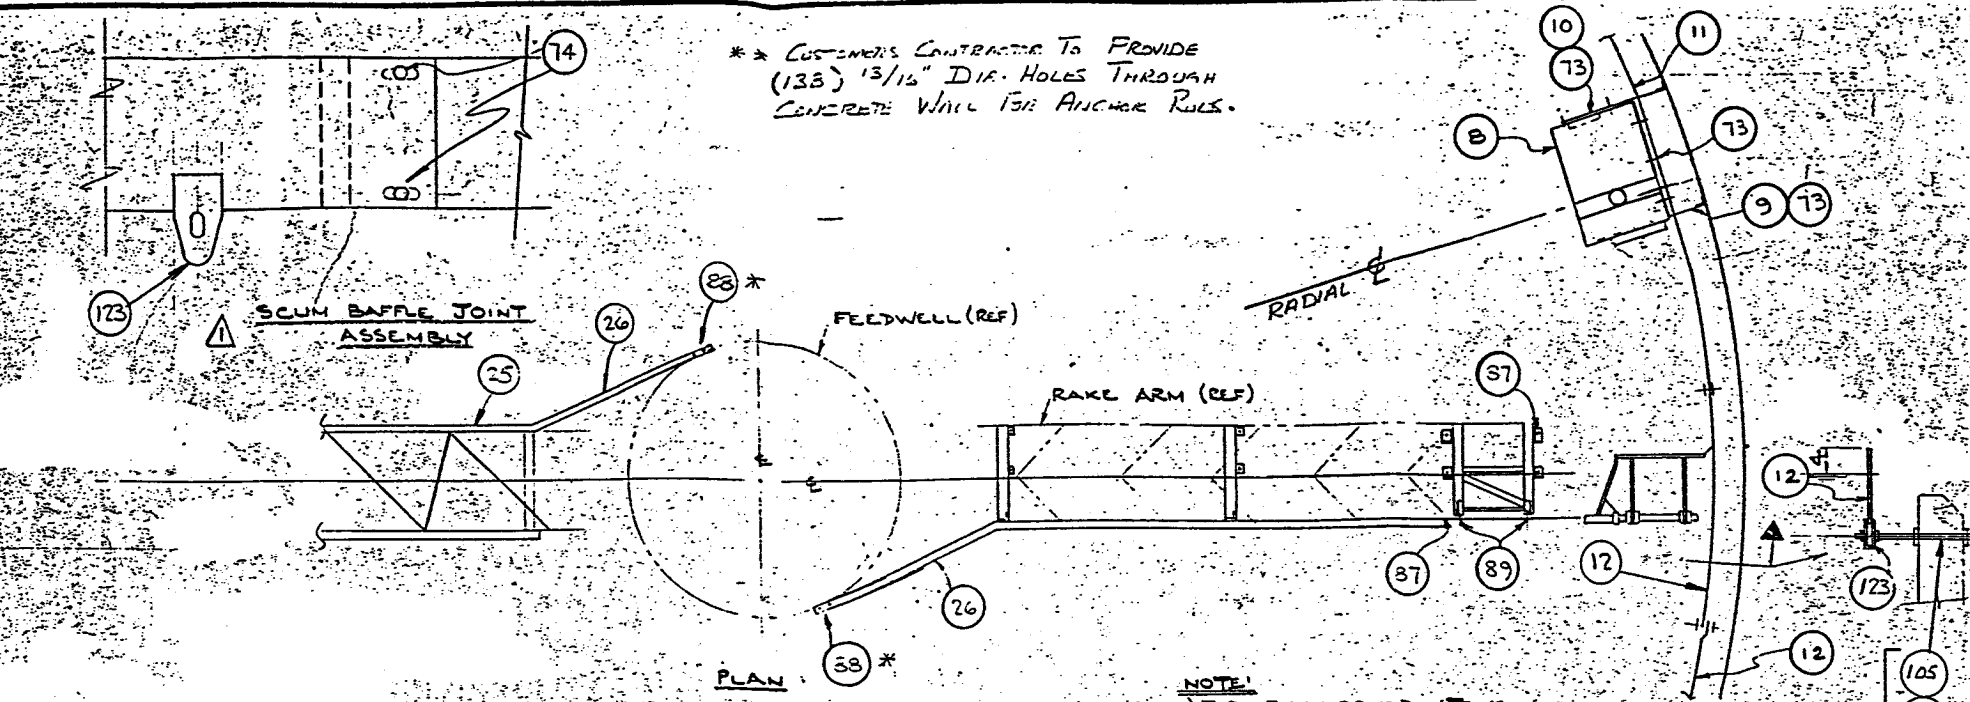

NOTE:
1) FOR BALLOONED ITEMS
SEE MATL LIST LC03344D039.
* 2. BOLTED TO TOP OF FEEDWELL SUPPORT
ITEM N^o 135.

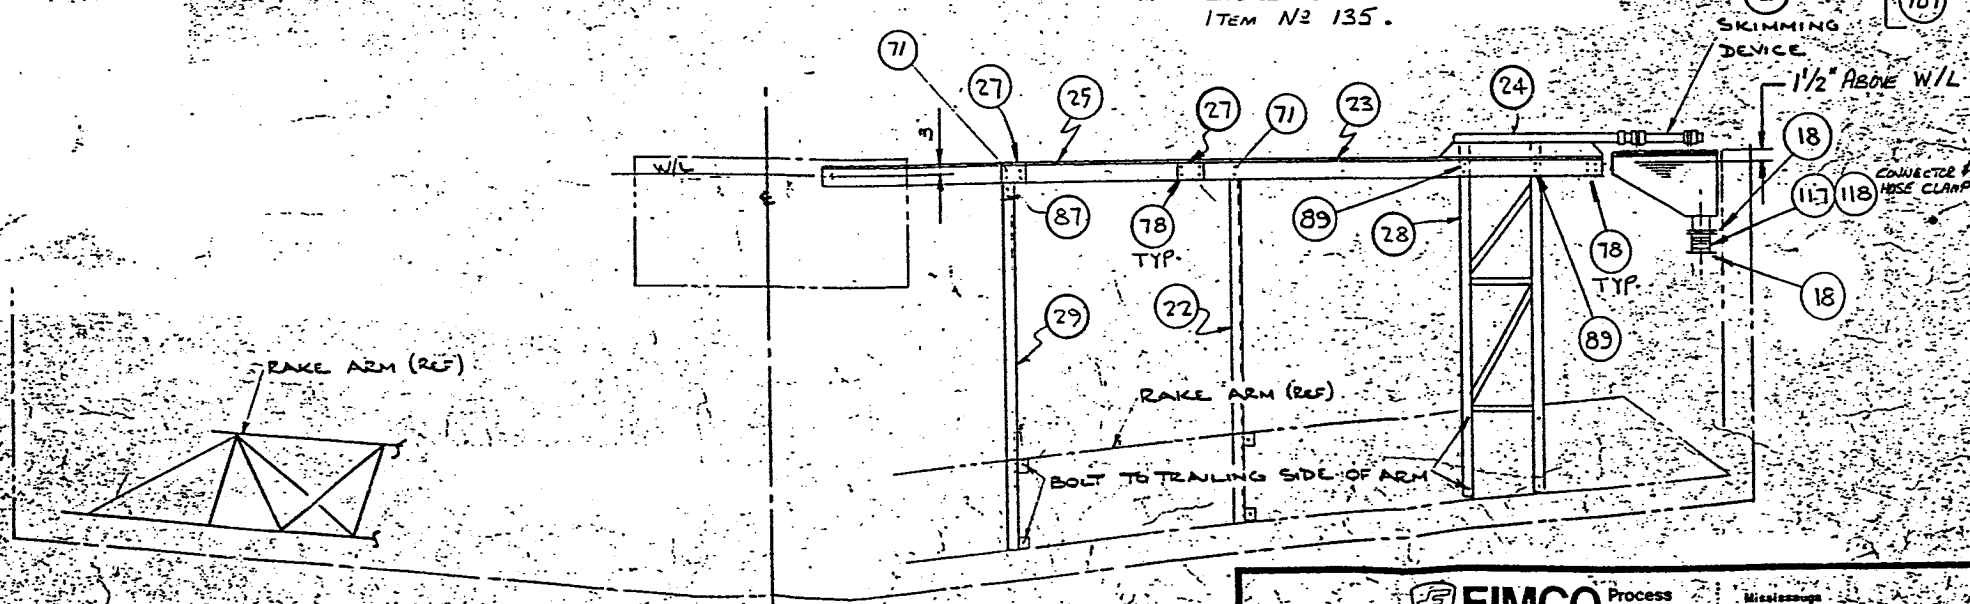

ELEVATION

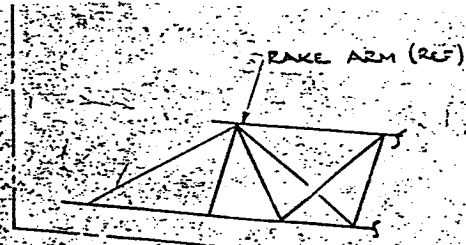

NO.	REVISION	BY	CHKD	DATE	APP.
1					
2					
3					
4					

EIMCO Process Equipment
A Division of Baker International Canada Ltd

Mississauga
Canada

This drawing and all information thereon is the property of Eisco Process Equipment and is confidential and must not be made public or copied. This drawing is loaned subject to return upon demand and is not to be used directly or indirectly in any way detrimental to our interests.

DO NOT SCALE PRINTS

DATE 12 AUG 91

DRWN GE

CHKD

APPR

SKIMMING MECH ASSY

WELD REACTIONAL ATTACHED DIMENSIONS TO ± 1/16"

ORDER NO. 210E-3344

DATE ORDER

LC03344-D05