


- ASPHALT OVERLAY INCLUDES
1. CURB RENEWAL
 2. PAVEMENT REPAIR
 3. MINOR WALK REPAIR
 4. MINOR UNDERGROUND WORK

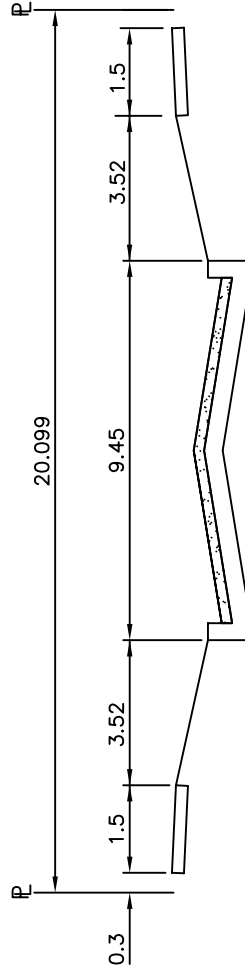

BID OPPORTUNITY NO. 80-2004

SECTION A - A

<p>THE CITY OF WINNIPEG PUBLIC WORKS DEPARTMENT ENGINEERING DIVISION TECHNOLOGY SERVICES BRANCH 106 - 1155 PACIFIC AVE</p>	<p>2004 RESIDENTIAL STREET RENEWALS ON DES MEURONS STREET FROM VIVIAN AVENUE TO MORIER AVENUE</p>		<p>DATE: 04-01-26</p>	<p>DRAWING NO. 06</p>
	<p>ASPHALT OVERLAY INCLUDES</p> <ol style="list-style-type: none"> 1. CURB RENEWAL 2. PAVEMENT REPAIR 3. MINOR WALK REPAIR 4. MINOR UNDERGROUND WORK 		<p>DRAWN BY: R.C.W./R.D.</p>	<p>SCALE: N.T.S</p>