


NOTE: CHAINAGES SHOWN ARE ALONG S. R. OF CONSOL AVE.

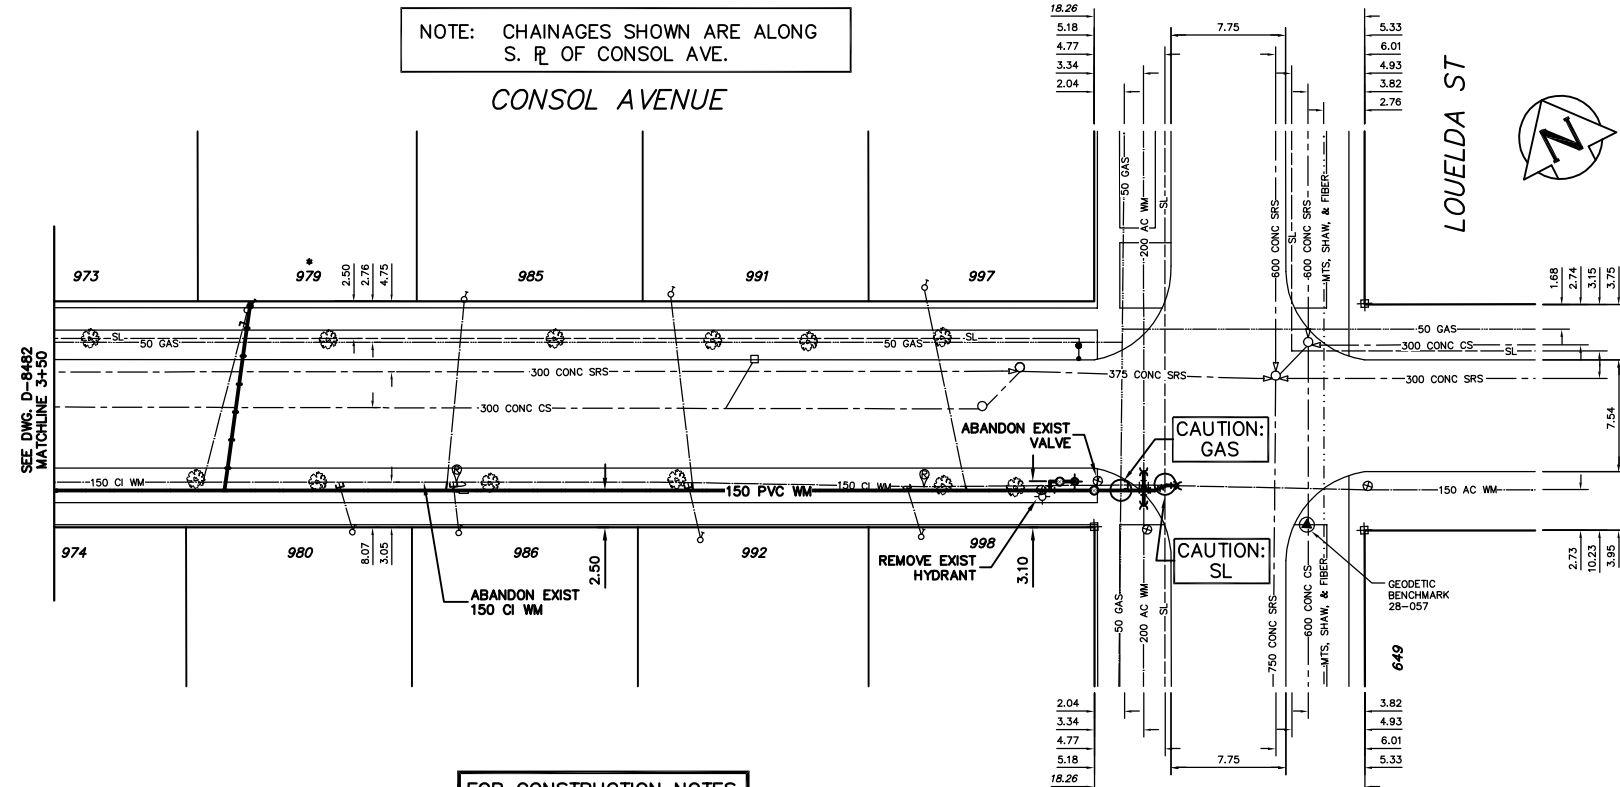


FOR CONSTRUCTION NOTES
SEE DRAWING D-8481

WATER SERVICE INFORMATION

ADDRESS	SIZE STREET	SIZE PROP	SHORT & LONG MEASUREMENT	CORP LOCATION	REMARKS
898 CONSOL AVE	19	19	1.16 WEL OF HOUSE	3.96 W OF VALVE BOX	
RESIDENTIAL	COPPER	COPPER			
899 CONSOL AVE	19	19	1.46 WEL OF HOUSE	15.39 W OF HYDT	
RESIDENTIAL	COPPER	COPPER			
900 CONSOL AVE	19	19	0.91 E W/L HSE	3.81 E VLV BOX	
RESIDENTIAL	COPPER	COPPER			
901 CONSOL AVE	19	19	0.30 W E/L HSE	4.42 E VLV BOX	
RESIDENTIAL	COPPER	COPPER			
904 CONSOL AVE	19	19	0.67 E OF E CORNER OF HSE	17.50 E VALVE BO	
RESIDENTIAL	COPPER	COPPER			
905 CONSOL AVE	19	19	4.27 W OF E CORNER OF HSE	18.07 E VALVE BO	
RESIDENTIAL	COPPER	COPPER			
908 CONSOL AVE	19	19	6.16 E OF W CORNER OF HS	32.61 E VALVE BOX	
RESIDENTIAL	COPPER	COPPER			
909 CONSOL AVE	19	19	2.07 E OF W CORNER OF HSE	35.05 E VALVE B	
RESIDENTIAL	COPPER	COPPER			
912 CONSOL AVE	19	19	2.44 E OF W CORNER OF HSE	57.30 W OF HYDT	
RESIDENTIAL	COPPER	COPPER			
913 CONSOL AVE	19	19	6.10 W OF E CORNER OF HSE	57.00 W OF HYDT	
RESIDENTIAL	COPPER	COPPER			
916 CONSOL AVE	19	19	3.81 W OF E CORNER OF HS	41.15 W OF HYDT	
RESIDENTIAL	COPPER	COPPER			
917 CONSOL AVE	19	19	4.88 W OF E CORNER OF HSE	44.50 W OF HYDT	
RESIDENTIAL	COPPER	COPPER			
920 CONSOL AVE	19	19	7.22 W OF E CORNER OF HS	27.22 W OF HYDT	
RESIDENTIAL	COPPER	COPPER			
921 CONSOL AVE	19	19	3.05 W OF E H/LINE	28.65 W OF HYDT	
RESIDENTIAL	COPPER	COPPER			
924 CONSOL AVE	19	19	1.31 E OF W CORNER OF HSE	16.15 W OF HYDT	
RESIDENTIAL	COPPER	COPPER			
925 CONSOL AVE	19	19	3.35 W OF E H/L	12.34 W OF HYDT	
RESIDENTIAL	COPPER	COPPER			
928 CONSOL AVE	19	19	0.98 E OF W CORNER OF HSE	3.81 W OF HYDT	
RESIDENTIAL	COPPER	COPPER			
929 CONSOL AVE	19	19	1.22 E OF W CORNER OF HSE	2.13 W OF HYDT	
RESIDENTIAL	COPPER	COPPER			
932 CONSOL AVE	19	19	1.22 E OF W CORNER OF HSE	14.33 E OF HYDT	
RESIDENTIAL	COPPER	COPPER			
933 CONSOL AVE	19	19	3.47 E OF W CORNER OF HS	12.80 E OF HYDT	
RESIDENTIAL	COPPER	COPPER			
936 CONSOL AVE	19	19	2.13 E W H/L	29.20 E OF HYDT	
RESIDENTIAL	COPPER	COPPER			
937 CONSOL AVE	19	19	2.74 E OF W CORNER OF HSE	26.82 E OF HYDT	
RESIDENTIAL	COPPER	COPPER			
943 CONSOL AVE	19	19	0.30 E OF W CORNER OF HSE	48.46 W OF HYDT	
RESIDENTIAL	COPPER	COPPER			
941 CONSOL AVE	19	19	3.51 E OF W CORNER OF HS	50.44 W OF HYDT	
RESIDENTIAL	COPPER	COPPER			
944 CONSOL AVE	19	19	3.66 E OF W CORNER OF HSE	34.44 W OF HYDT	
RESIDENTIAL	COPPER	COPPER			
945 CONSOL AVE	19	19	6.80 W OF E CORNER OF HS	34.63 W OF HYDT	
RESIDENTIAL	COPPER	COPPER			
949 CONSOL AVE	19	19	3.90 E OF W CORNER OF HS	22.40 W OF HYDT	
RESIDENTIAL	COPPER	COPPER			
950 CONSOL AVE	19	19	2.13 E W H/L	22.80 W OF HYDT	RENEWED BROKEN S/C BOX
RESIDENTIAL	COPPER	COPPER			
955 CONSOL AVE	19	19	4.27 W E H/L	2.44 W OF HYDT	
RESIDENTIAL	COPPER	COPPER			
956 CONSOL AVE	19	19	3.96 W E/L HSE	2.74 W OF HYDT	
RESIDENTIAL	COPPER	COPPER			
961 CONSOL AVE	19	19	3.35 E OF W CORNER OF HOU	8.08 E OF HYDT	
RESIDENTIAL	COPPER	COPPER			
962 CONSOL AVE	19	19	4.05 E OF W COR OF HOUSE	7.32 E OF HYDT	
RESIDENTIAL	COPPER	COPPER			
962 CONSOL AVE	19	19	4.05 E OF W COR OF HOUSE	7.32 E OF HYDT	
RESIDENTIAL	COPPER	COPPER			
967 CONSOL AVE	19	19	1.98 W OF E COR OF HOUSE	27.43 E OF HYDT	
RESIDENTIAL	COPPER	COPPER			
968 CONSOL AVE	19	19	16.46 E OF W COR OF HOUSE	20.85 E OF HYDT	
RESIDENTIAL	COPPER	COPPER			
973 CONSOL AVE	19	19	0.61 E OF W COR OF HOUSE	32.00 E OF HYDT	
RESIDENTIAL	COPPER	COPPER			
974 CONSOL AVE	19	19	3.47 E OF W COR OF HOUSE	36.58 E OF HYDT	
RESIDENTIAL	COPPER	COPPER			
979 CONSOL AVE	19	19	1.83 E OF W COR OF HOUSE	47.85 E OF HYDT	
RESIDENTIAL	COPPER	COPPER			
980 CONSOL AVE	19	19	2.44 W OF E COR OF HOUSE	47.49 W OF HYDT	
RESIDENTIAL	COPPER	COPPER			
985 CONSOL AVE	19	19	1.22 E W H/L	40.17 W OF HYDT	
RESIDENTIAL	COPPER	COPPER			
986 CONSOL AVE	19	19	1.52 E OF W COR OF HOUSE	39.75 W OF HYDT	
RESIDENTIAL	COPPER	COPPER			
991 CONSOL AVE	19	19	1.86 E OF W COR OF HOUSE	23.62 W OF HYDT	
RESIDENTIAL	COPPER	COPPER			
992 CONSOL AVE	19	19	2.74 EW. HSE. LINE	23.93 W OF HYDT	
RESIDENTIAL	COPPER	COPPER			
997 CONSOL AVE	19	19	3.57 E OF W COR OF HOUSE	5.18 W OF HYDT	
RESIDENTIAL	COPPER	COPPER			
998 CONSOL AVE	19	19	2.56 E OF W COR OF HOUSE	9.14 W OF HYDT	
RESIDENTIAL	COPPER	COPPER			
649 LOUELDA ST	19	19	0.30 WW HSE COR	70.71 W OF HYDT	REMOTE CAPPED APR/94
RESIDENTIAL	COPPER	COPPER			
661 LOUELDA ST	19	19	0.61 WW HSE COR	71.93 W OF HYDT	
RESIDENTIAL	COPPER	COPPER			

* SERVICES TO BE RENEWED TO R. ALL OTHERS TO BE RECONNECTED

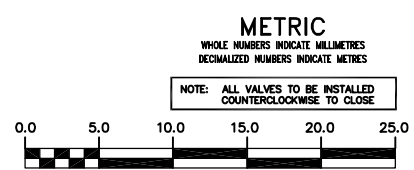

WARNING
IF POWER EQUIPMENT OR EXPLOSIVES ARE TO BE USED FOR EXCAVATION ON THIS PROJECT THE CONTRACTOR MUST:
1) NOTIFY THE GAS COMPANY OF THE PROPOSED LOCATION OF EXCAVATION.
2) TAKE PRECAUTION TO AVOID DAMAGE TO GAS COMPANY INSTALLATIONS.
SEE PROVINCIAL REGULATION 210/72 FOR DETAILS

200 WM	WATERMAIN	200 WM	SL, HYDRO	150 WM	WATERMAIN	150 WM
⊕	HYDRANT	⊕	MTS	⊕	HYDRANT	⊕
⊙	VALVE	⊙	TRAFFIC SIGNALS	⊕	VALVE	⊕
525 LDS	LAND DRAINAGE SEWER	525 LDS	GAS	50 GAS	LAND DRAINAGE SEWER	300 LDS
375 WWS	WASTEWATER SEWER	375 WWS	SURVEY BAR	250 WWS	WASTEWATER SEWER	250 WWS
○	MANHOLE	○	FENCE	⊕	PROFILE	
□	CATCH BASIN	□	POLE - HYDRO, MTS	⊕	GROUND ABOVE PIPE	
▽	CURB INLET	▽	CURB STOP	⊕		
△	REDUCER	△	GUY ANCHOR	⊕		
X	COUPLING	X	LIGHT STANDARD			
⊕	ANODE	⊕	TREE			
EXISTING	LEGEND-PLAN	PROPOSED	EXISTING	LEGEND-PLAN	PROPOSED	EXISTING
				LEGEND-PROFILE	PROPOSED	

LOCATION APPROVED UNDERGROUND STRUCTURES	SUPV. U/O STRUCTURES COMMITTEE	DATE
NOTE:		
LOCATION OF UNDERGROUND STRUCTURES AS SHOWN ARE BASED ON THE BEST INFORMATION AVAILABLE BUT NO GUARANTEE IS GIVEN THAT ALL EXISTING UTILITIES ARE SHOWN OR THAT THE GIVEN LOCATIONS ARE EXACT. CONFIRMATION OF EXISTENCE AND EXACT LOCATION OF ALL SERVICES MUST BE OBTAINED FROM THE INDIVIDUAL UTILITIES BEFORE PROCEEDING WITH CONSTRUCTION.		
B.M. ELEV.	FIELD BOOK #:	
POSTED TO LBS		
DESIGNED BY DS/CJH	CHECKED BY TW	
DRAWN BY CJH	APPROVED BY KZ	
HOR. SCALE 1:250	RELEASED FOR CONSTRUCTION	
VERTICAL 1:50		
NO. REVISIONS	DATE	BY

CITY OF WINNIPEG
WATER AND WASTE
ENGINEERING DIVISION

DESIGNED BY DS/CJH
CHECKED BY TW

DRAWN BY CJH
APPROVED BY KZ

HOR. SCALE 1:250
VERTICAL 1:50

DATE 2004.03.19

ENGINEER'S SEAL

ORIGINAL SIGNED BY K.R. ZUREK
04/03/19

BID OPPORTUNITY: 95-2004
FILENAME: D-8480_TO_D-8482.dwg
PLOT DATE: 2004 03 22

THE CITY OF WINNIPEG
WATER AND WASTE DEPARTMENT

2004 WATERMAIN RENEWALS

CONSOL AVENUE
70 m W OF W R LOUELDA STREET TO LOUELDA STREET

SHEET 10 OF 10
CITY DRAWING NUMBER
D-8482