



TYPICAL EXISTING CROSS SECTION OF FERMOR AVENUE
N.T.S.

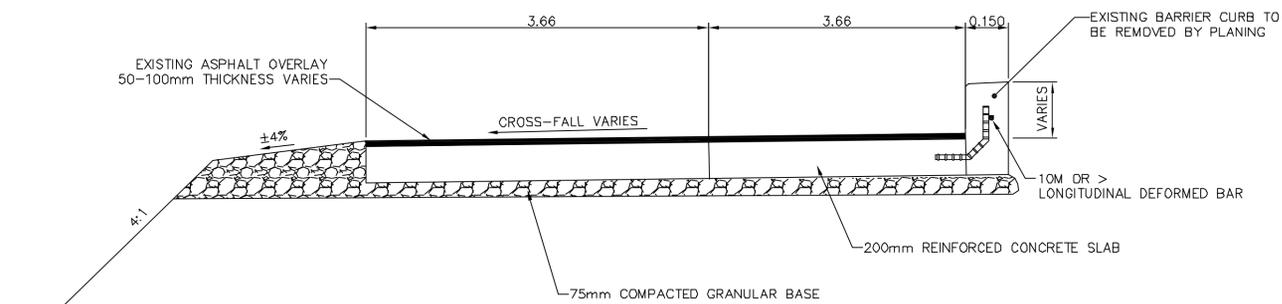

TYPICAL CROSS SECTION OF PROPOSED PEDESTRIAN/CYCLE PATH
N.T.S.

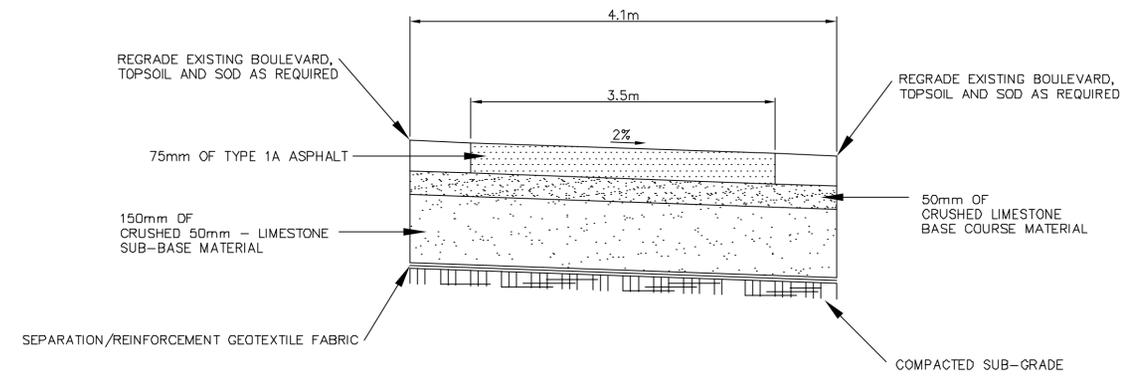

CONTRACTOR TO NOTIFY THE CITY OF WINNIPEG WATER & WASTE DEPARTMENT AT LEAST 48 HOURS PRIOR TO BEGINNING WORK WITHIN 15 METERS OF FEEDERMAIN OR AQUEDUCT

CONSTRUCTION NOTES

- 1) CURB REPLACEMENT AS DIRECTED BY THE CONTRACT ADMINISTRATOR
- 2) ALL STREET RADIUS CURB UNDER 15M RADIUS SHALL BE REPLACED AS MODIFIED OR AS DIRECTED BY THE CONTRACT ADMINISTRATOR
- 3) PAVEMENT REPAIRS SHOWN ARE ONLY A REPRESENTATIVE SAMPLE OF THE TENDERED QUANTITIES
- 4) ASPHALT TIE-INS ON APPROACHES TO BE DETERMINED IN THE FIELD BY THE CONTRACT ADMINISTRATOR.
- 5) ALL BULLNOSES TO HAVE SLOPED FACE.

WARNING

IF POWER EQUIPMENT OR EXPLOSIVES ARE TO BE USED FOR EXCAVATION ON THIS PROJECT THE CONTRACTOR MUST:
1) OBTAIN CLEARANCE FROM THE GAS UTILITY PRIOR TO EXCAVATION.
2) TAKE PRECAUTION TO AVOID DAMAGE TO GAS UTILITY INSTALLATIONS.

SEE PROVINCIAL REGULATION 210/72 FOR DETAILS

TENDER NO. 99-2004

METRIC
WHOLE NUMBERS INDICATE MILLIMETRES
DECIMALIZED NUMBERS INDICATE METRES

150 mm WM	WATERMAIN	150 mm WM	HYDRO	150 mm WM	WATERMAIN
⊕	HYDRANT	⊕	MTS	+	HYDRANT
⊙	VALVE	⊙	GAS	X	VALVE
⊕	CURB STOP	⊕	CONCRETE	300 mm LDS	SEWER
⊕	RAILWAY SIGNAL	⊕	LIMIT OF ASPHALT	300 mm LDS	
⊕	CULVERT	⊕	ASPHALT		
○	MANHOLE	○	ELEVATIONS	[31.000]	
□	CATCH BASIN	□	PROPERTY LINE		
△	CURB INLET	△	SURVEY BAR		
☆	WOOD POLES	☆	GEODETIC BENCH MARK		
○	LAMP STANDARD	○	RAMP CURB		
EXISTING	LEGEND - PLAN	PROPOSED	EXISTING	LEGEND - PLAN	PROPOSED
EXISTING	LEGEND - PROFILE	PROPOSED	EXISTING	LEGEND - PROFILE	PROPOSED

LOCATION APPROVED UNDERGROUND STRUCTURES

SUPR. U/G STRUCTURES DATE COMMITTEE

NOTE:
LOCATION OF UNDERGROUND STRUCTURES AS SHOWN ARE BASED ON THE BEST INFORMATION AVAILABLE, BUT NO GUARANTEE IS GIVEN THAT ALL EXISTING UTILITIES ARE SHOWN OR THAT THE GIVEN LOCATIONS ARE EXACT. CONFIRMATION OF EXISTENCE AND EXACT LOCATION OF ALL SERVICES MUST BE OBTAINED FROM THE INDIVIDUAL UTILITIES BEFORE PROCEEDING WITH CONSTRUCTION.

B.M. ELEV.	GBM 55-031
	232.397m
NO.	REVISIONS
	DATE
	BY

ENGINEERING DIVISION
TECHNOLOGY SERVICES BRANCH
106 - 1155 PACIFIC AVE

DESIGNED BY: B.K.
CHECKED BY: A.J.P. / B.K.

DRAWN BY: M.R.J.
APPROVED BY:

HOR. SCALE:
VERTICAL:
DATE 2004/03/18

ENGINEER'S SEAL
PROVINCE OF MANITOBA
F.W. COREY
REGISTERED ENGINEER

ORIGINAL SIGNED BY
F.W.C. MAR 25/04

THE CITY OF WINNIPEG
PUBLIC WORKS DEPARTMENT

FERMOR AVENUE (WESTBOUND)
FROM LAGIMODIERE BLVD. TO ARCHIBALD STREET
ASPHALT RESURFACING AND ASSOCIATED WORKS

CITY DRAWING NUMBER SE-04-28
SHEET 22 OF 24

22

DETAILS