



THE CITY OF WINNIPEG
 PUBLIC WORKS DEPARTMENT
 ENGINEERING DIVISION
 TECHNOLOGY SERVICES BRANCH
 106 - 1155 PACIFIC AVE

2004 STREET REHABILITATION
 ON INKSTER BOULEVARD WEST BOUND
 FROM SINCLAIR ST. TO AIRLIES ST.

DATE: DRAWING NO.

25-12-03 01


DRAWN BY:

AP

SCALE:

N.T.S

SECTION A - A

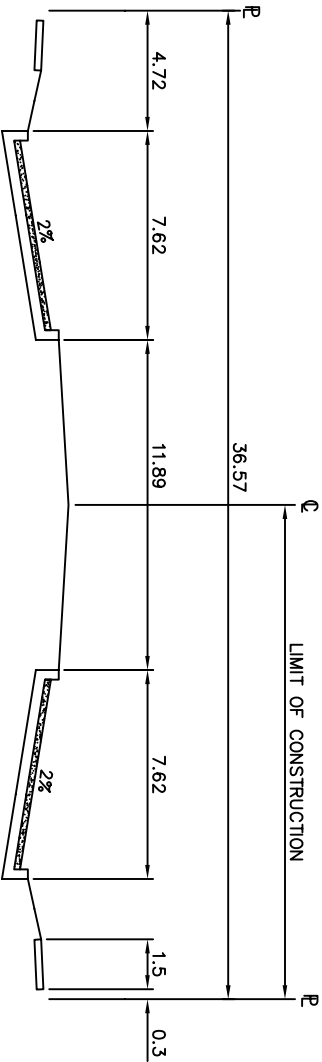

- SCOPE OF WORK
1. ASPHALT PLANING
 2. CONCRETE JOINT/SLAB/CURB AND WALK REPAIR
 3. INLET/C.B. WORKS
 5. ASPHALT RESURFACING
 4. RESTORATION

TENDER NO. 99-2004

