



NOTES:

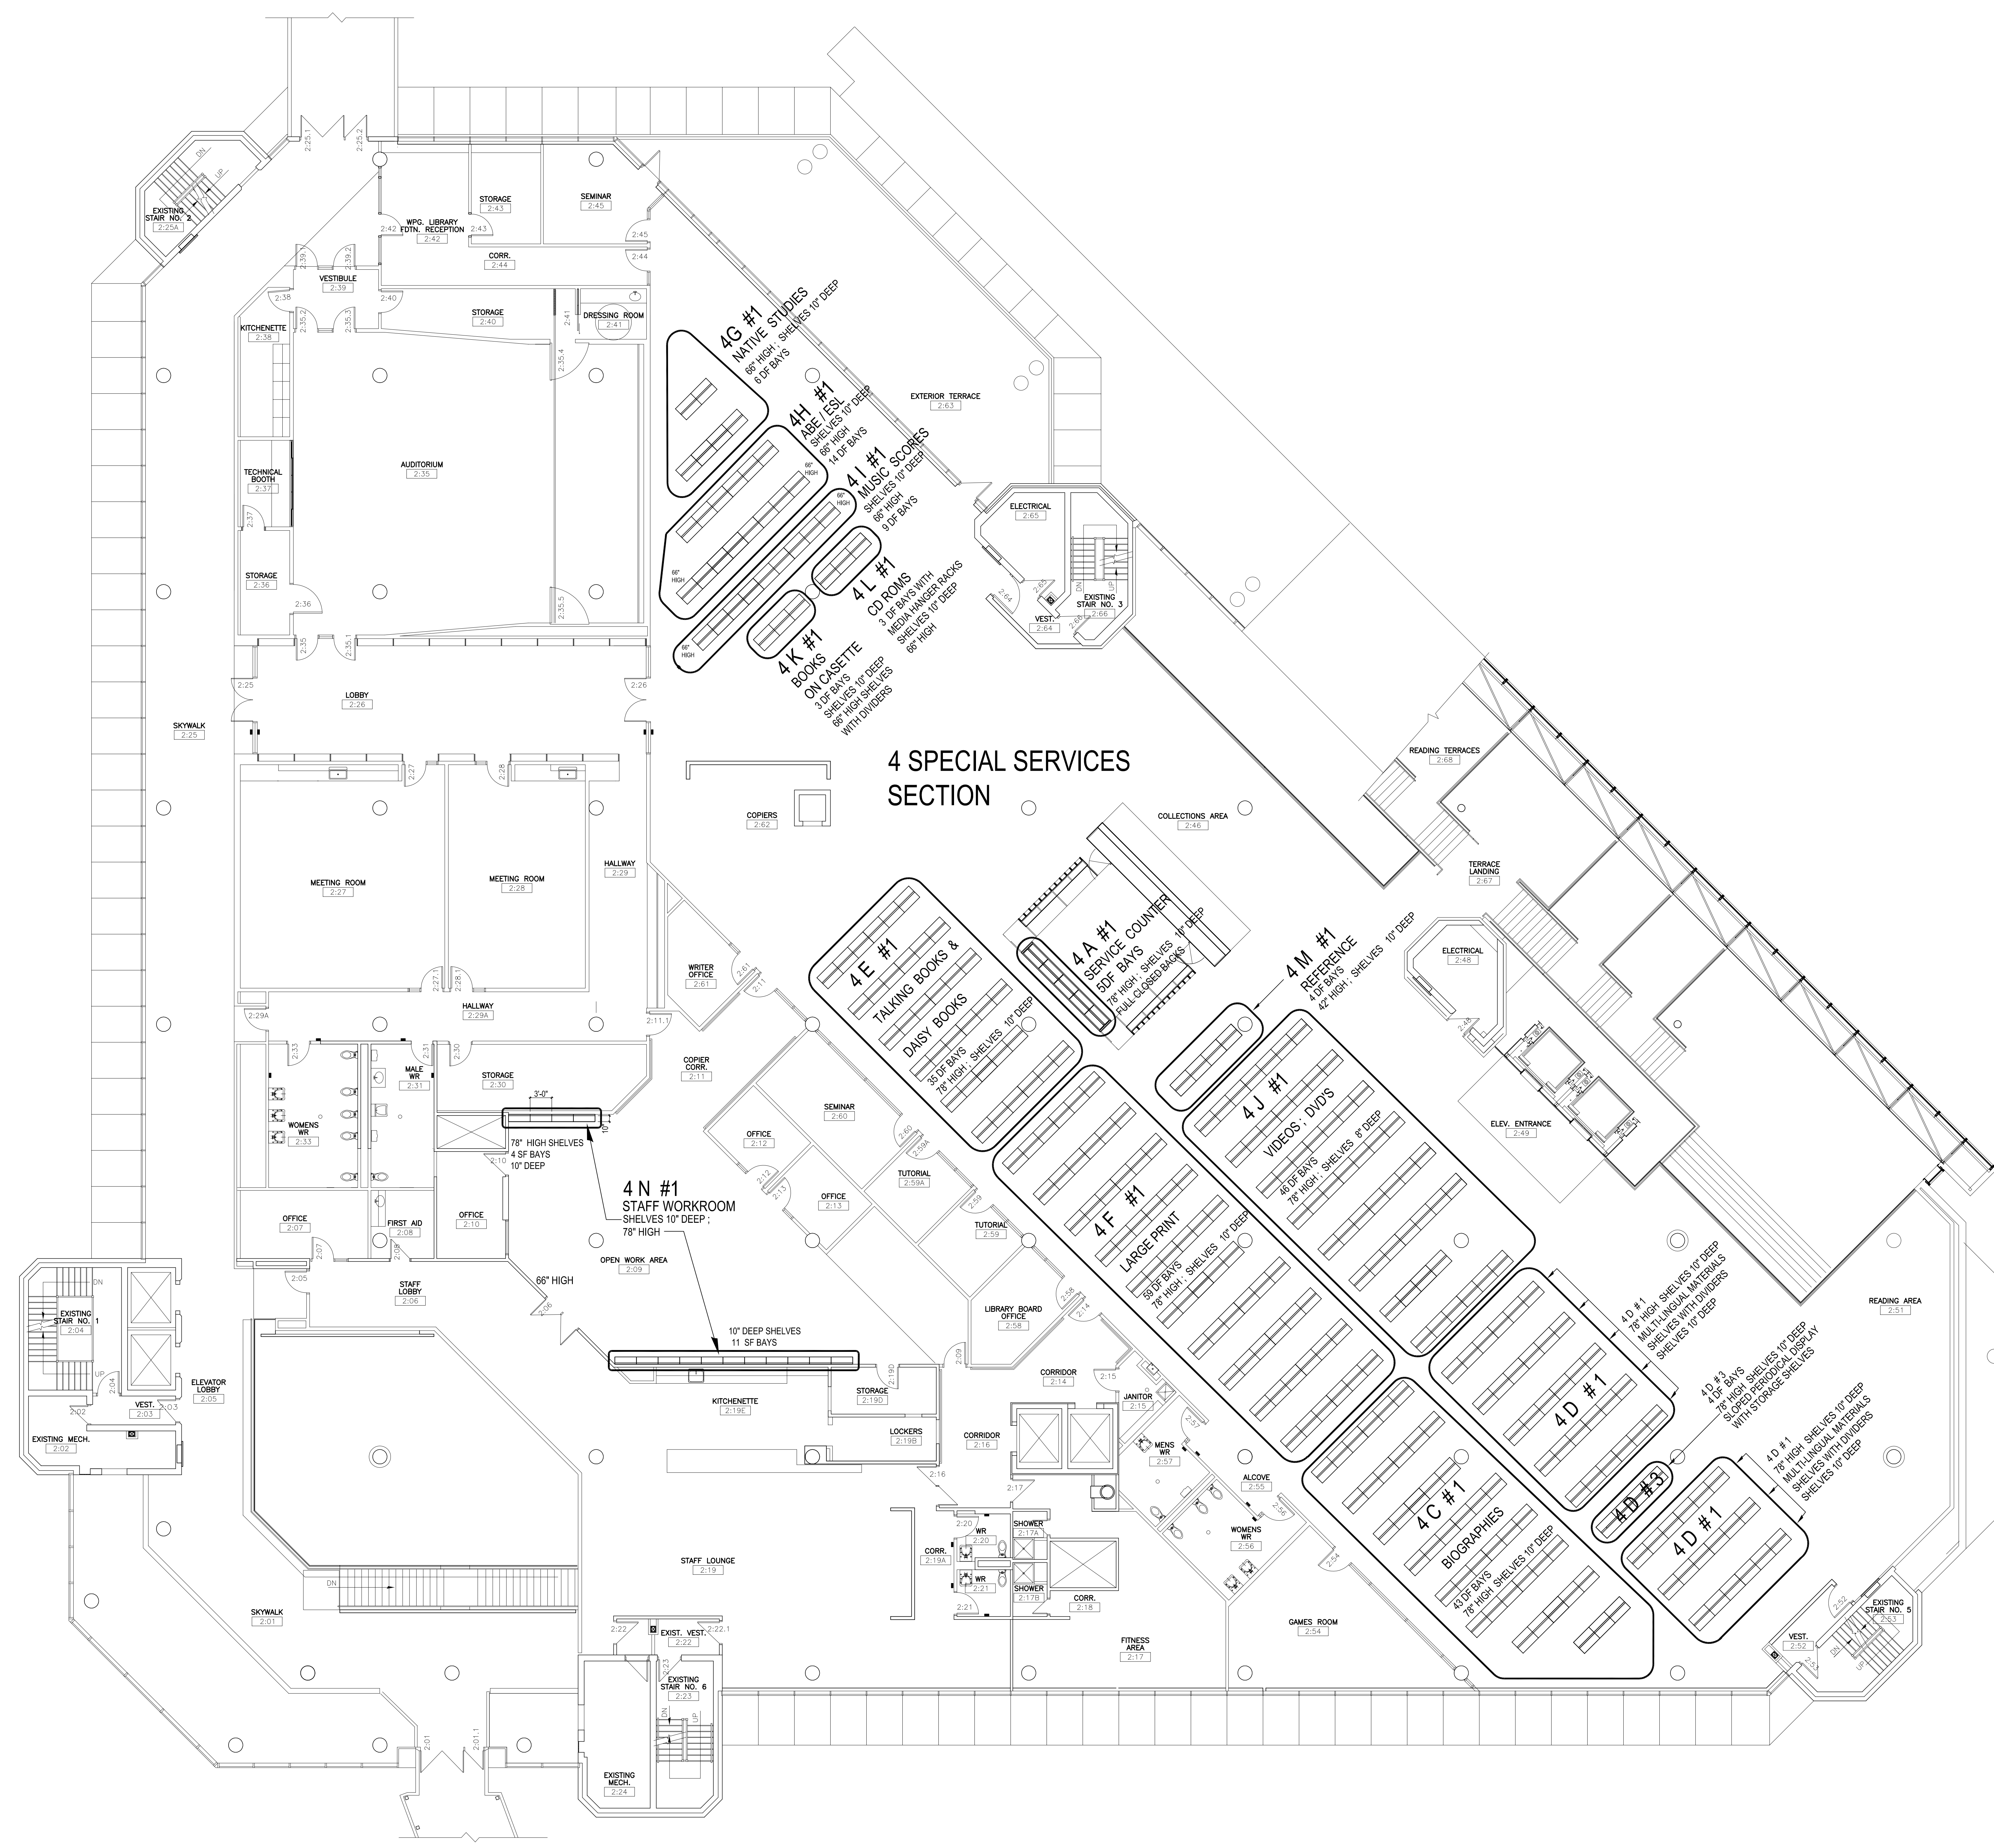

NO.	REVISION/DESCRIPTION	BY	DATE
SEALS			

DRAWN BY TC	CHECKED BY	APPROVED
DATE 2005.04.05	USER APPROVAL	


 CITY OF WINNIPEG
 PLANNING, PROPERTY &
 DEVELOPMENT DEPARTMENT
 CIVIC ACCOMMODATIONS DIVISION
 300 - 65 GARRY ST. R3C 4K4

MILLENNIUM LIBRARY
NEW SHELVING LAYOUT

SHEET TITLE
 SECOND FLOOR
 BID OPPORTUNITY # 117-2005

SCALE 1/8"=1'-0"	PROJECT NO	SHEET NO F-2
---------------------	------------	-----------------