


NOTES:

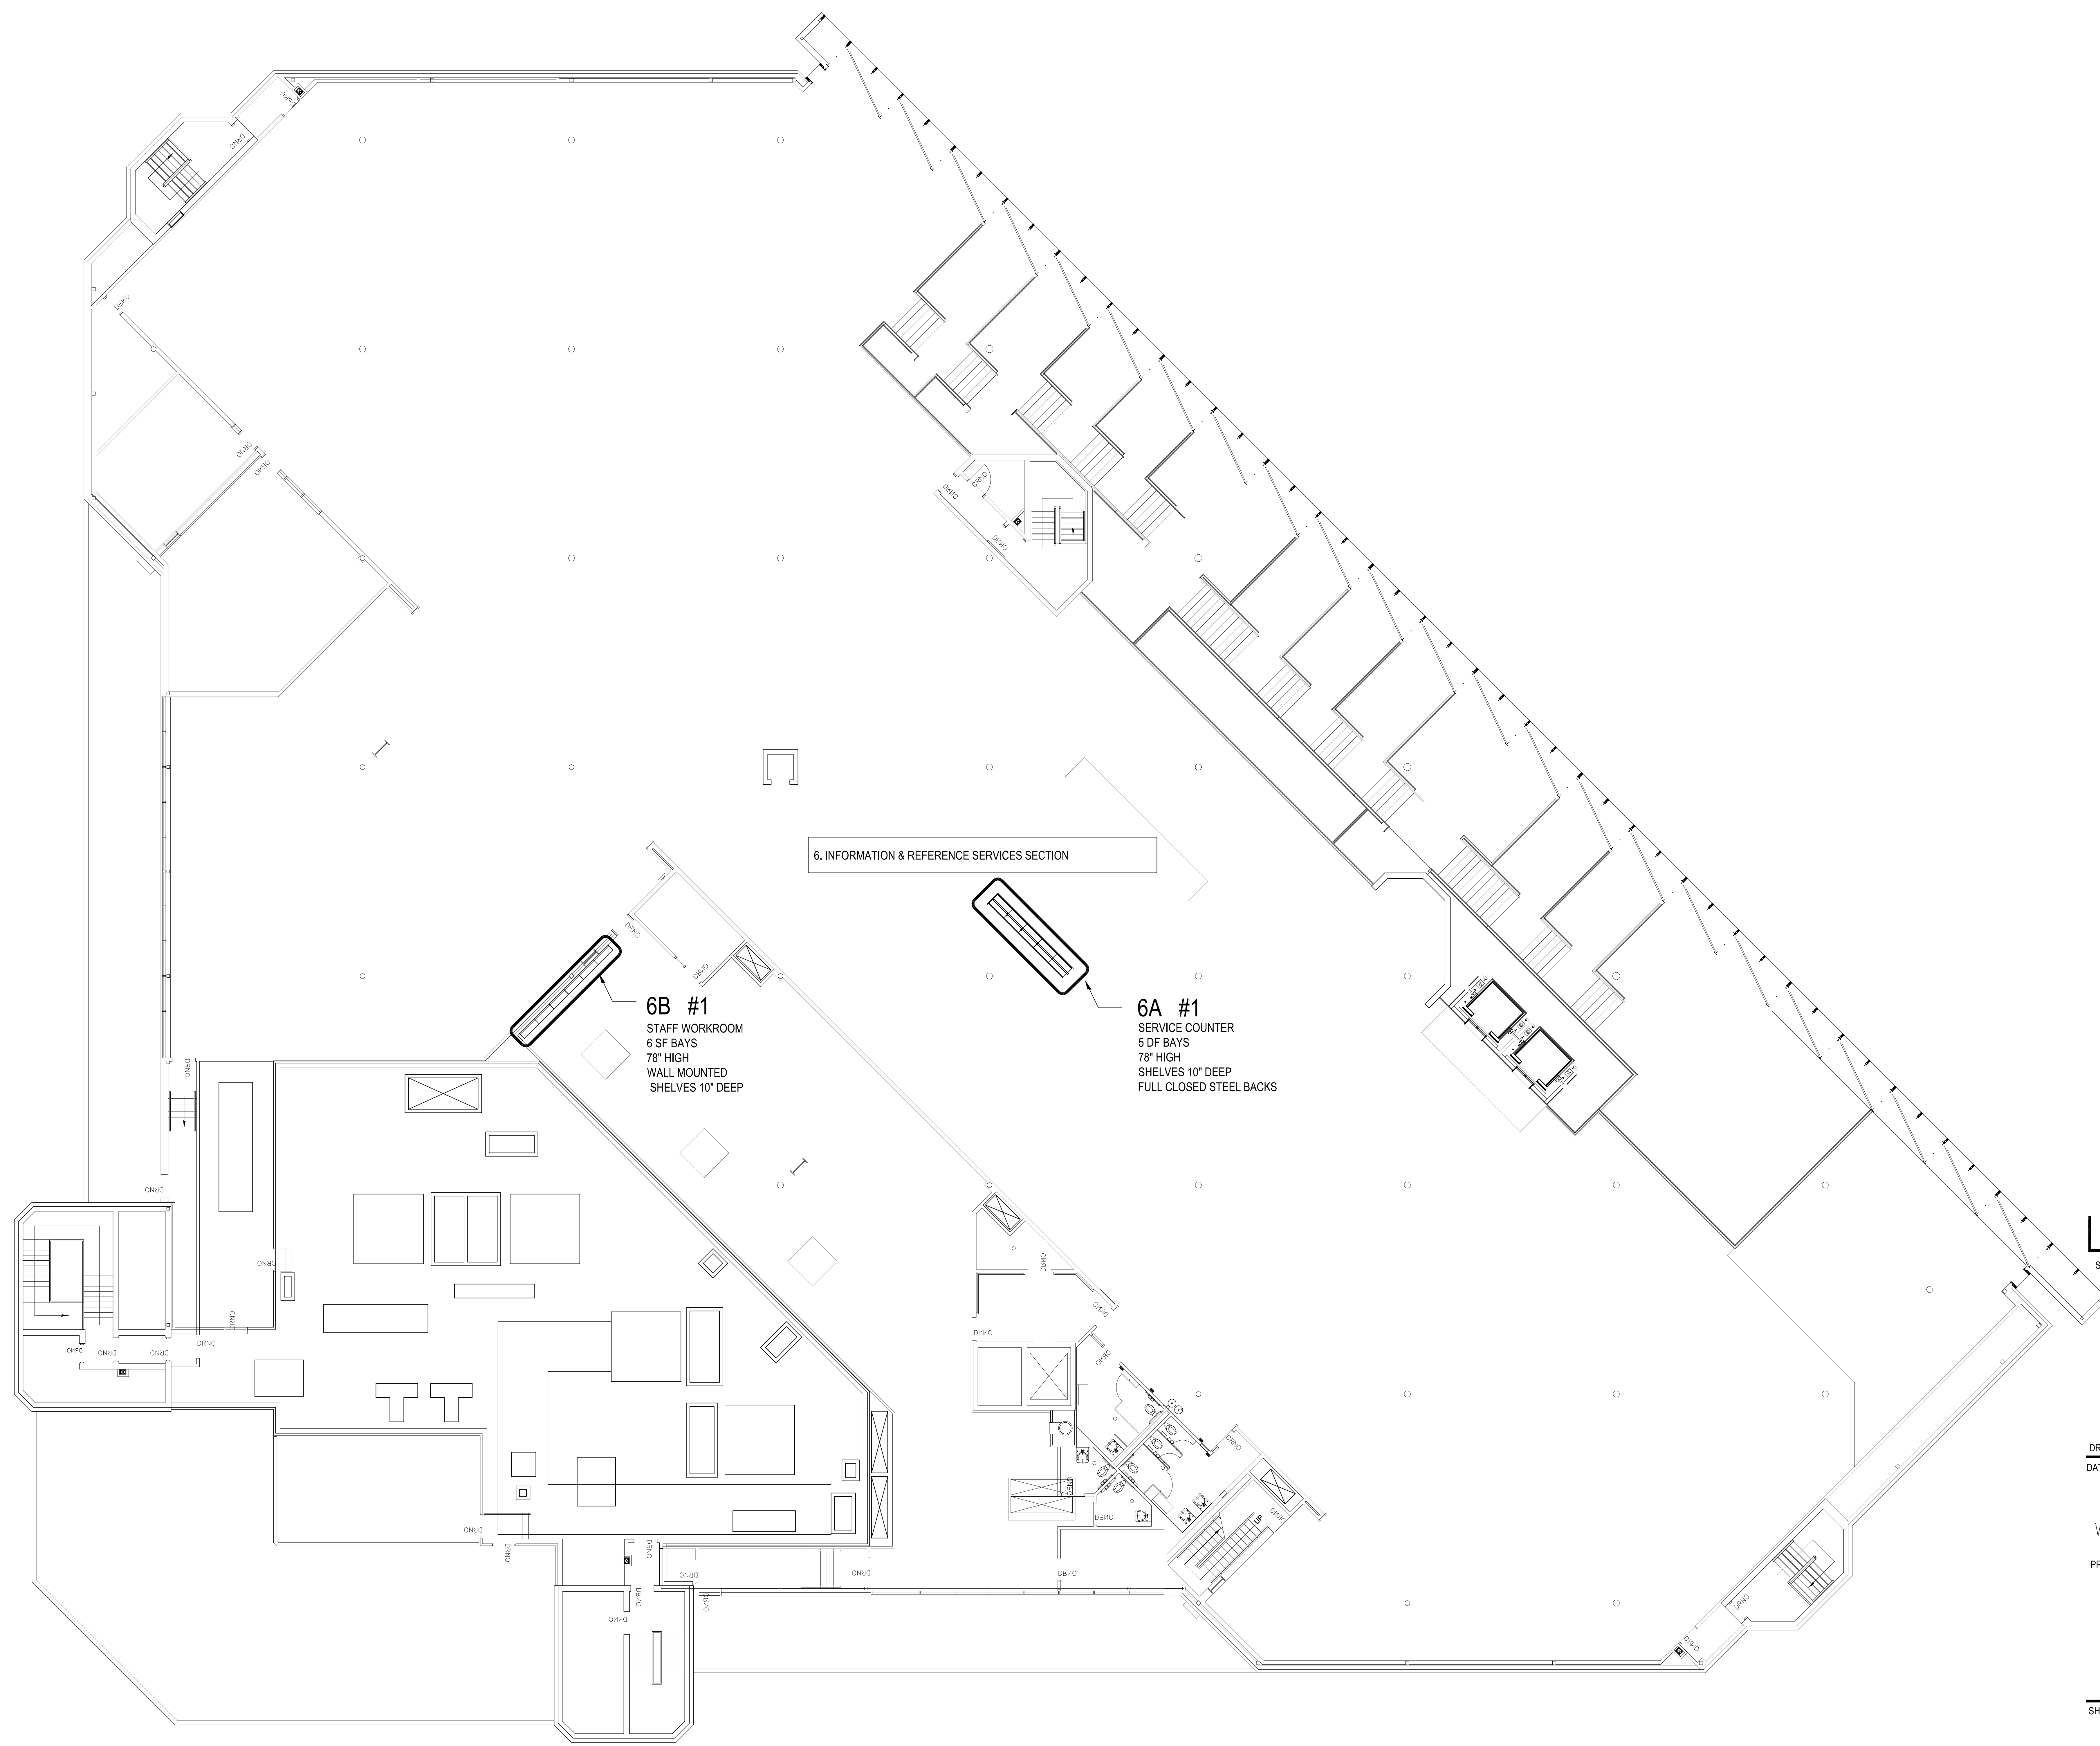


**6B #1**  
 STAFF WORKROOM  
 6 SF BAYS  
 78" HIGH  
 WALL MOUNTED  
 SHELVES 10" DEEP

**6A #1**  
 SERVICE COUNTER  
 5 DF BAYS  
 78" HIGH  
 SHELVES 10" DEEP  
 FULL CLOSED STEEL BACKS

6. INFORMATION & REFERENCE SERVICES SECTION

NO.	REVISION/DESCRIPTION	BY	DATE
SEALS			

DRAWN BY TC	CHECKED BY	APPROVED
DATE 2005.03.08	USER APPROVAL	


 CITY OF WINNIPEG  
 PLANNING, PROPERTY &  
 DEVELOPMENT DEPARTMENT  
 CIVIC ACCOMMODATIONS DIVISION  
 300 - 65 GARRY ST. R3C 4K4

**MILLENNIUM LIBRARY  
 NEW SHELVING LAYOUT**

SHEET TITLE  
**FOURTH FLOOR  
 BID OPPORTUNITY # 117-2005**

SCALE 1/8"=1'-0"	PROJECT NO.	SHEET NO. <b>F-5</b>
------------------	-------------	----------------------