

**FOR CONSTRUCTION NOTES
SEE DRAWING D-8669**

WATER SERVICE INFORMATION

ADDRESS	SIZE(mm) & TYPE (STREET)	SIZE(mm) & TYPE (PROP)	SHORT & LONG MEASUREMENT	CORP. LOCATION	REMARKS







*SERVICES TO BE RENEWED TO R ALL OTHERS TO BE RECONNECTED

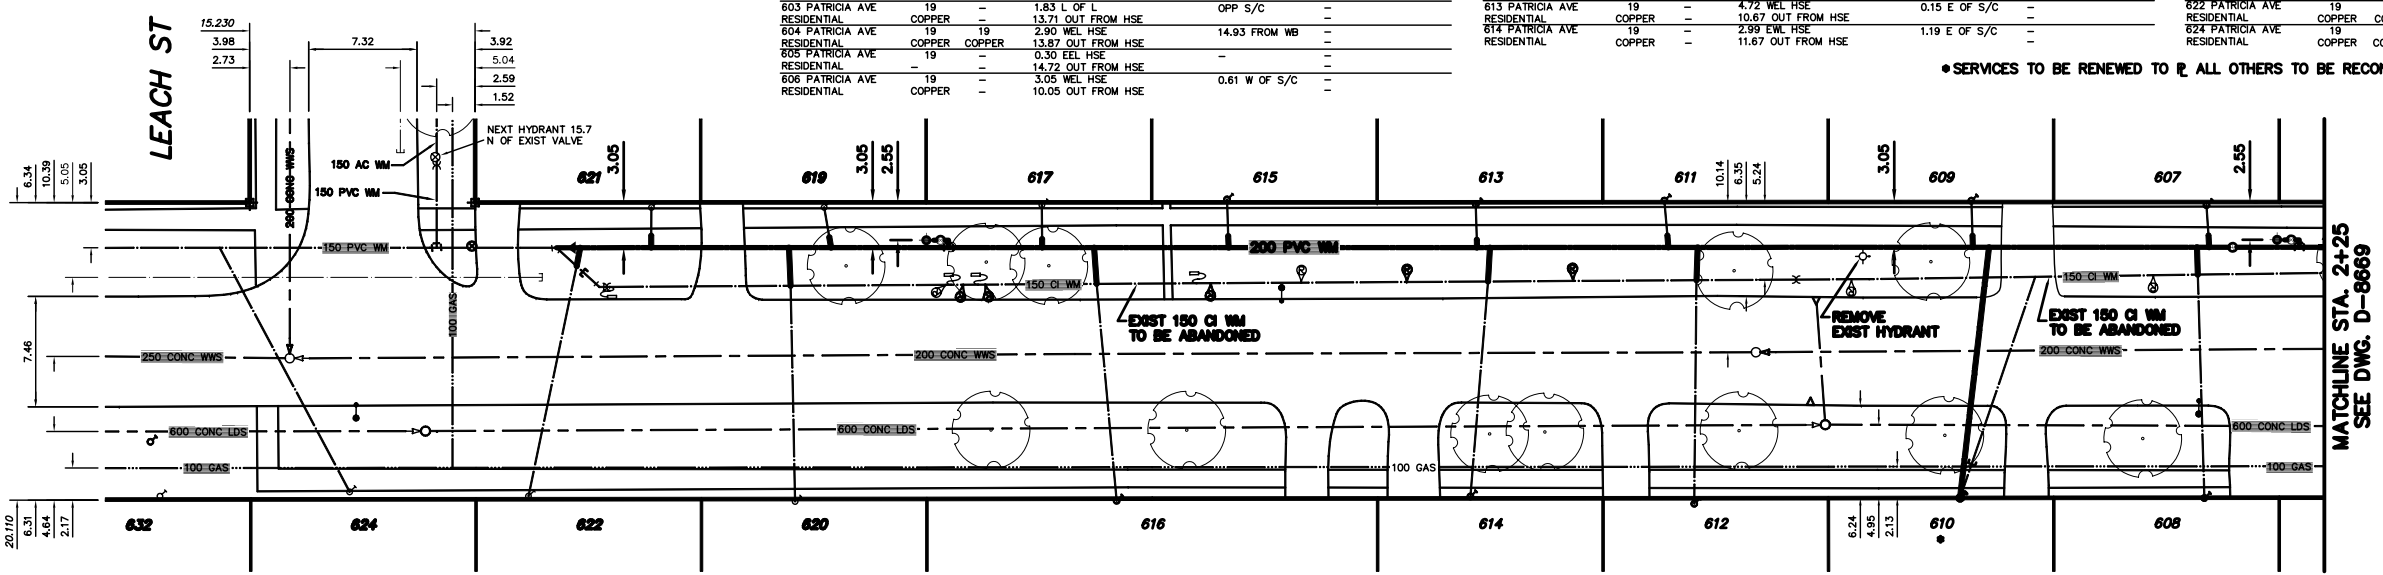

METRIC
WHOLE NUMBERS INDICATE MILLIMETRES
DECIMALIZED NUMBERS INDICATE METRES
NOTE: ALL VALVES TO BE INSTALLED
CLOCKWISE TO CLOSE

WARNING
IF POWER EQUIPMENT OR EXPLOSIVES ARE TO BE USED
FOR EXCAVATION ON THIS PROJECT THE CONTRACTOR
MUST:
1) NOTIFY THE GAS COMPANY OF THE PROPOSED
LOCATION OF EXCAVATION.
2) TAKE PRECAUTION TO AVOID DAMAGE TO GAS
COMPANY INSTALLATIONS.
SEE PROVINCIAL REGULATION 210/72 FOR DETAILS

NOTE: CHAINAGES SHOWN ARE ALONG
N. R. OF PATRICIA AVE.

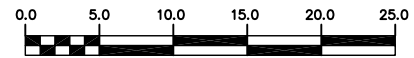

EXISTING	LEGEND-PLAN	PROPOSED	EXISTING	LEGEND-PLAN	PROPOSED	EXISTING	LEGEND-PROFILE	PROPOSED
200 WM	WATERMAIN	200 WM	SL, HYDRO	150 WM	WATERMAIN	150 WM	WATERMAIN	150 WM
525 LDS	LAND DRAINAGE SEWER	525 LDS	TRAFFIC SIGNALS	50 GAS	300 LDS	LAND DRAINAGE SEWER	300 LDS	LAND DRAINAGE SEWER
375 WWS	WASTEWATER SEWER	375 WWS	SURVEY BAR	250 WWS	250 WWS	WASTEWATER SEWER	250 WWS	WASTEWATER SEWER
MANHOLE	MANHOLE	MANHOLE	FENCE	PROFILE	PROFILE	PROFILE	PROFILE	PROFILE
CATCH BASIN	CATCH BASIN	CATCH BASIN	POLE - HYDRO, MTS	GROUND ABOVE PIPE	GROUND ABOVE PIPE	GROUND ABOVE PIPE	GROUND ABOVE PIPE	GROUND ABOVE PIPE
CURB INLET	CURB INLET	CURB INLET	CURB STOP					
REDUCER	REDUCER	REDUCER	GUY ANCHOR					
COUPLING	COUPLING	COUPLING	LIGHT STANDARD					
ANODE	ANODE	ANODE	TREE					

LOCATION APPROVED
UNDERGROUND STRUCTURES
SUPV. U/G STRUCTURES
COMMITTEE DATE
NOTE:
LOCATION OF UNDERGROUND STRUCTURES AS
SHOWN ARE BASED ON THE BEST INFORMATION
AVAILABLE BUT NO GUARANTEE IS GIVEN
THAT ALL EXISTING UTILITIES ARE SHOWN OR
THAT THE GIVEN LOCATIONS ARE EXACT.
CONFIRMATION OF EXISTENCE AND EXACT
LOCATION OF ALL SERVICES MUST BE
OBTAINED FROM THE INDIVIDUAL UTILITIES
BEFORE PROCEEDING WITH CONSTRUCTION.

B.M. ELEV.	FIELD BOOK #
POSTED TO LIS	
NO. REVISIONS	DATE BY

**CITY OF WINNIPEG
WATER AND WASTE
ENGINEERING DIVISION**

DESIGNED BY: SC
CHECKED BY: KZ
DRAWN BY: CJH
APPROVED BY: KZ
HOR. SCALE: 1:250
VERTICAL: 1:50
DATE: 2005 03 18

ENGINEER'S SEAL
**ORIGINAL SIGNED
BY K.R. ZUREK
05/03/18**

**THE CITY OF WINNIPEG
WATER AND WASTE DEPARTMENT**

2005 WATERMAIN RENEWALS

**PATRICIA AVENUE
LEACH STREET TO
150 m E OF E R LEACH STREET**

SHEET 7 OF 18
CITY DRAWING NUMBER
D-8668

BID OPPORTUNITY: 135-2005
FILENAME: D-8668.D-8669.dwg
PLOT DATE: 2005 03 18