


LEGEND

	Playground Stone
	Existing Grass
	Interlocking Pavers
	Existing Ash
	Existing Cottonwood
	Existing Chain Link Fence

NOTES:
1. All Trees to be Retained

ICE HOCKEY RINK

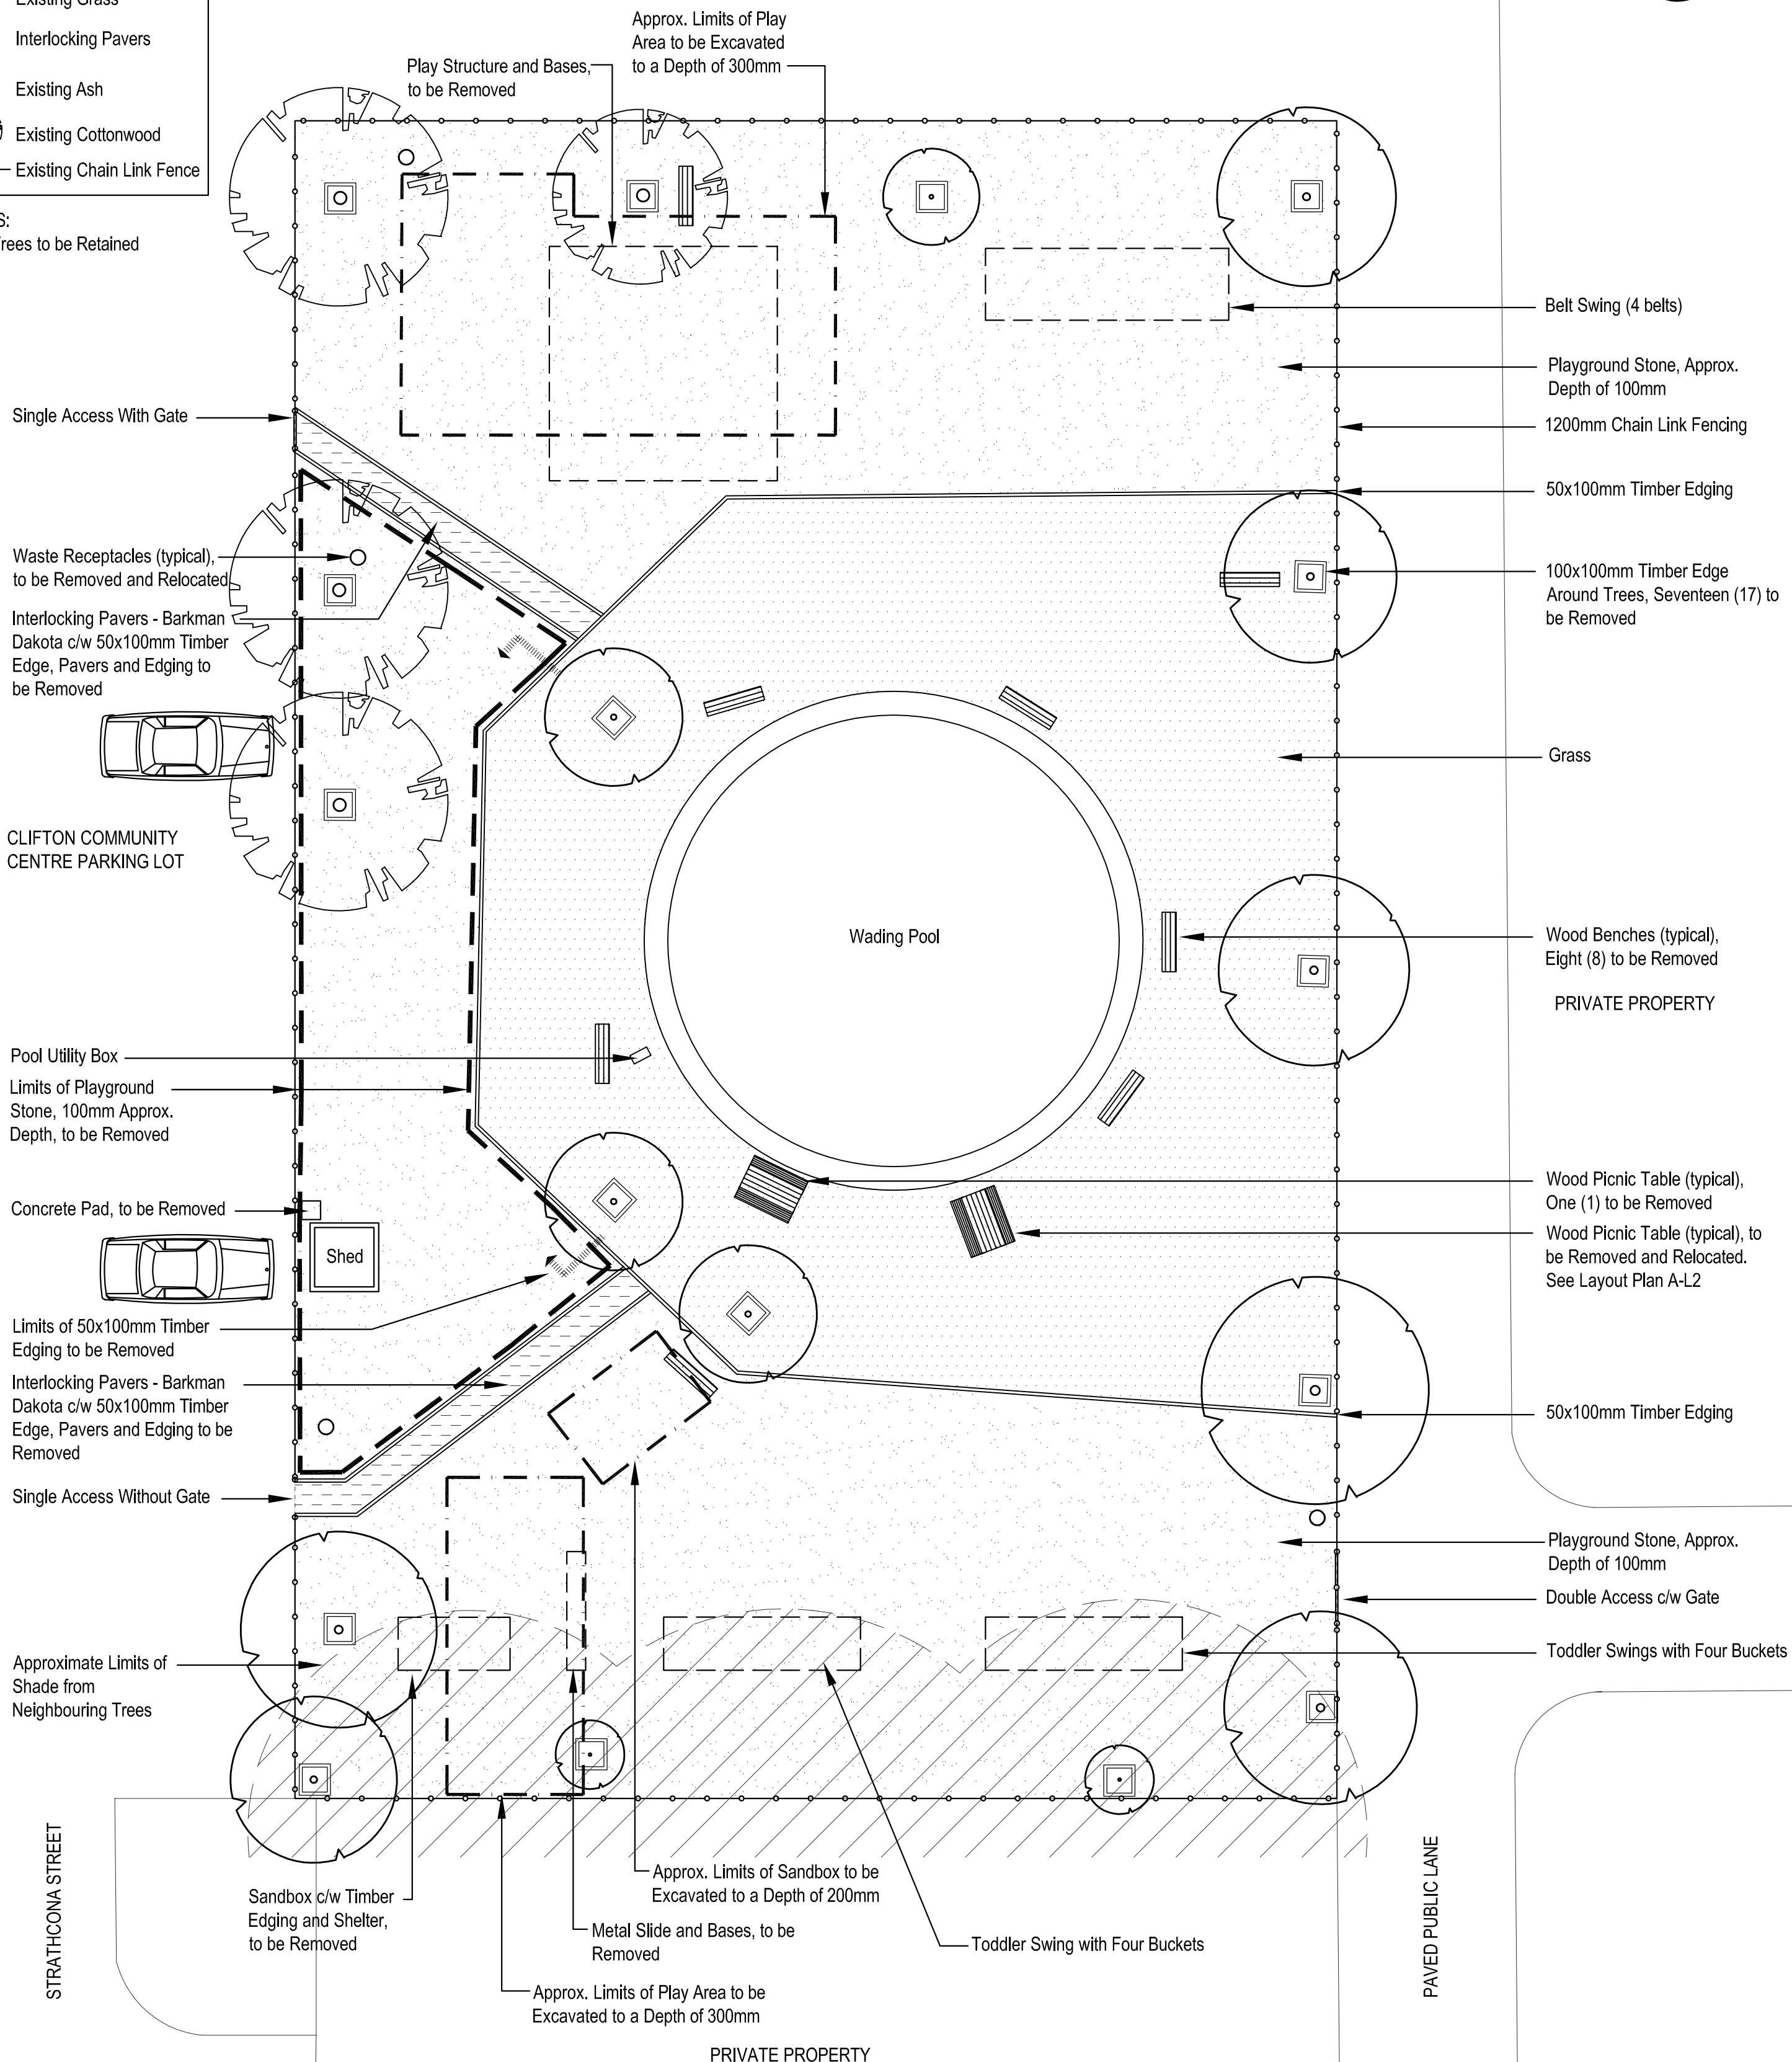

NO.	D / M / Y	DESCRIPTION	BY
A	18/03/05	ISSUED FOR TENDER	DKM
REVISIONS / ISSUE			


SCATLIFF+MILLER+MURRAY
landscape architecture urban design golf course design bridge architecture 3d animation
Winnipeg Calgary Edmonton

CLIENT:
 CITY OF WINNIPEG
PLANNING, PROPERTY and DEVELOPMENT

PROJECT:
**CLIFTON COMMUNITY CENTRE
PLAYGROUND RENOVATION**

TENDER NUMBER:
138-2005

DWG. DESCRIPTION:
**EXISTING CONDITIONS, REMOVALS,
& RELOCATION**

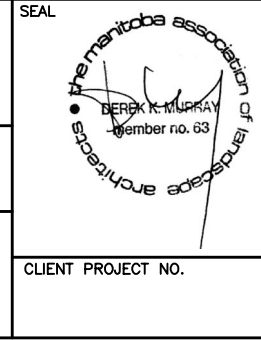

DESIGNED BY: AH/CA	DRAWN BY: AH/CA
CHECKED: DKM	CHECKED: DKM
APPROVED: DKM	
SCALE: 1:150	DATE: MARCH 18, 2005
SMM DWG. NO. 415	A-L1
CLIENT PROJECT NO.	REV: 0