






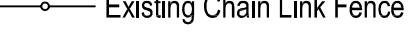

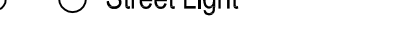
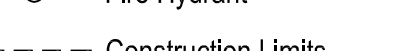
 



LEGEND

-  Playground Stone
-  Existing Grass
-  Pavers
-  Existing Deciduous Tree
-  Existing Dwarf European Cranberry
-  Existing Pygmy Caragana
-  Existing Timber Bollard and Chain Fencing
-  Existing Chain Link Fence
-  Property Line
-  Street Light
-  Fire Hydrant
-  Construction Limits



NOTES:

1. All Existing Vegetation to Remain, unless Otherwise Noted.

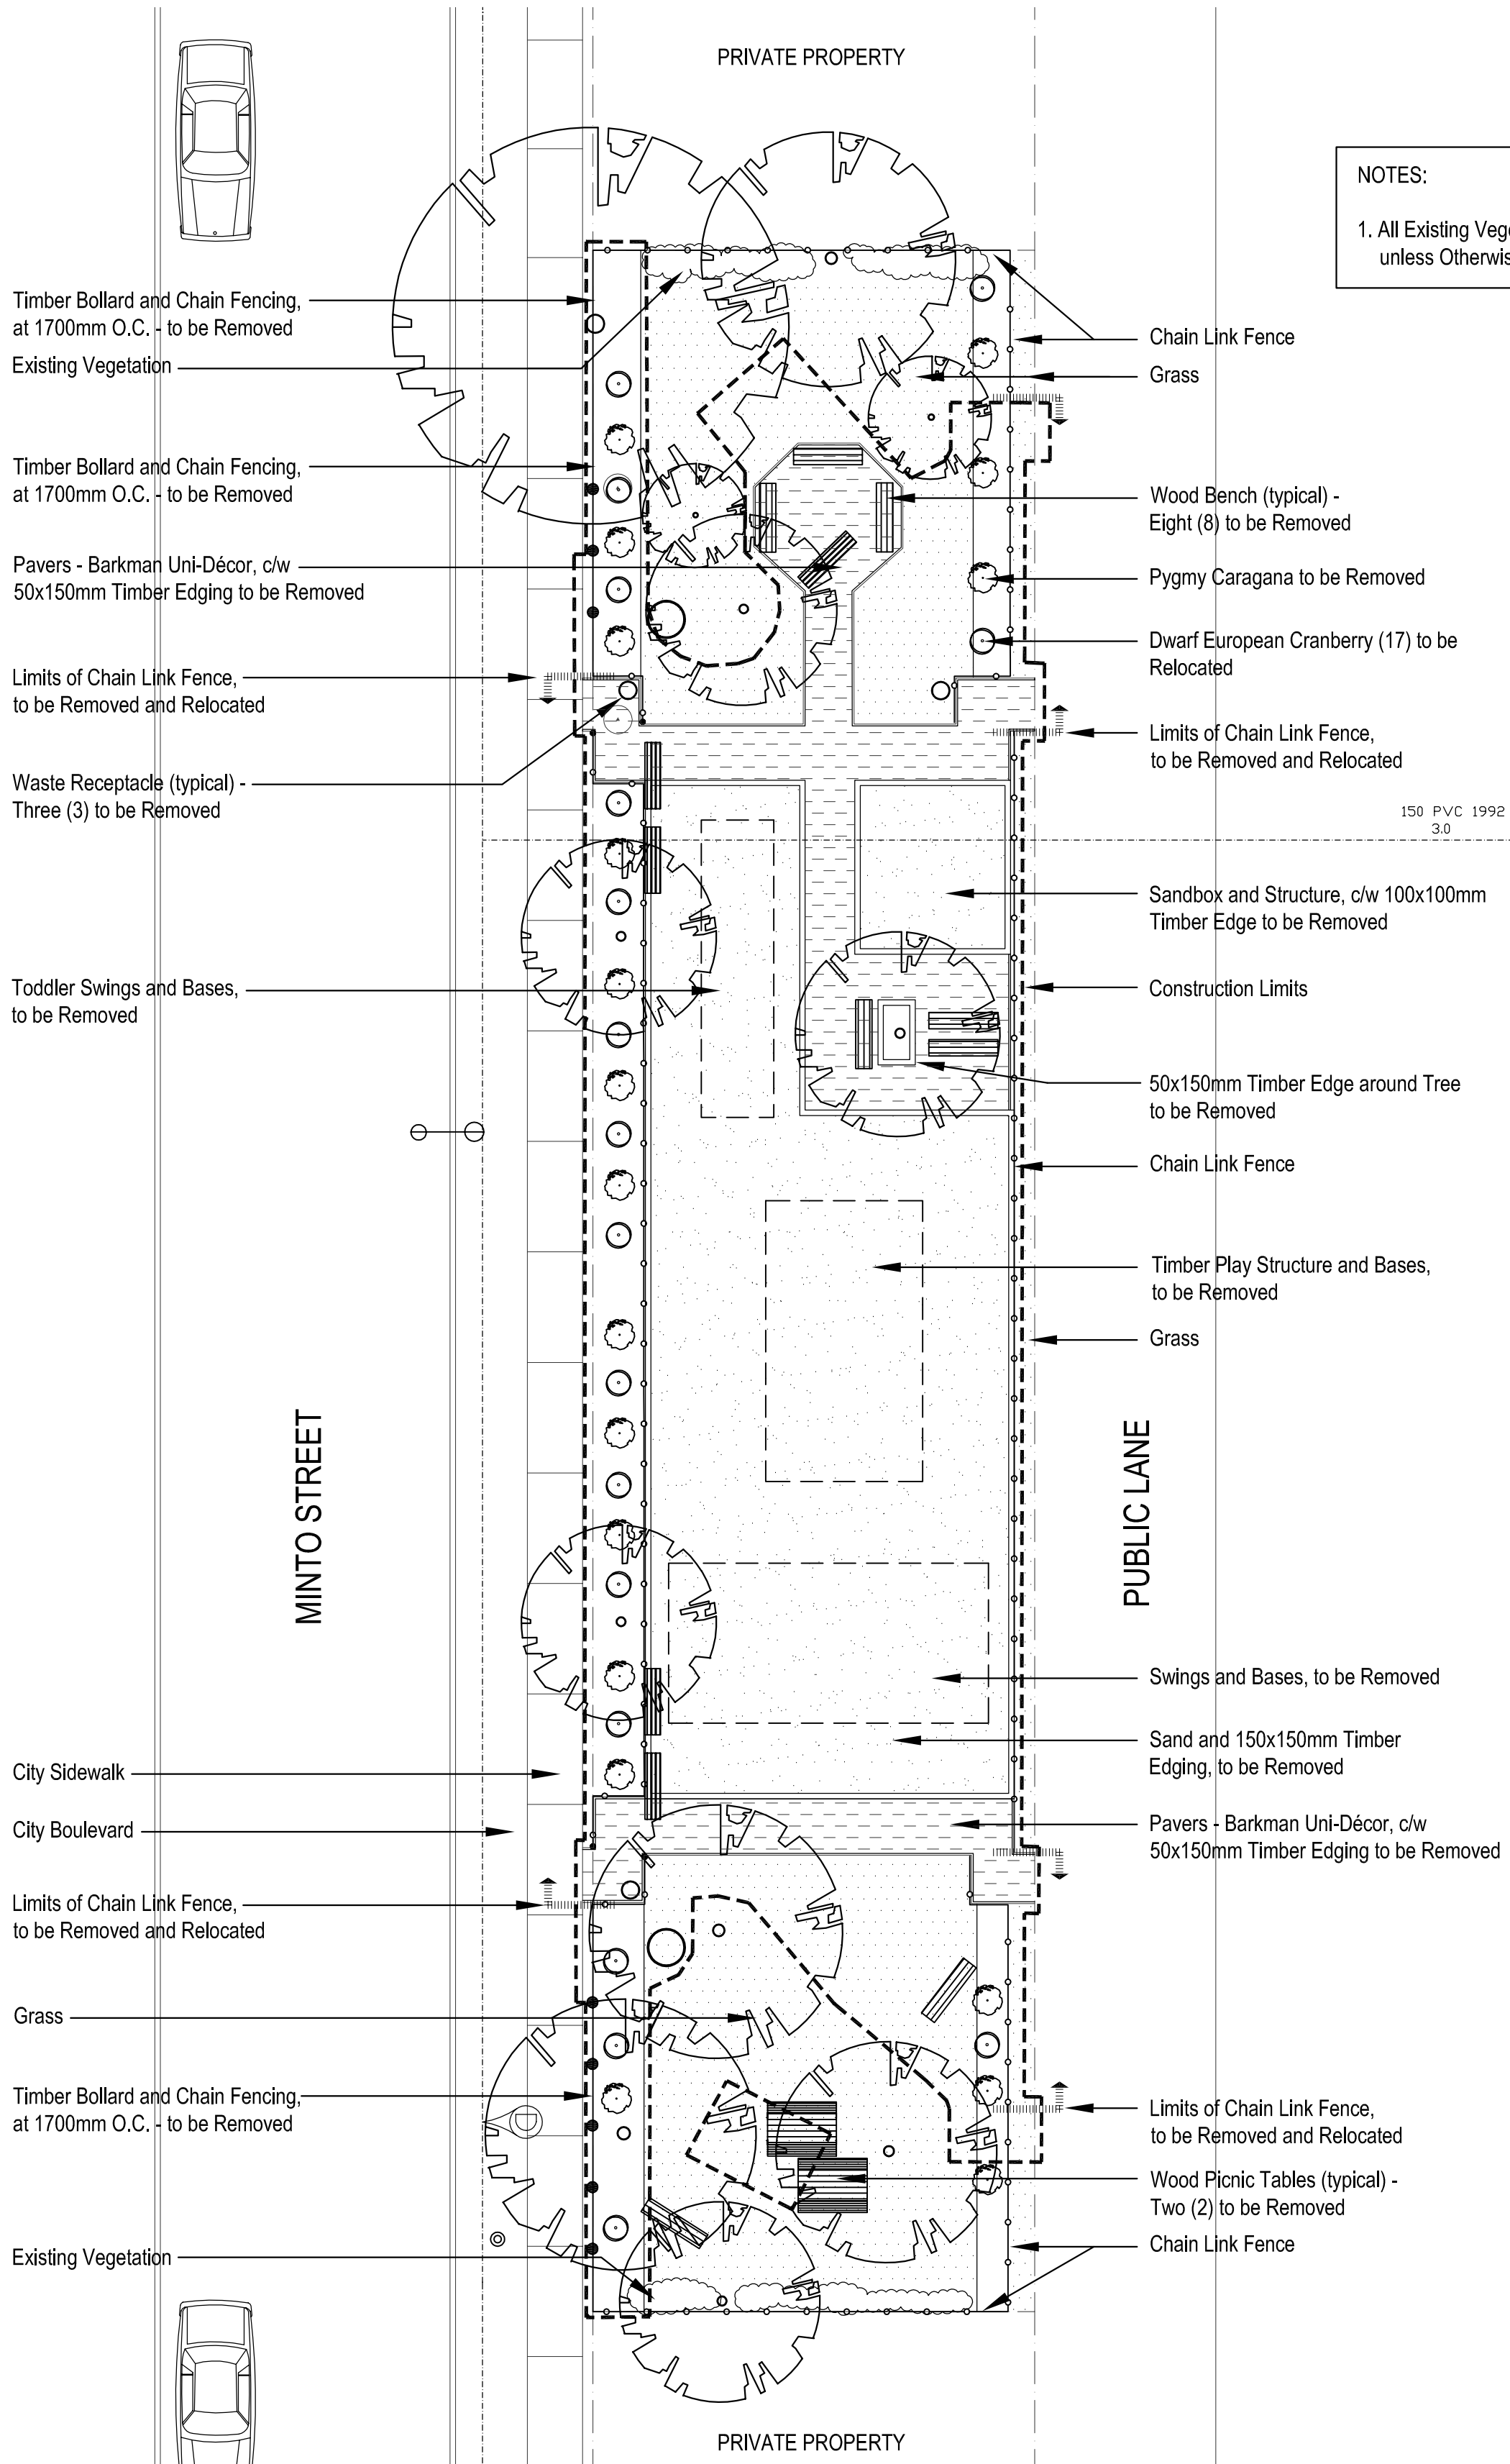

NO.	D / M / Y	DESCRIPTION	BY
A	18/03/05	ISSUED FOR TENDER	DKM
REVISIONS / ISSUE			


SCATLIFF+MILLER+MURRAY
landscape architecture urban design golf course design bridge architecture 3d visualization
 Winnipeg Calgary Beijing

CLIENT: **Winnipeg**
 CITY OF WINNIPEG
 PLANNING, PROPERTY and DEVELOPMENT

PROJECT: **MINTO TOT LOT - 643 Minto Street
 PLAYGROUND RENOVATION**

TENDER NUMBER: **138-2005**

DWG. DESCRIPTION: **EXISTING CONDITIONS AND REMOVALS**

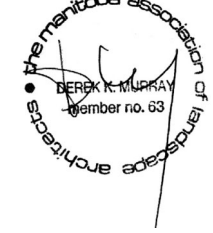	DESIGNED BY: AH/CA	DRAWN BY: AH/CA
	CHECKED: DKM	CHECKED: DKM
	APPROVED: DKM	
	SCALE: 1:150	DATE: MARCH 18, 2005
SMM DWG. NO. 414	B-L1	
CLIENT PROJECT NO.	REV: 0	