
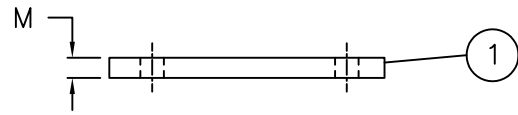
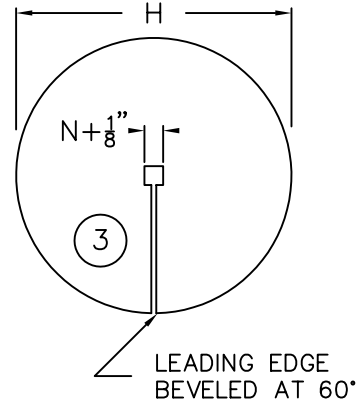
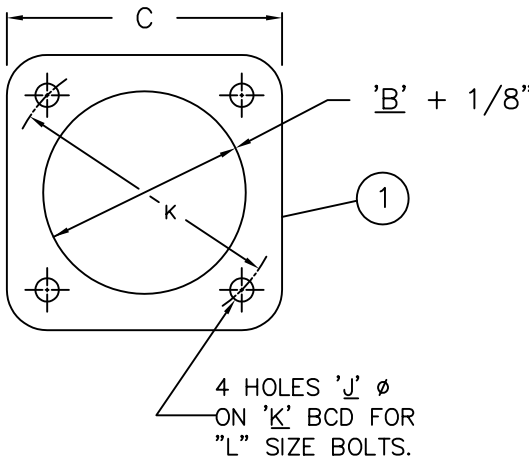



ITEM No.	No. REQ'D	DESCRIPTION	MATERIAL	DWG. No.
1				
2				
3				
4				
5				

FINISH  
HOT DIP GALVANIZE TO CSA G164

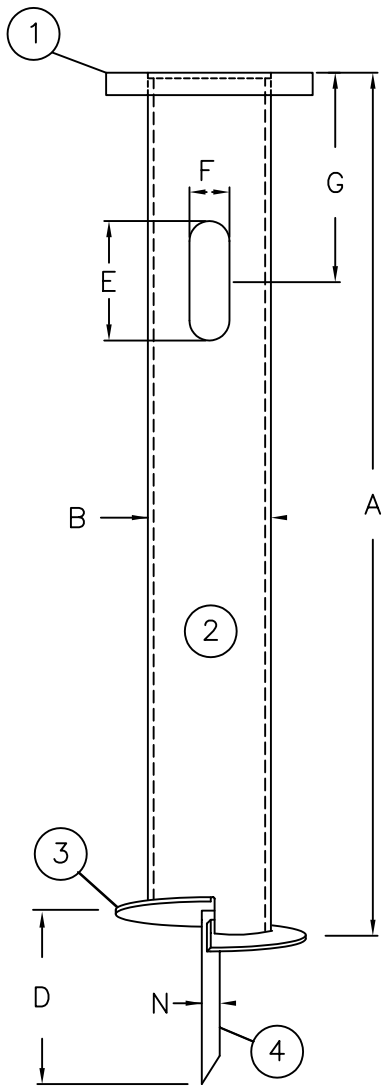

		A	B	C	D	E	F	G	H	J	K	L	M	N
MPA 20	UP TO 20 FEET	6'-0"	6 5/8"	10"	10"	10"	2"	18"	11 1/2"	1 1/4"	10"	1"	1"	1"
MPA 25	UP TO 30 FEET	8'-0"	8 11/16"	11"	10"	10"	3"	18"	13 1/2"	1 1/4"	11"	1"	1"	1 1/4"
MPA 30	UP TO 35 FEET	8'-0"	8 11/16"	14"	10"	12"	3"	18"	13 1/2"	1 1/4"	14"	1"	1"	1 1/4"
MPA 35	UP TO 40 FEET	10'-0"	10 3/4"	14"	10"	12"	3"	18"	15 1/2"	1 1/2"	14"	1 1/4"	1 1/4"	1 1/4"

No. REQ'D.	W.O. No.	FILE No.	DATE	P.O. No.	CUSTOMER	LOCATION
 <b>MARTEC MFG. (SALES) LTD.</b> P.O. BOX 45021, RPO REGENT WINNIPEG, MANITOBA, R2C 5C7 TEL: (204)987-3110 FAX: (204)987-3112						
TITLE <b>SCREW BASE ANCHOR</b>						
REV.No.	CHANGE			BY	APP.	DATE
DRAWN BY	G.G.	APP. BY	DWG. No. <b>MPA-C</b>			
DATE	SCALE	NTS	REV. No. <b>0</b>	SHT. 1 of 1 SHTS.		