



F DETAIL
WT-S014 1:25

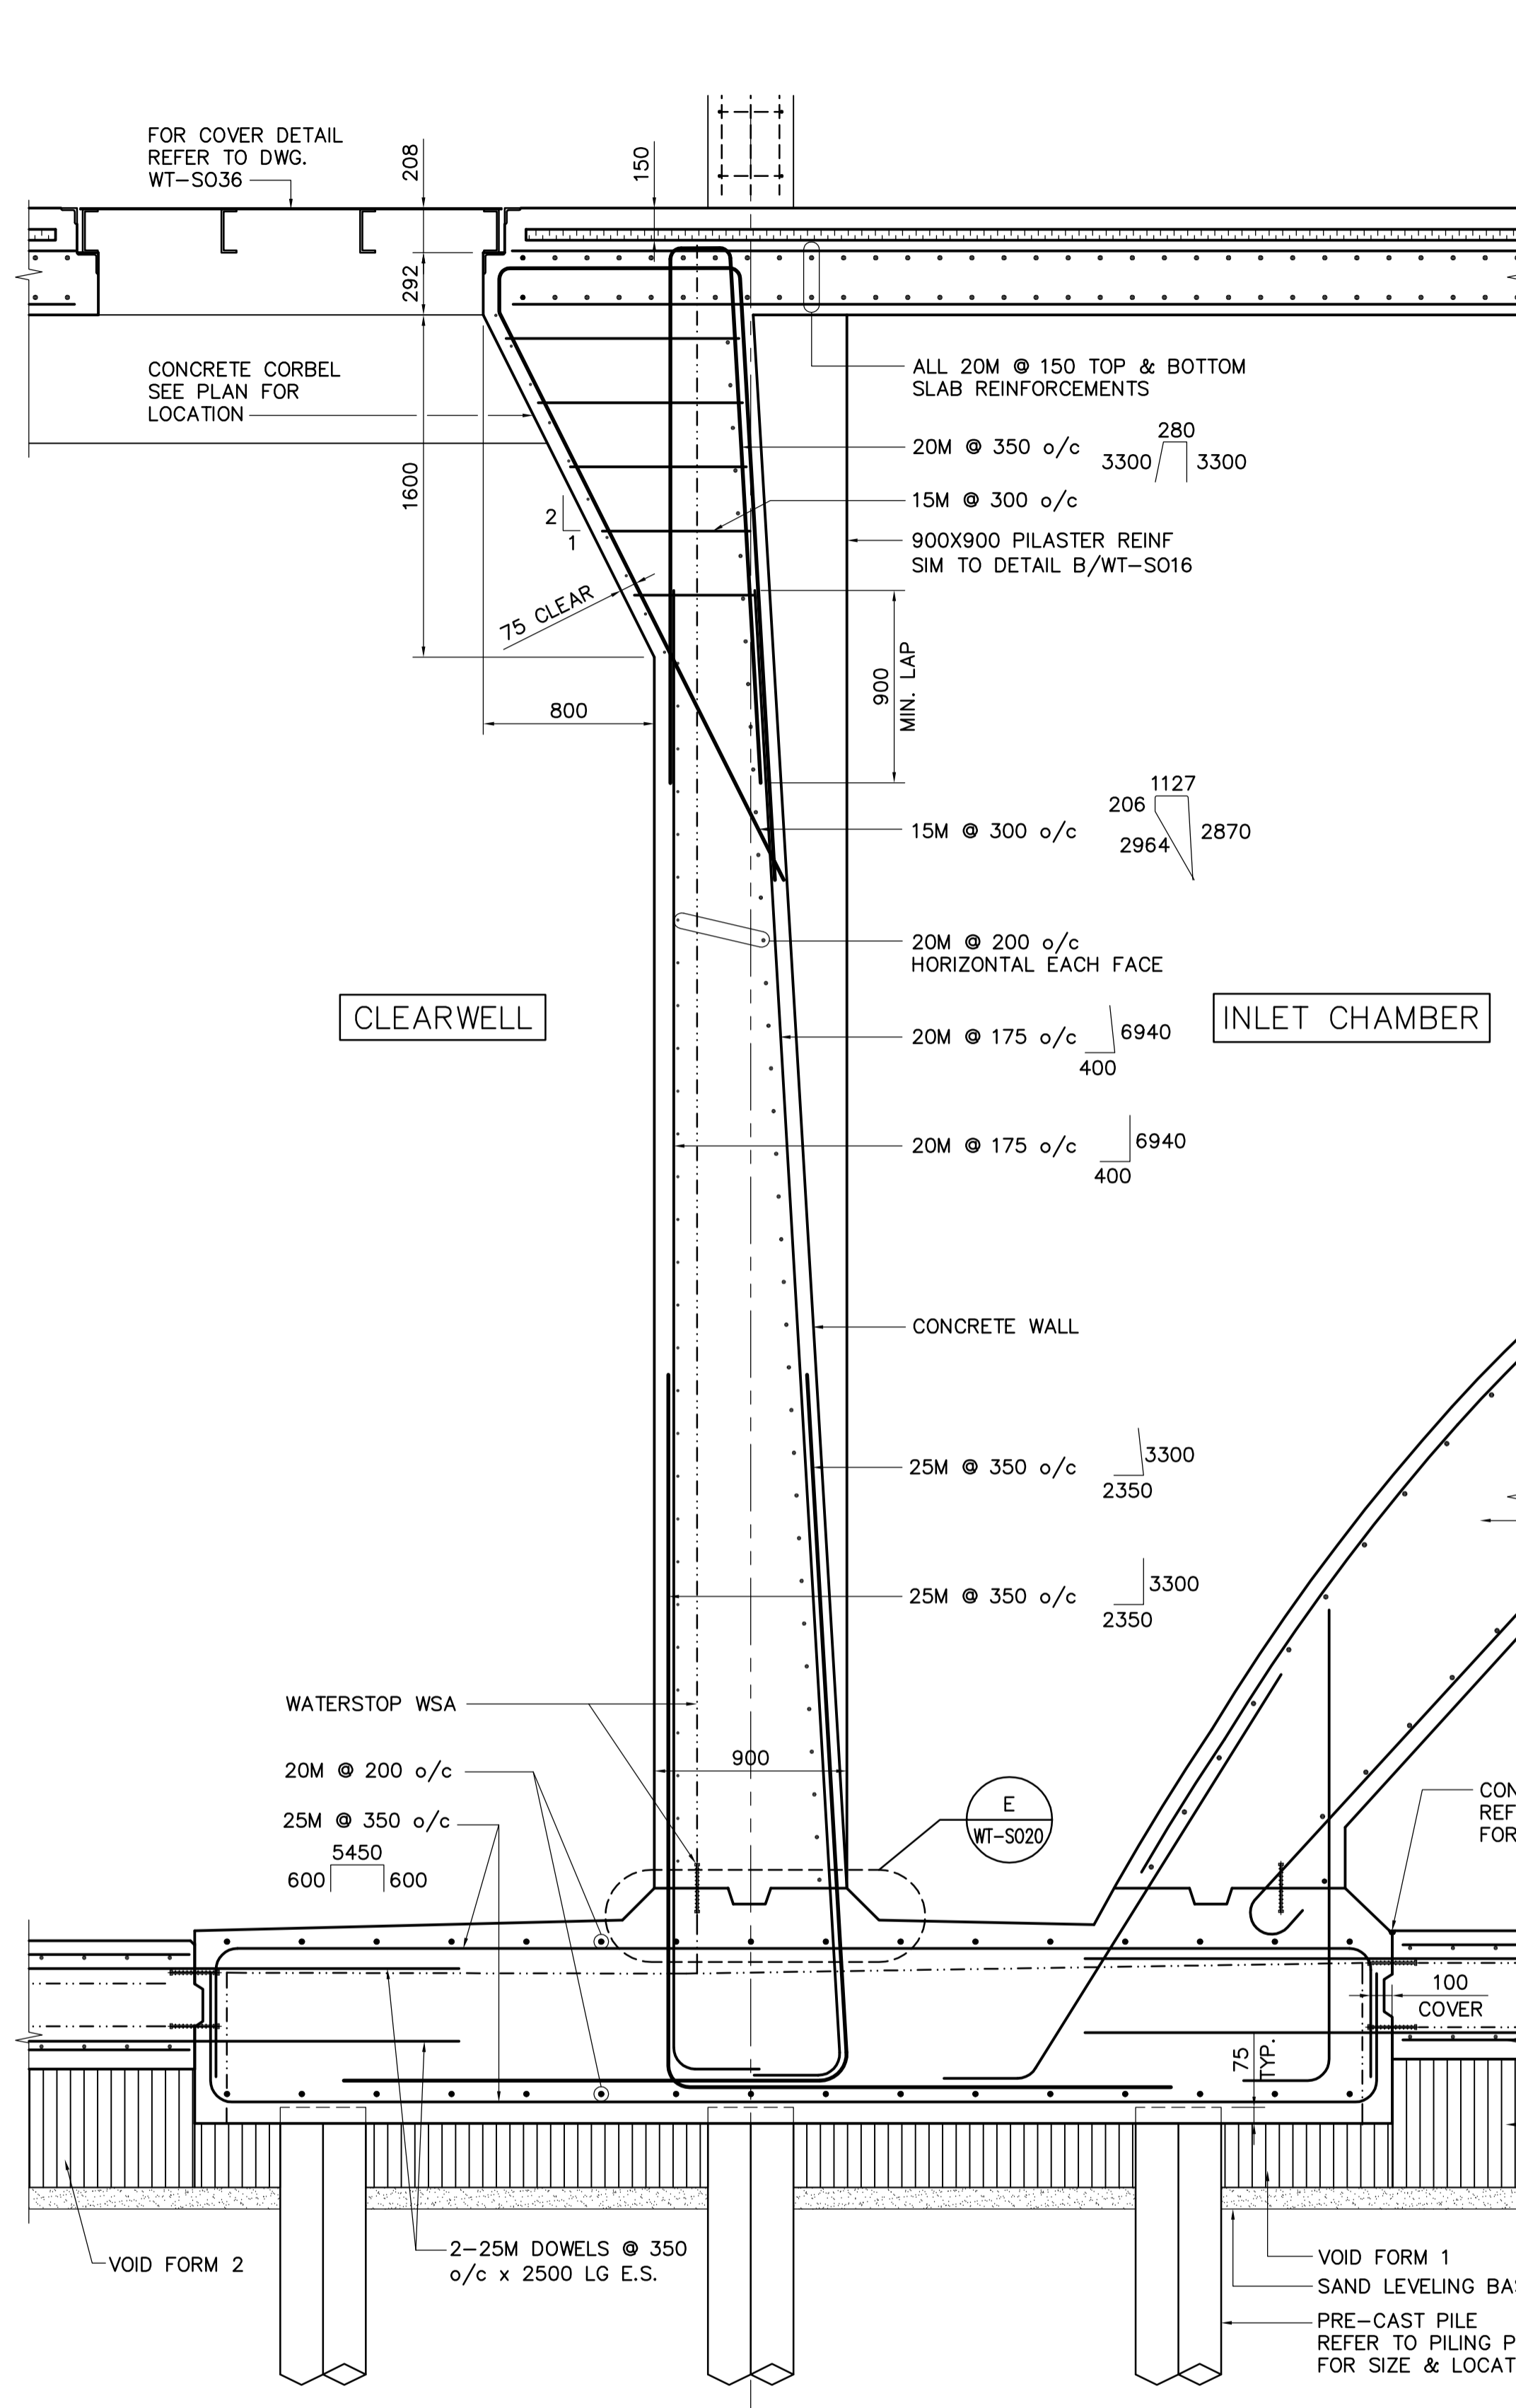

G DETAIL
WT-S014 1:25

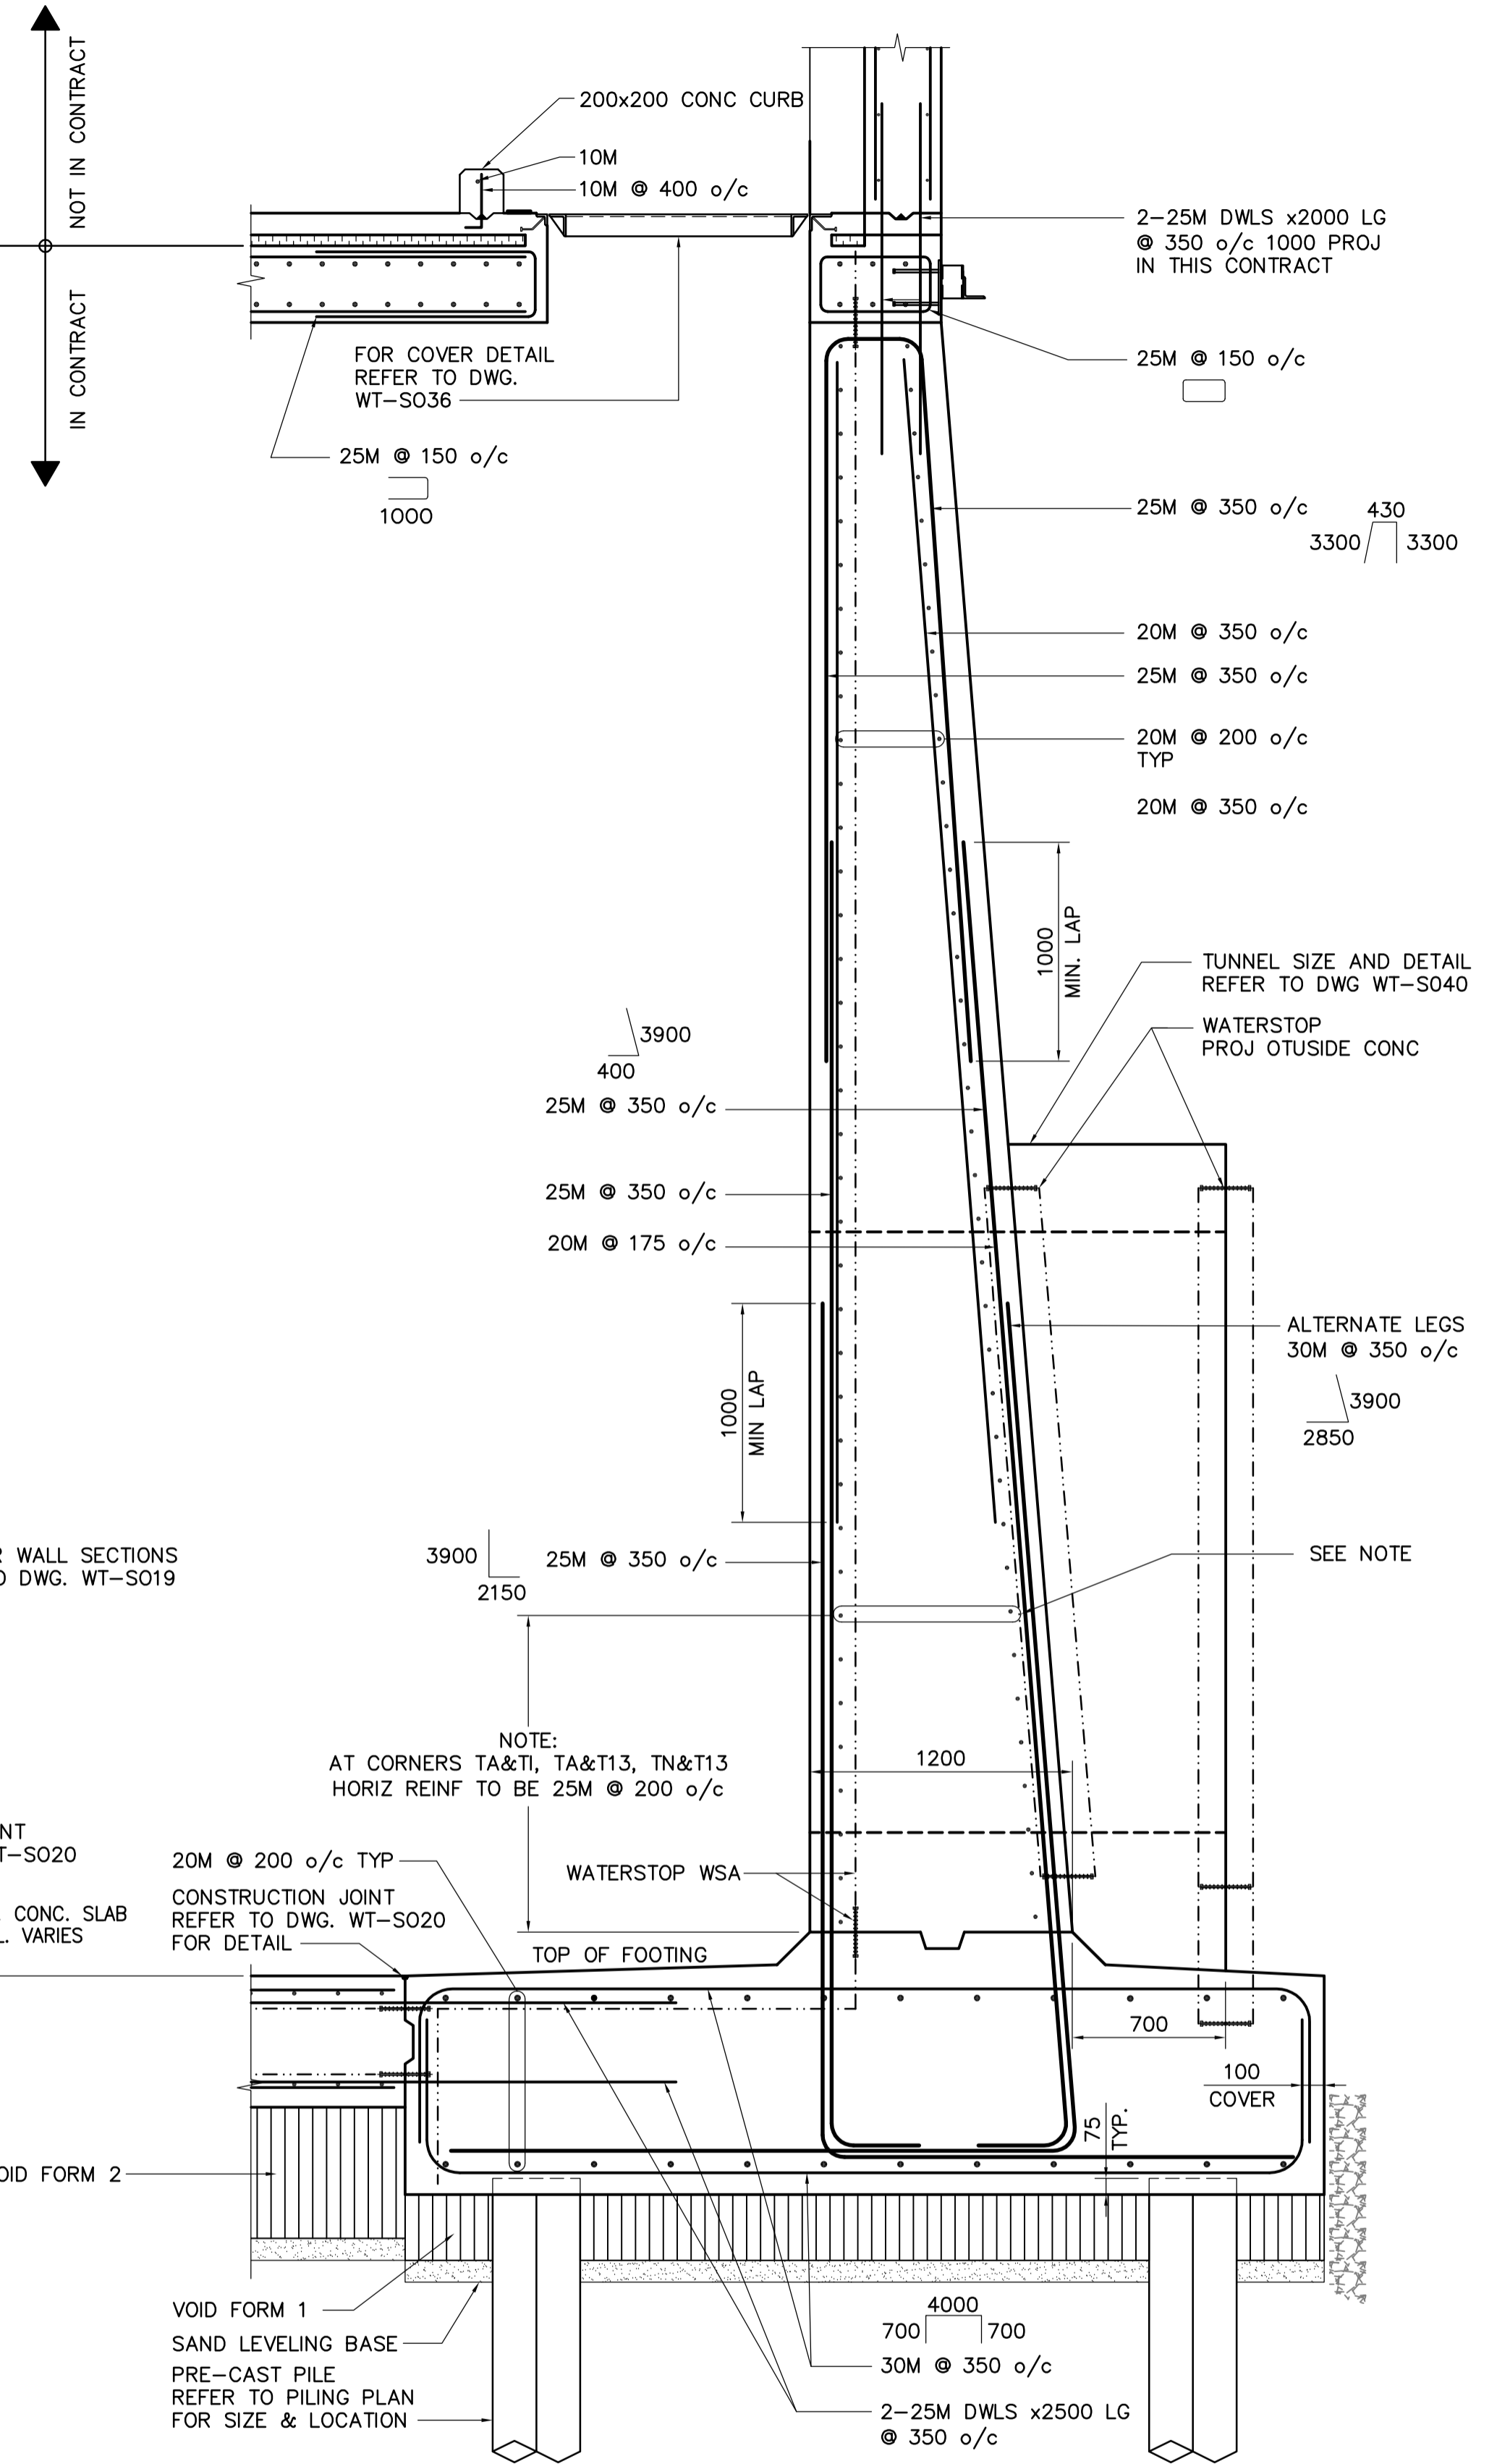

H DETAIL
WT-S014 1:25

DRAWING NOTES:
1. REFER TO DRAWING WT-S001 FOR GENERAL NOTES.

APEGM
Certificate of Authorization
Earth Tech Canada Inc.
No. 730 Expiry: April 30, 2006

NO.	REVISIONS	DATE	BY
02	166-2005 ADDENDUM 2	05/05/12	C.T.
01	166-2005 ADDENDUM 1	05/05/06	C.T.
00	ISSUED FOR TENDER	05/04/17	C.T.

CH2M HILL
Frederickson Cooper
ARCHITECTS

DESIGNED BY: FK
CHECKED BY: MK
DRAWN BY: C.T. / WDB
APPROVED BY: AHL

HOR. SCALE: AS NOTED
VERTICAL SCALE: R. SOROKOWSKI

DATE: 2005/03/16
DATE: 2005-04-17

EarthTech
A Tyco International Ltd. Company

ENGINEER'S SEAL
ORIGINAL SIGNED BY: F.A. KEMP
DATE: 2005/04/17
CONSULTANT DRAWING NO.: WT-S017

THE CITY OF WINNIPEG
WATER AND WASTE DEPARTMENT
ENGINEERING DIVISION

**WATER TREATMENT PLANT
CLEARWELL CONSTRUCTION**

CITY FILE NUMBER
SHEET OF
CITY DRAWING NUMBER
1-060T-A-S0017-001-02D

STRUCTURAL SECTIONS AND DETAILS