



STD 104

1800 DIA INLET PIPE WITH BULK HEAD AND BLIND FLANGE INSTALLED UNDER THIS CONTRACT.

INV. 231.300

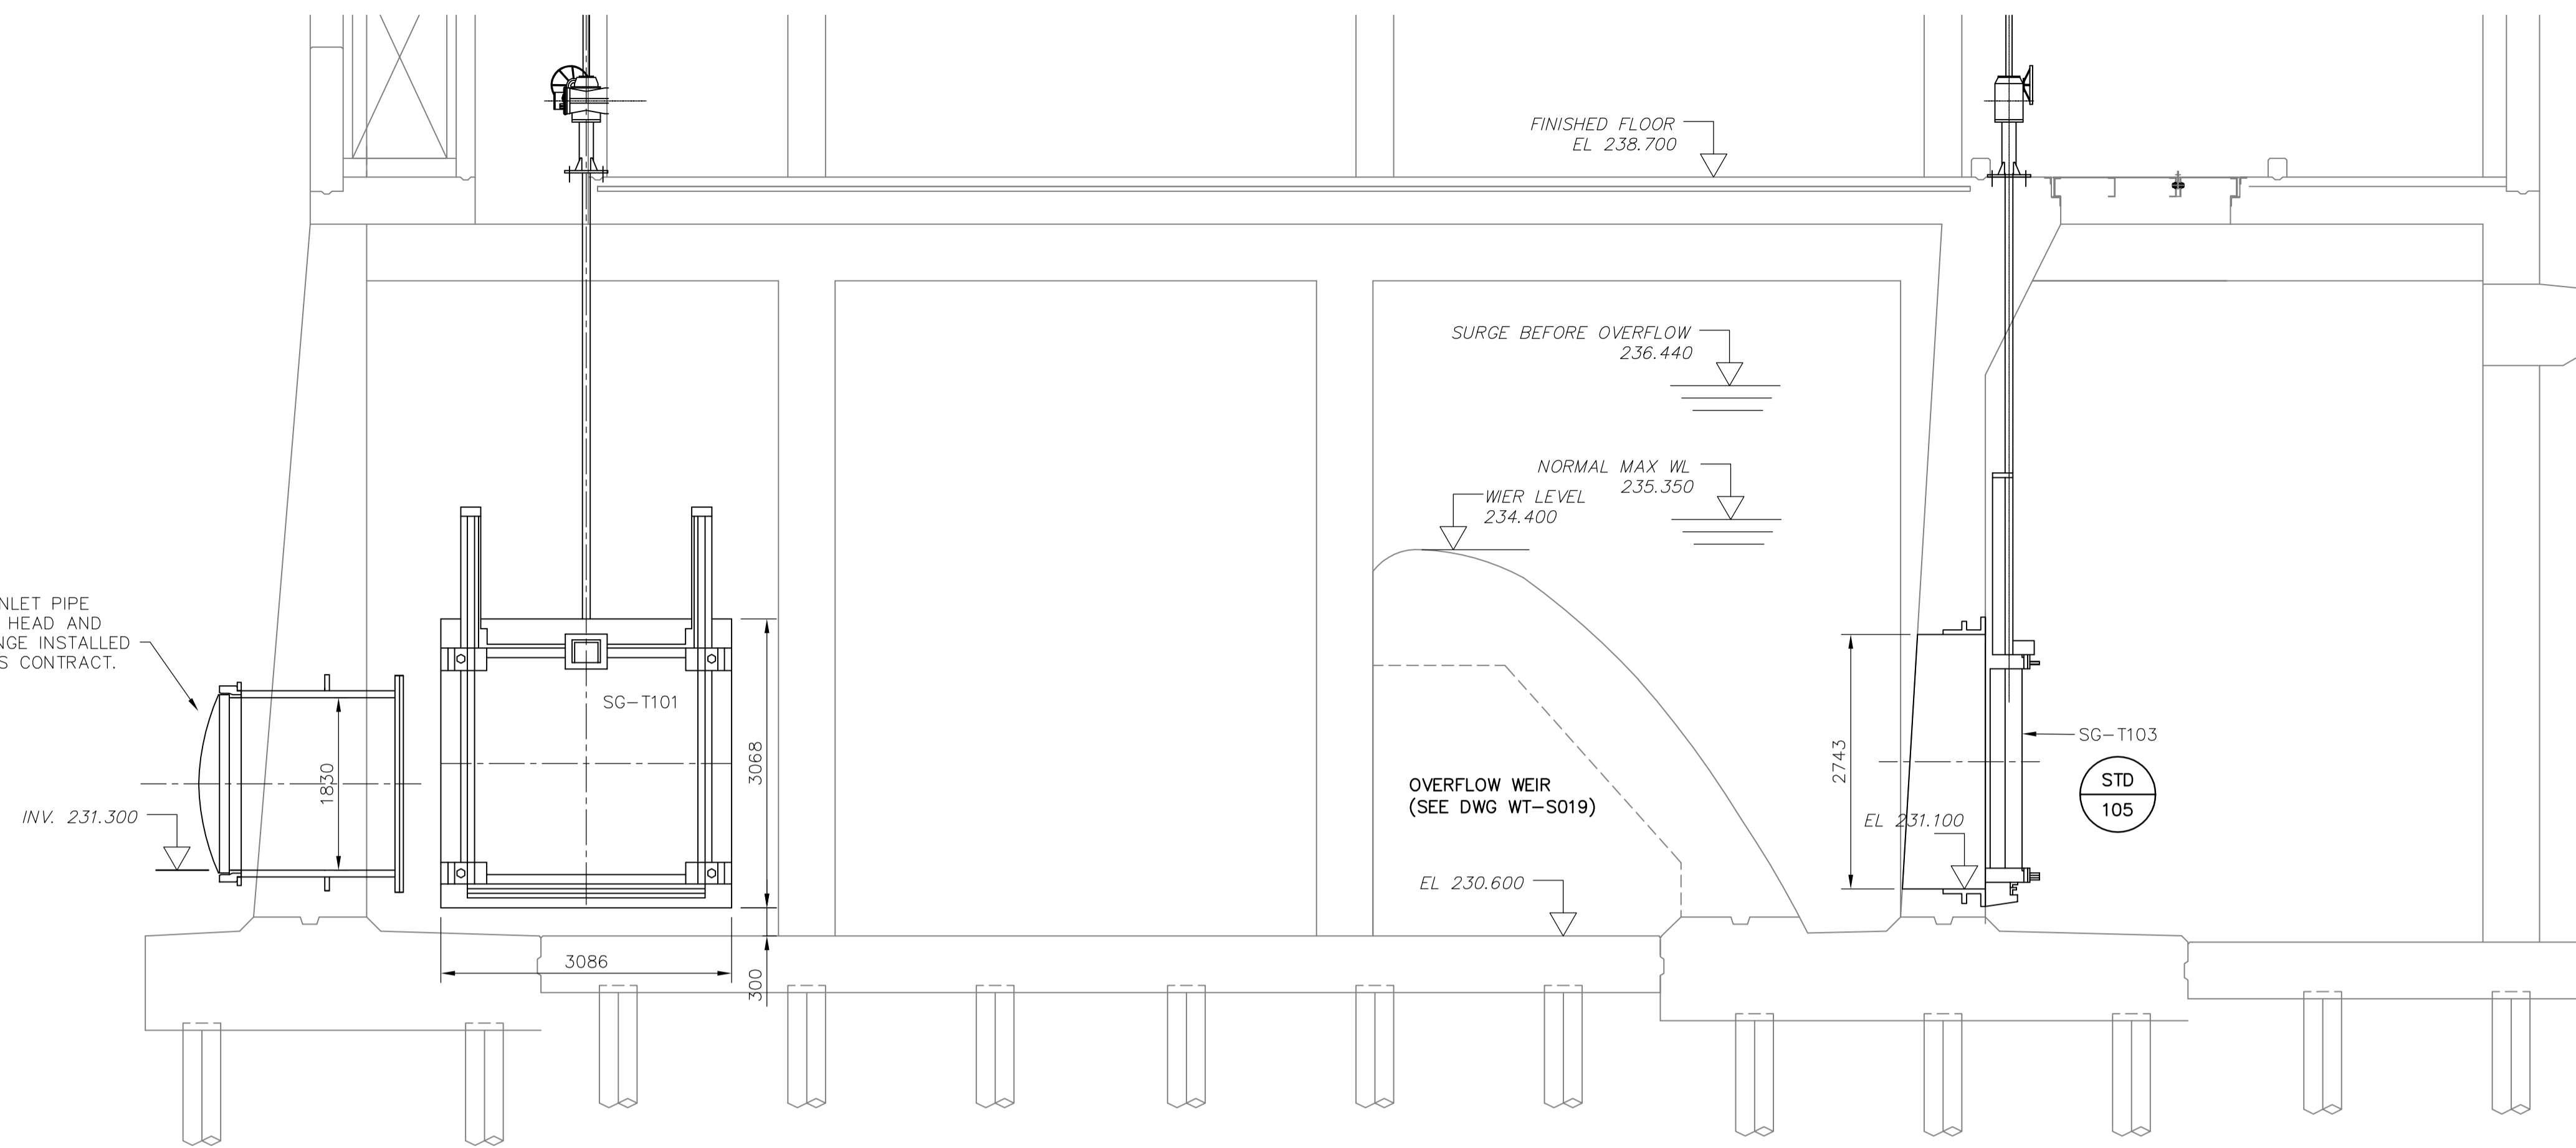

1 SECTION
WT-P004 1:50

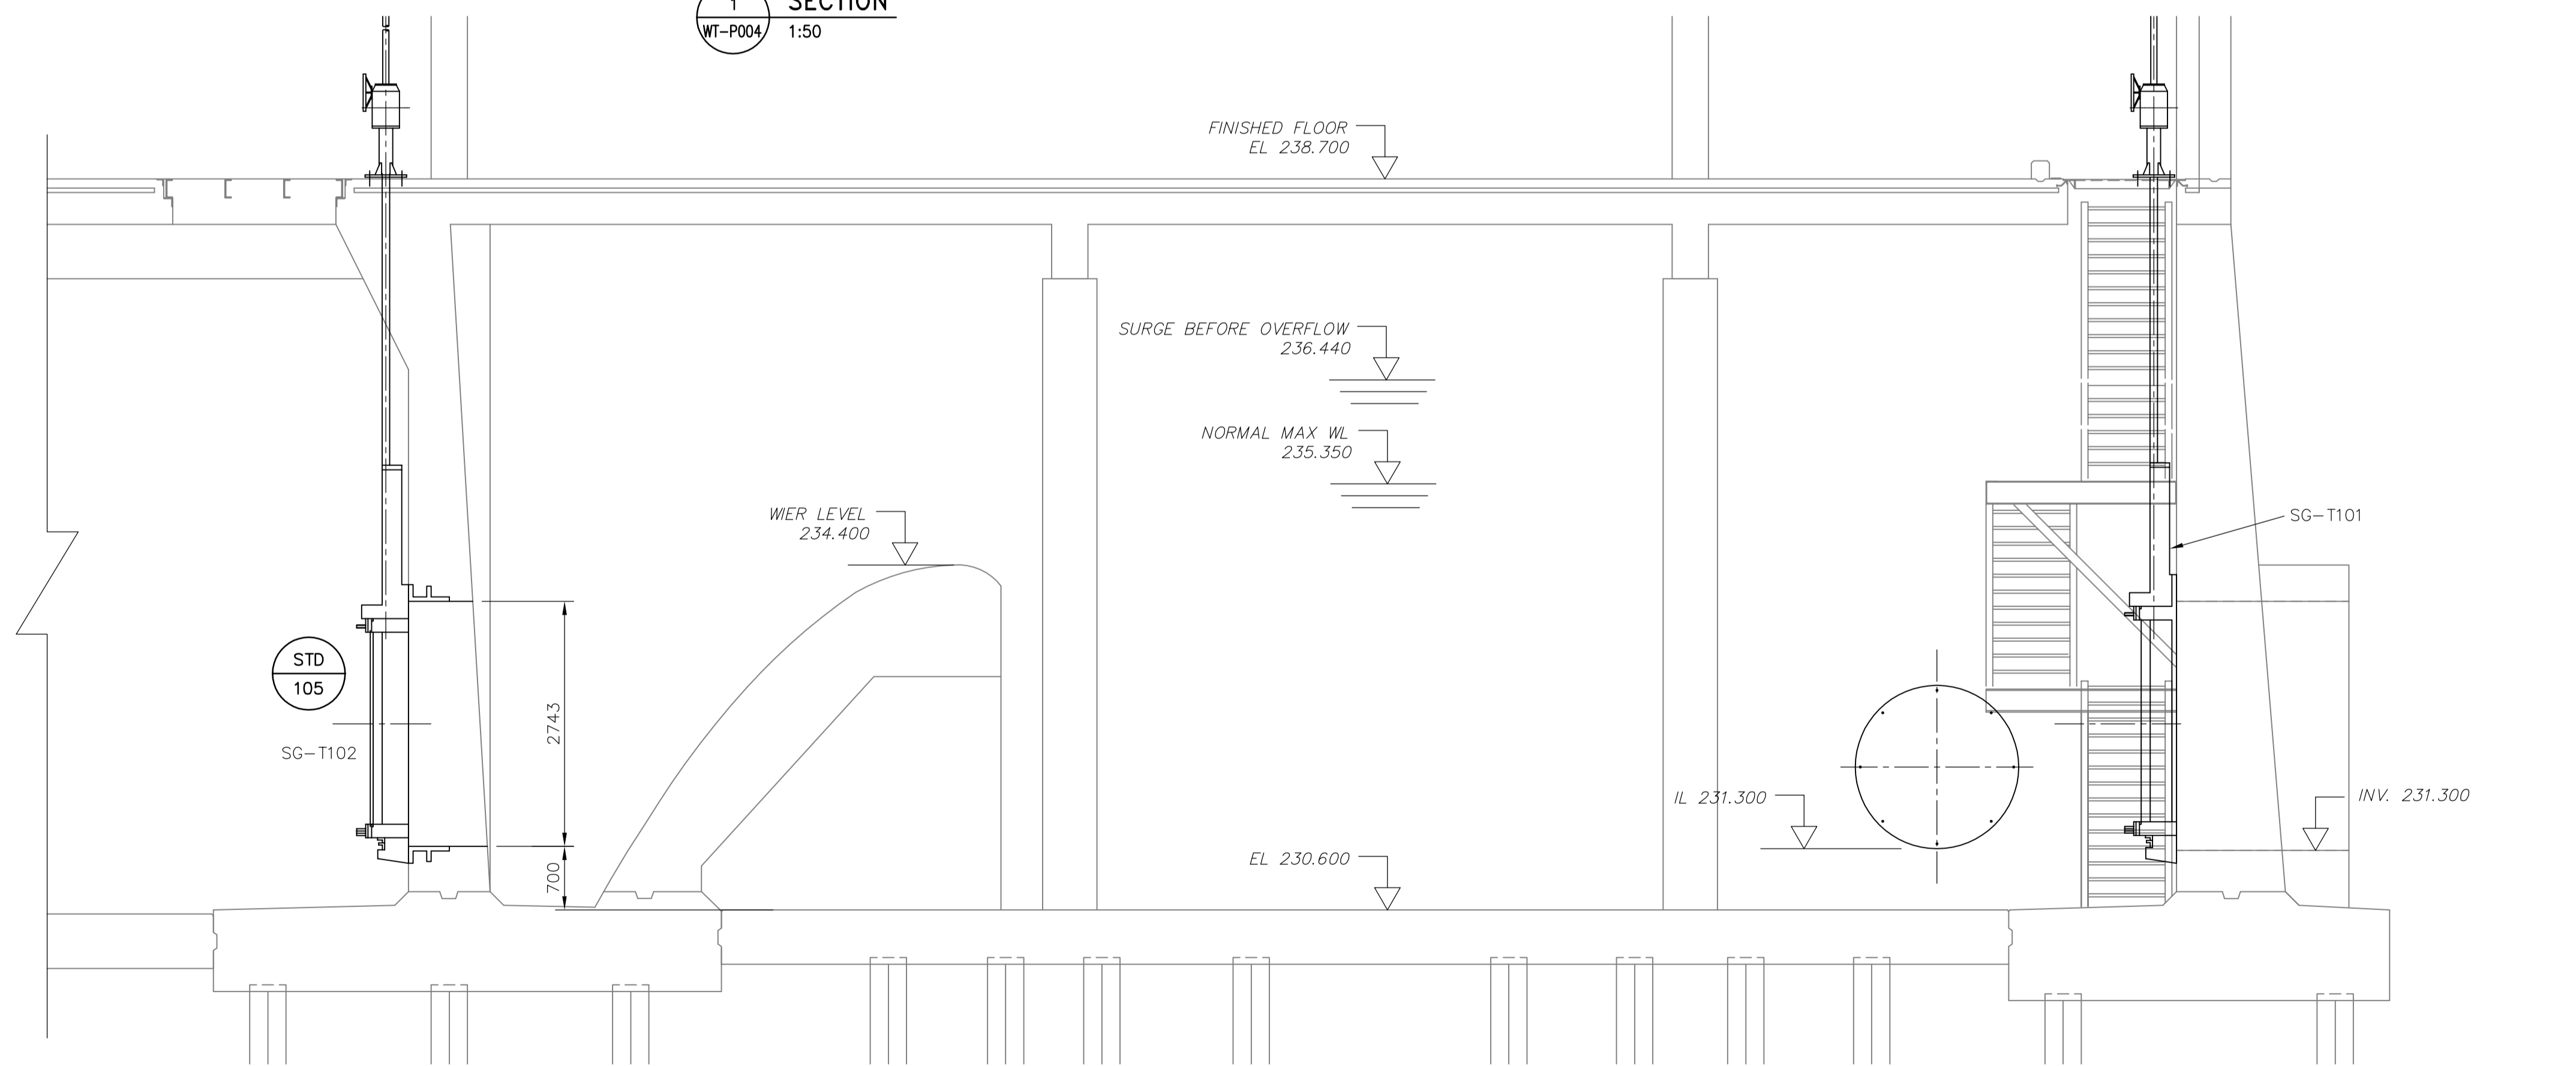

2 SECTION
WT-P004 1:50

APEGN
Certificate of Authorization
Earth Tech Canada Inc.
No. 730 Expiry: April 30, 2005

B.M. ELEV.	DATE	BY	DATE	BY
	05/04/17	LAE		
00	ISSUED FOR TENDER	05/04/17	LAE	
	NO. REVISIONS	DATE	BY	DATE

CH2MHILL
Frederickson Cooper
ARCHITECTS

EarthTech
A Total Infiltration Ltd. Company

DESIGNED BY: SM	CHECKED BY: SRB
DRAWN BY: JBC	APPROVED BY: AHL
HOR. SCALE: 1:50	RELEASED FOR CONSTRUCTION BY: R. SOROKOWSKI
VERTICAL SCALE:	DATE: 2005/04/17

ENGINEER'S SEAL
ORIGINAL SIGNED BY: S.R. BILEVICIUS
2005/04/15
CONSULTANT DRAWING NO. WT-P005

THE CITY OF WINNIPEG
WATER AND WASTE DEPARTMENT
ENGINEERING DIVISION

**WATER TREATMENT PLANT
CLEARWELL CONSTRUCTION**

PROCESS INLET BUILDING SECTIONS 1 AND 2

CITY FILE NUMBER
SHEET OF
CITY DRAWING NUMBER
1-0601T-A-P0005-001-00D