


OUTLET BUILDING PLAN AT 237.30m
1:100

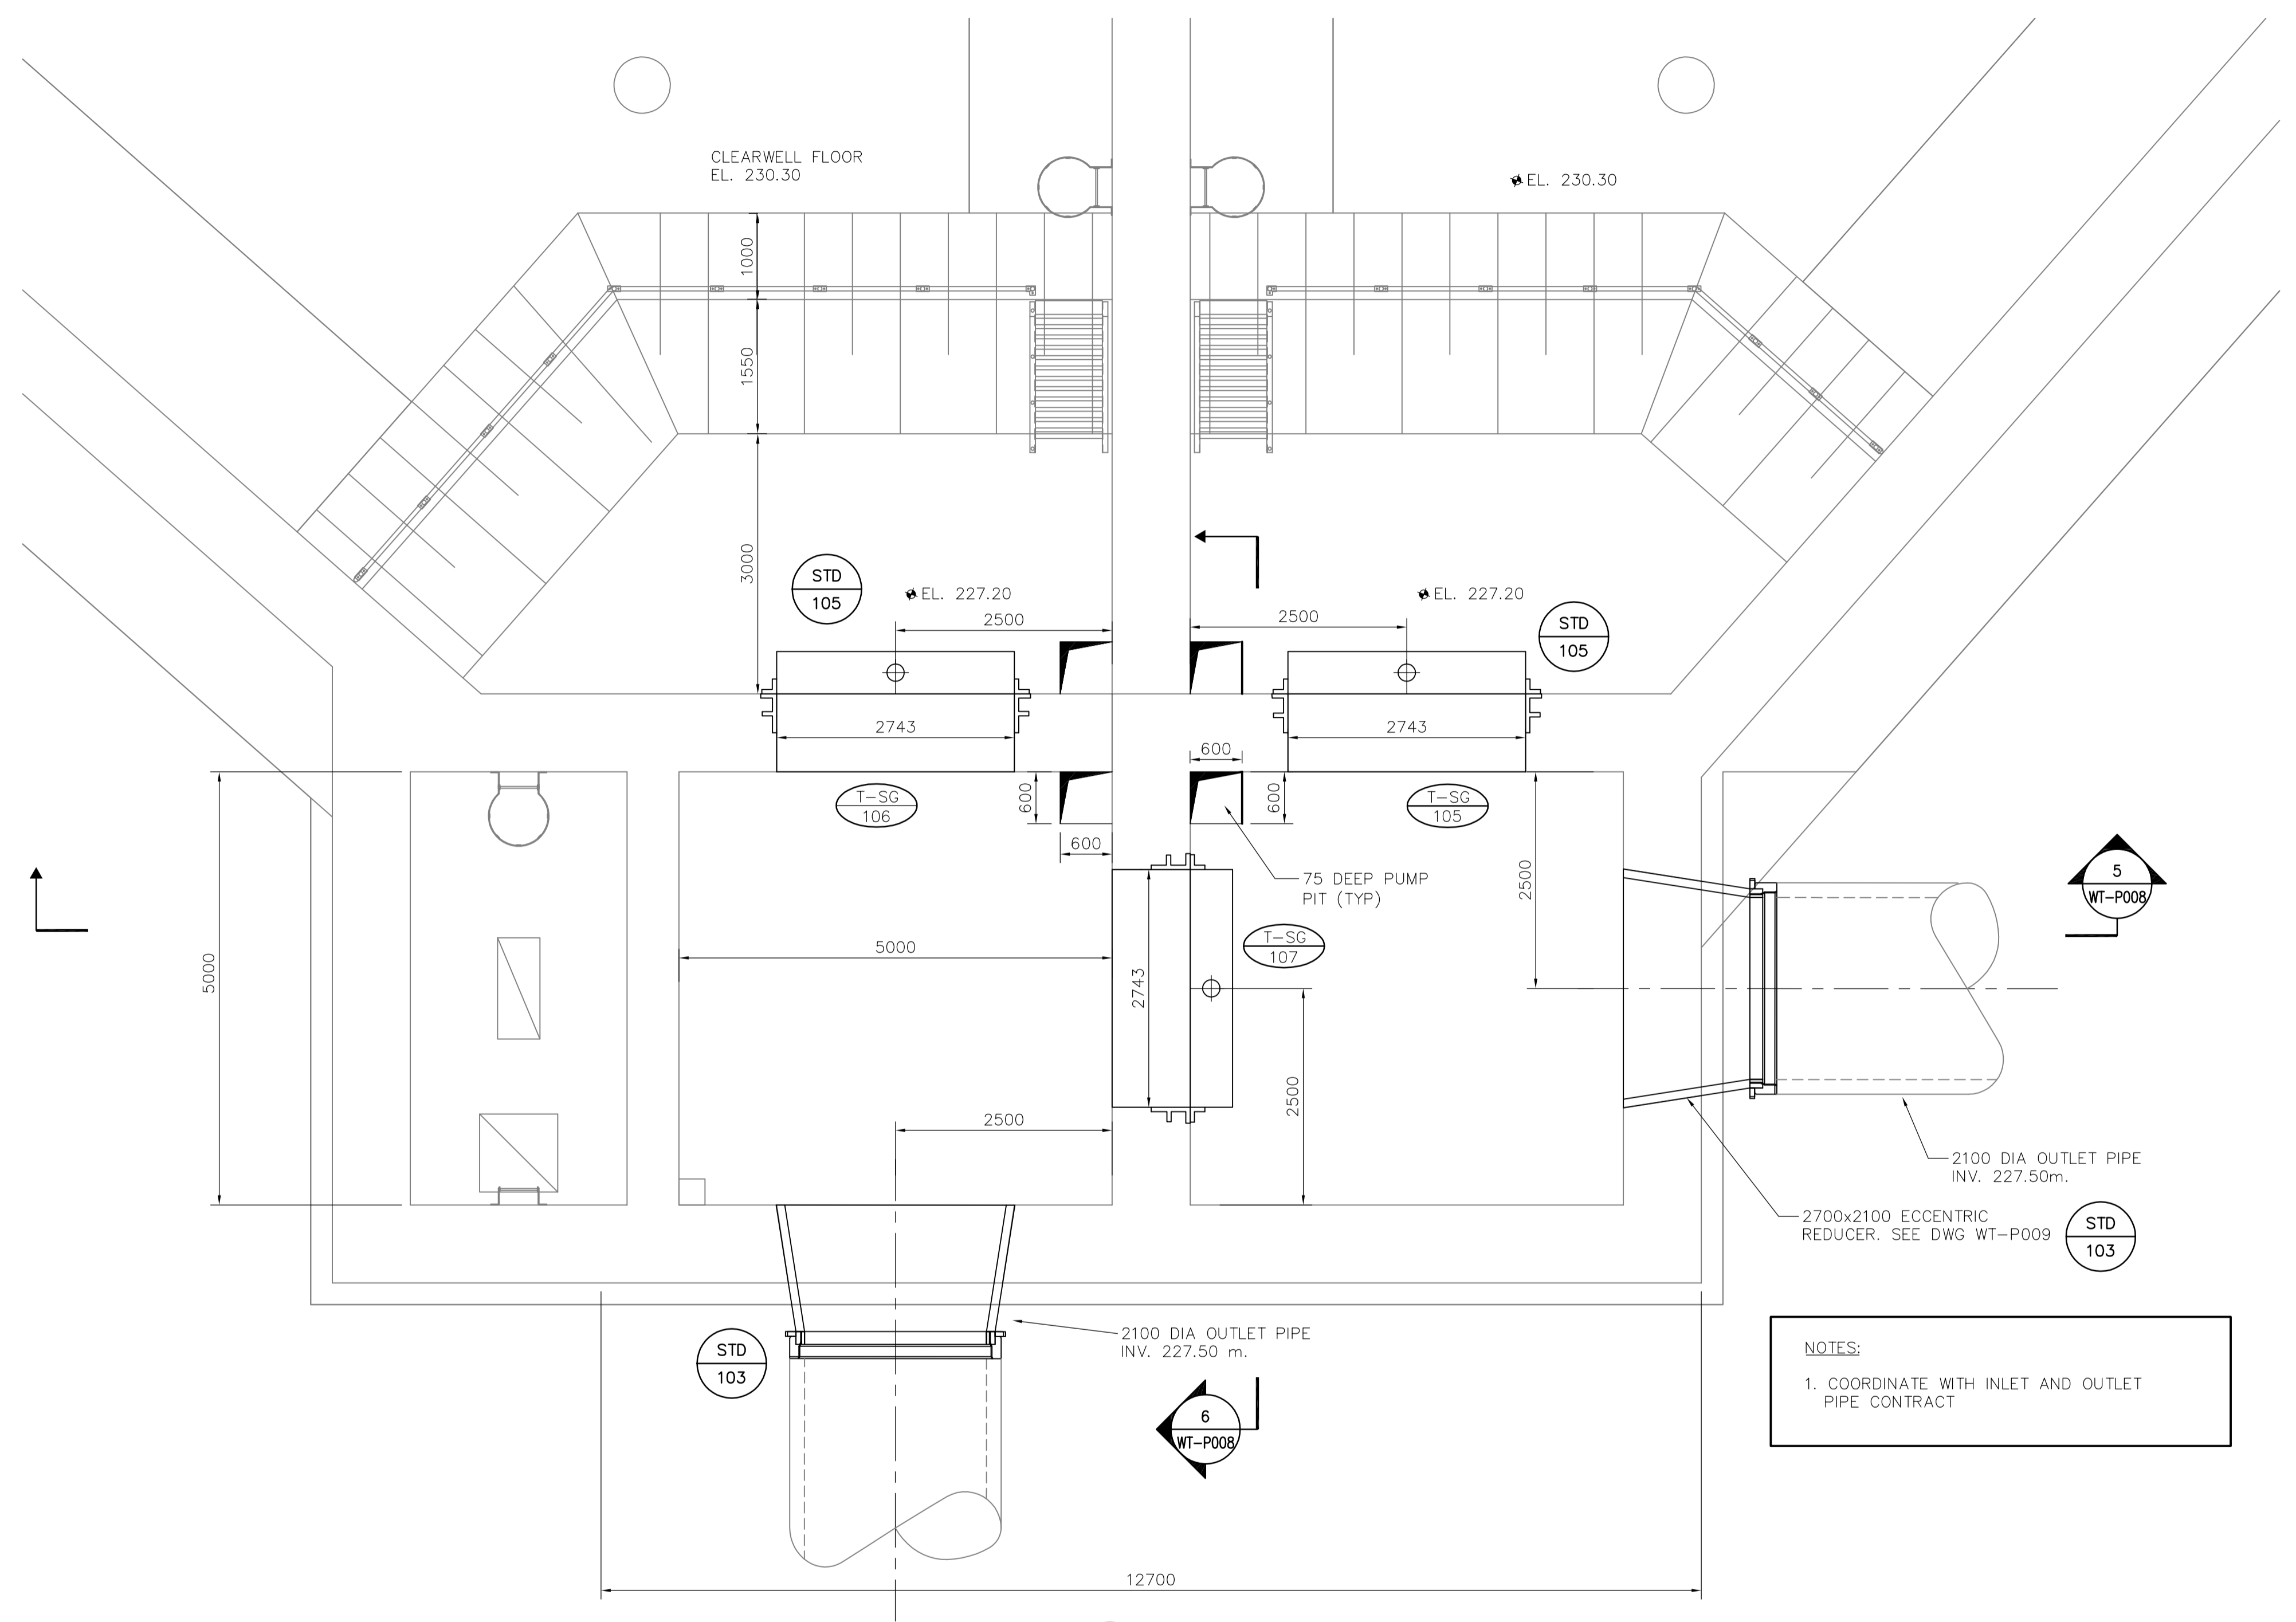

OUTLET BUILDING PLAN AT 230.30m
1:50

NOTES:
1. COORDINATE WITH INLET AND OUTLET PIPE CONTRACT

APEGM
Certificate of Authorization
Earth Tech Canada Inc.
No. 730 Expiry: April 30, 2005

B.M. ELEV.	NO.	ISSUED FOR TENDER	DATE	BY	DATE	REVISIONS
	00	ISSUED FOR TENDER	05/04/17	LAE		

CH2M HILL
Frederickson Cooper
ARCHITECTS

DESIGNED BY: SM
DRAWN BY: JBC
HOR. SCALE: AS NOTED
VERTICAL SCALE:

EarthTech
A Trane International Ltd. Company

ENGINEER'S SEAL
ORIGINAL SIGNED BY: S.R. BILEVICIUS
DATE: 2005/04/15

CHECKED BY: SRB
APPROVED BY: AHL
RELEASED FOR CONSTRUCTION BY: R. SOROKOWSKI
DATE: 2005/04/17

THE CITY OF WINNIPEG
WATER AND WASTE DEPARTMENT
ENGINEERING DIVISION

**WATER TREATMENT PLANT
CLEARWELL CONSTRUCTION**

PROCESS
OUTLET BUILDING PLAN

CITY FILE NUMBER
SHEET OF
CITY DRAWING NUMBER
1-0601T-A-P0007-001-00D