


5 SECTION
WT-P007 1:50

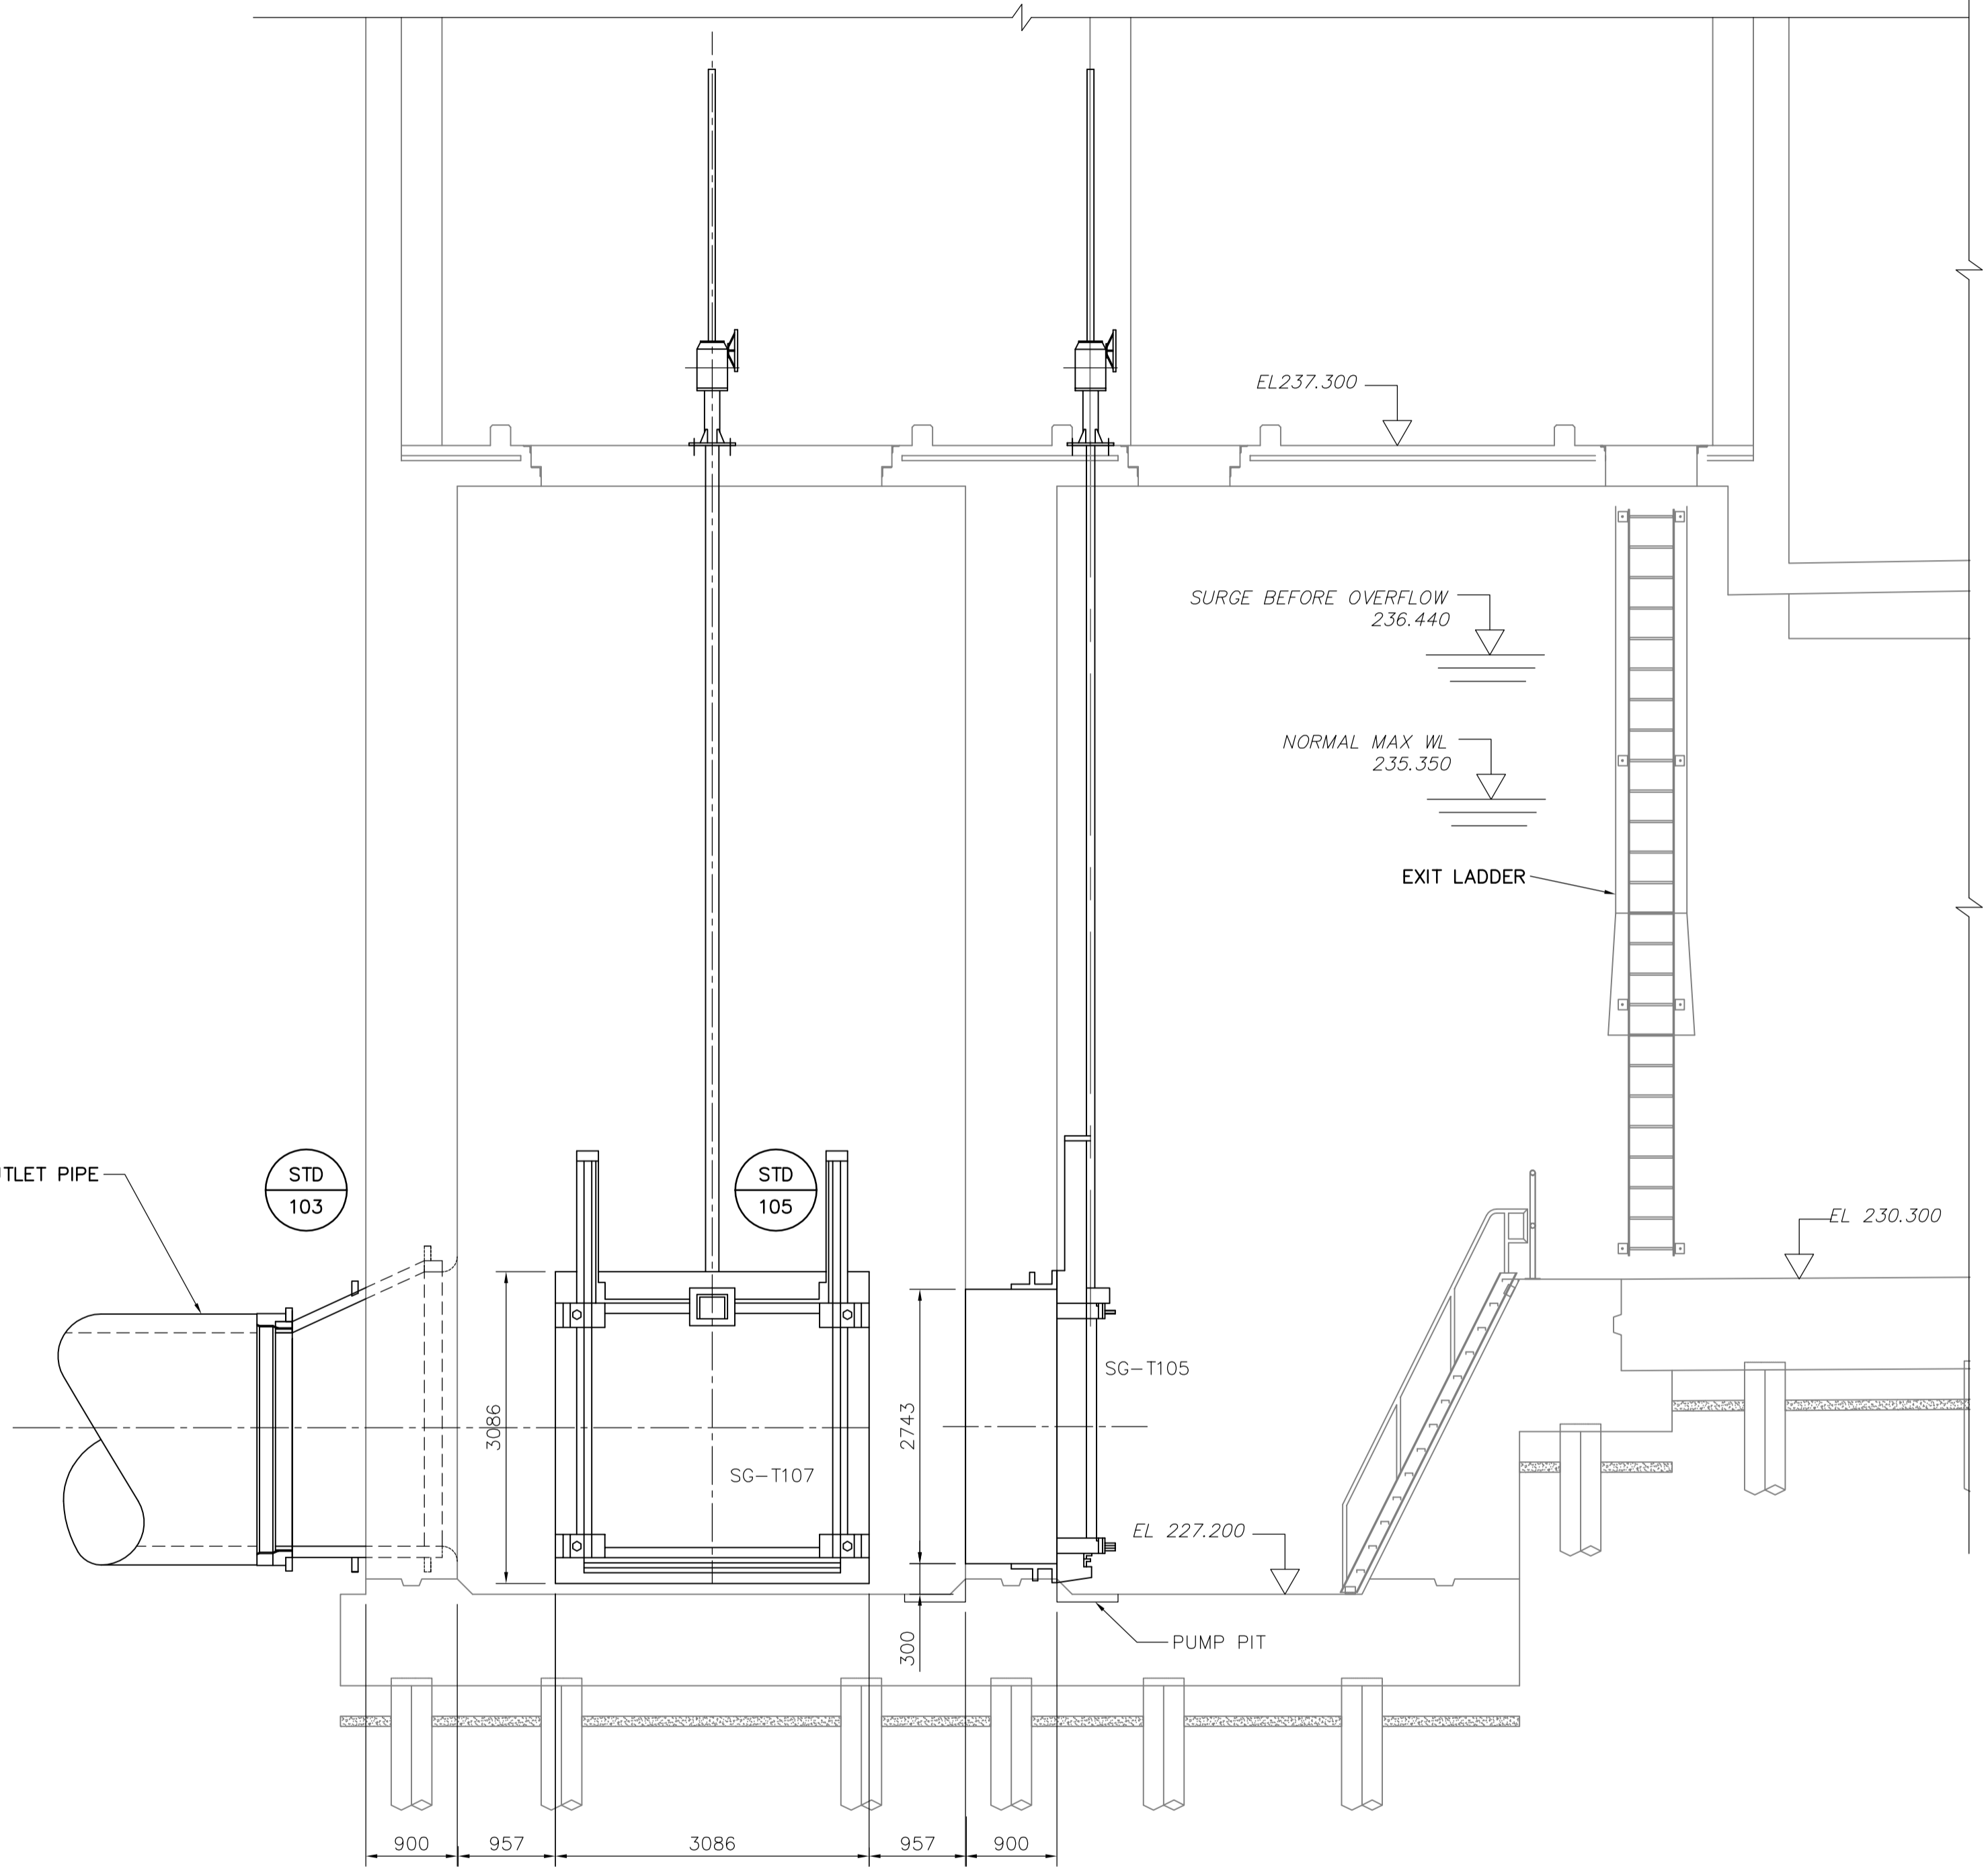

6 SECTION
WT-P007 1:50

APEGM
Certificate of Authorization
Earth Tech Canada Inc.
No. 730 Expiry: April 30, 2005

B.M. ELEV.		CH2M HILL		EarthTech	
NO.	REVISIONS	DATE	BY	DATE	BY
00	ISSUED FOR TENDER	05/04/17	LAE	2004/12/15	R. SOROKOWSKI

Frederickson Cooper ARCHITECTS

DESIGNED BY: SM
DRAWN BY: JBC
HOR. SCALE: 1:50
VERTICAL SCALE: 1:50

CHECKED BY: SRB
APPROVED BY: AHL
RELEASED FOR CONSTRUCTION BY: R. SOROKOWSKI
DATE: 2005/04/17

ENGINEER'S SEAL
ORIGINAL SIGNED BY: S.R. BILEVICIUS
DATE: 2005/04/15
CONSULTANT DRAWING NO. WT-P008

THE CITY OF WINNIPEG
WATER AND WASTE DEPARTMENT
ENGINEERING DIVISION

WATER TREATMENT PLANT CLEARWELL CONSTRUCTION

PROCESS OUTLET BUILDING SECTIONS 5 AND 6

CITY FILE NUMBER
SHEET OF
CITY DRAWING NUMBER
1-0601T-A-P0008-001-00D