


EXT FACE OF CONC SLAB  
 EXT FACE OF CONC WALL AT INTERSECTION TO CONC SLAB  
 INT FACE OF CONC WALL

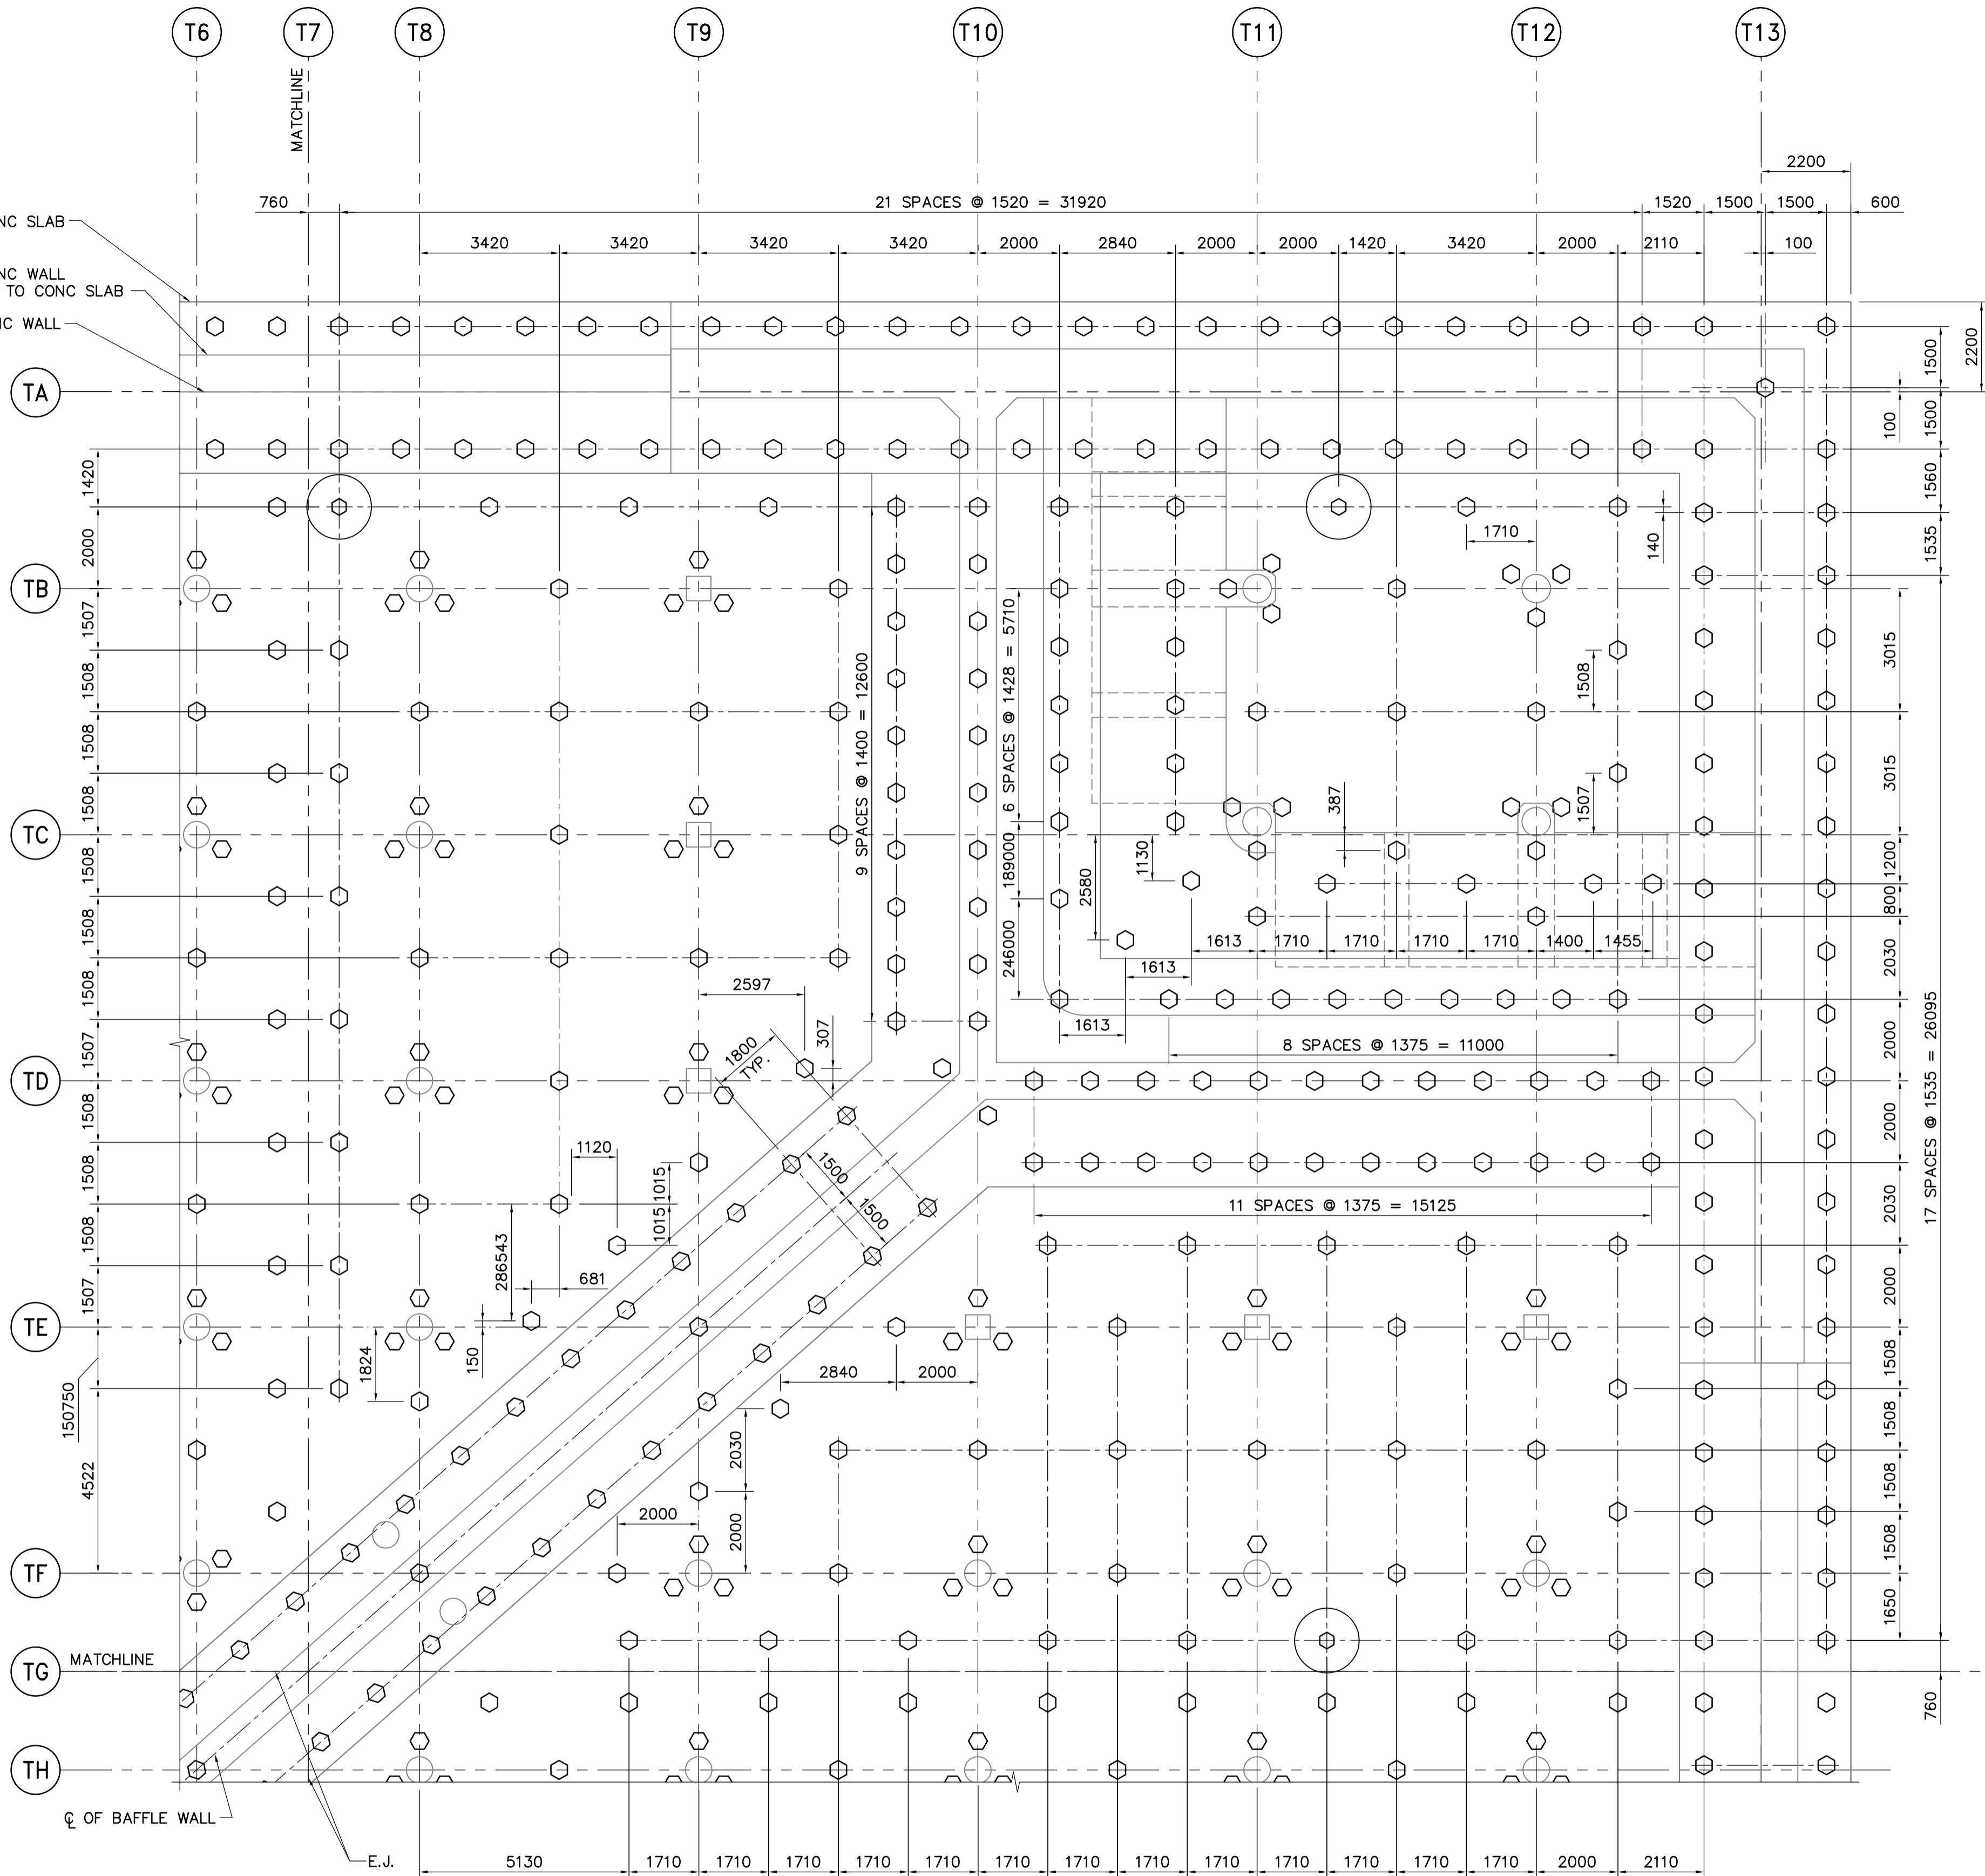

**PARTIAL PILING PLAN**  
 1:100

**LEGEND**

- EXISTING TEST PRECAST PILES



B.M. ELEV.					
DESIGNED BY	FK	CHECKED BY	MK	DATE	2005/02/08
DRAWN BY	C.T.	APPROVED BY	AHL	DATE	2005-04-17
HOR. SCALE:	AS NOTED	RELEASED FOR CONSTRUCTION BY:	R. SOROKOWSKI	DATE	2005-04-17
VERTICAL SCALE:					
NO. ISSUED FOR TENDER	05/04/17	DATE	C.T.		
NO. REVISIONS		DATE	BY		


ENGINEER'S SEAL  
 ORIGINAL SIGNED BY  
 F.A. KEMP  
 2005/04/17  
 CONSULTANT DRAWING NO.  
 WT-S004

**THE CITY OF WINNIPEG**  
 WATER AND WASTE DEPARTMENT  
 ENGINEERING DIVISION

**WATER TREATMENT PLANT**  
**CLEARWELL CONSTRUCTION**

STRUCTURAL  
 PARTIAL PILING PLAN

CITY FILE NUMBER  
 SHEET OF  
 CITY DRAWING NUMBER  
 1-0601T-B-S0004-001-00D

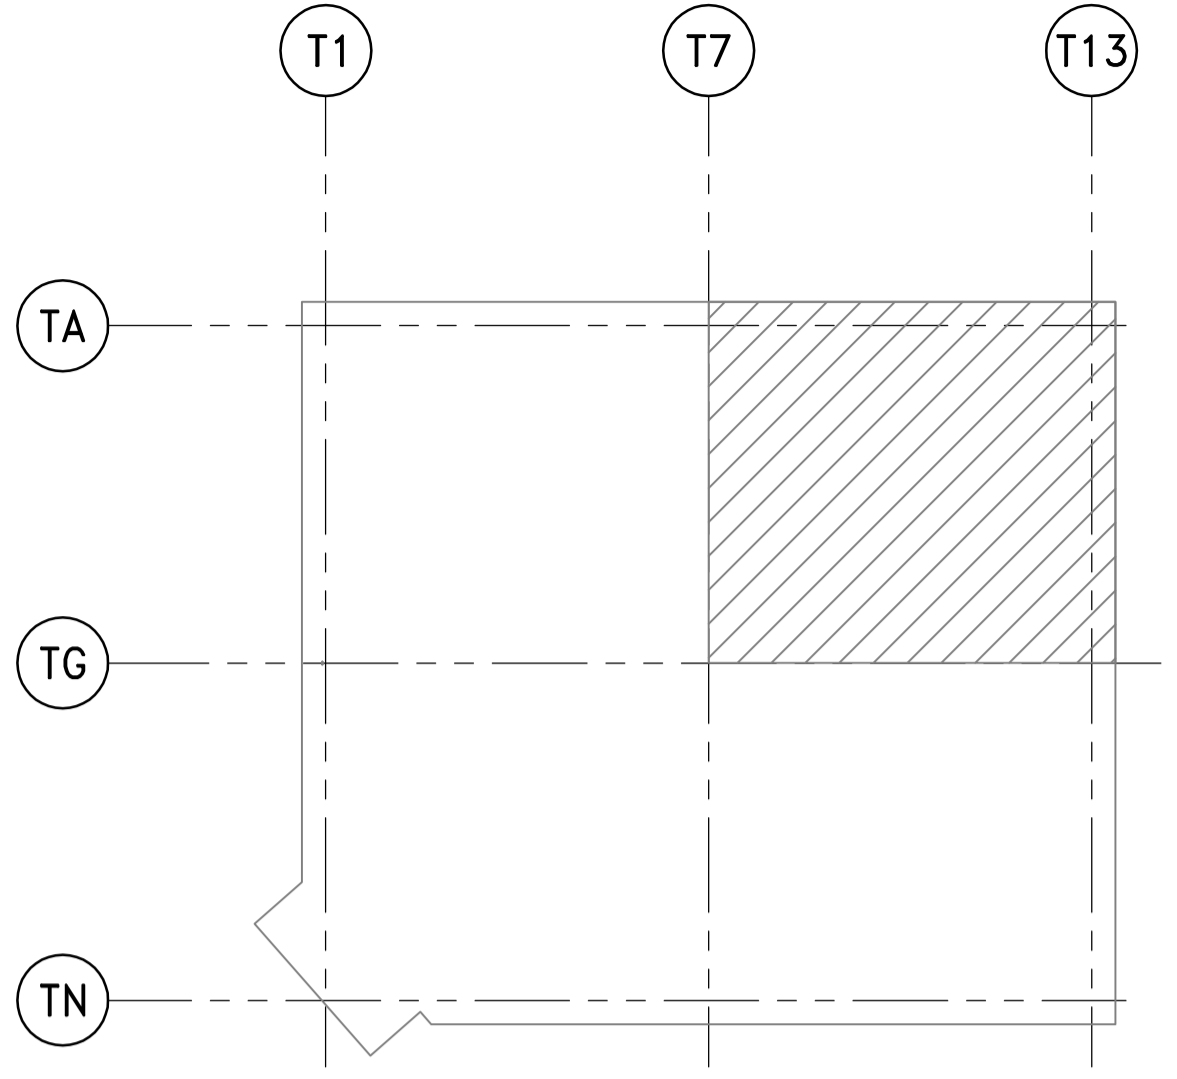

- DRAWING NOTES:**
- ALL PILES ARE 400 DIAMETER PRECAST UNLESS NOTED OTHERWISE.
  - REFER TO DRAWING WT-S002 FOR GRID LINE DIMENSIONS.
  - PILE CUT OFF ELEVATIONS VARY 300±.