


**MAIN FLOOR POWER PLAN**  
1:50

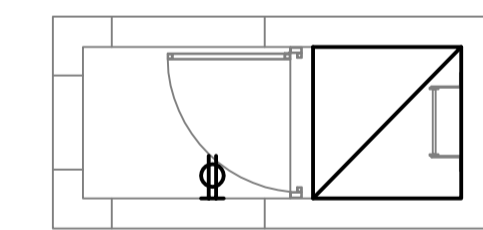

**EMERGENCY EXIT HUT POWER PLAN (TYPICAL)**  
1:50

**FOR INFORMATION ONLY - NOT IN CONTRACT**

B.M. ELEV.				ENGINEER'S SEAL	<b>THE CITY OF WINNIPEG</b> WATER AND WASTE DEPARTMENT ENGINEERING DIVISION		CITY FILE NUMBER
					<b>WATER TREATMENT PLANT</b> <b>CLEARWELL CONSTRUCTION</b>		SHEET 1 OF #S
	DESIGNED BY: BLM	CHECKED BY:			ELECTRICAL		CITY DRAWING NUMBER
	DRAWN BY: ERC	APPROVED BY:			OUTLET BUILDING & EMERGENCY EXIT HUT		
00	ISSUED FOR TENDER (N.I.C.)	05/04/17	ERC	RELEASSED FOR CONSTRUCTION BY:	POWER AND FIRE ALARM FLOOR PLAN		
NO.	REVISIONS	DATE	BY	DATE	2005/03/18	DATE	
				CONSULTANT DRAWING NO. WT-E006			