



ellice avenue

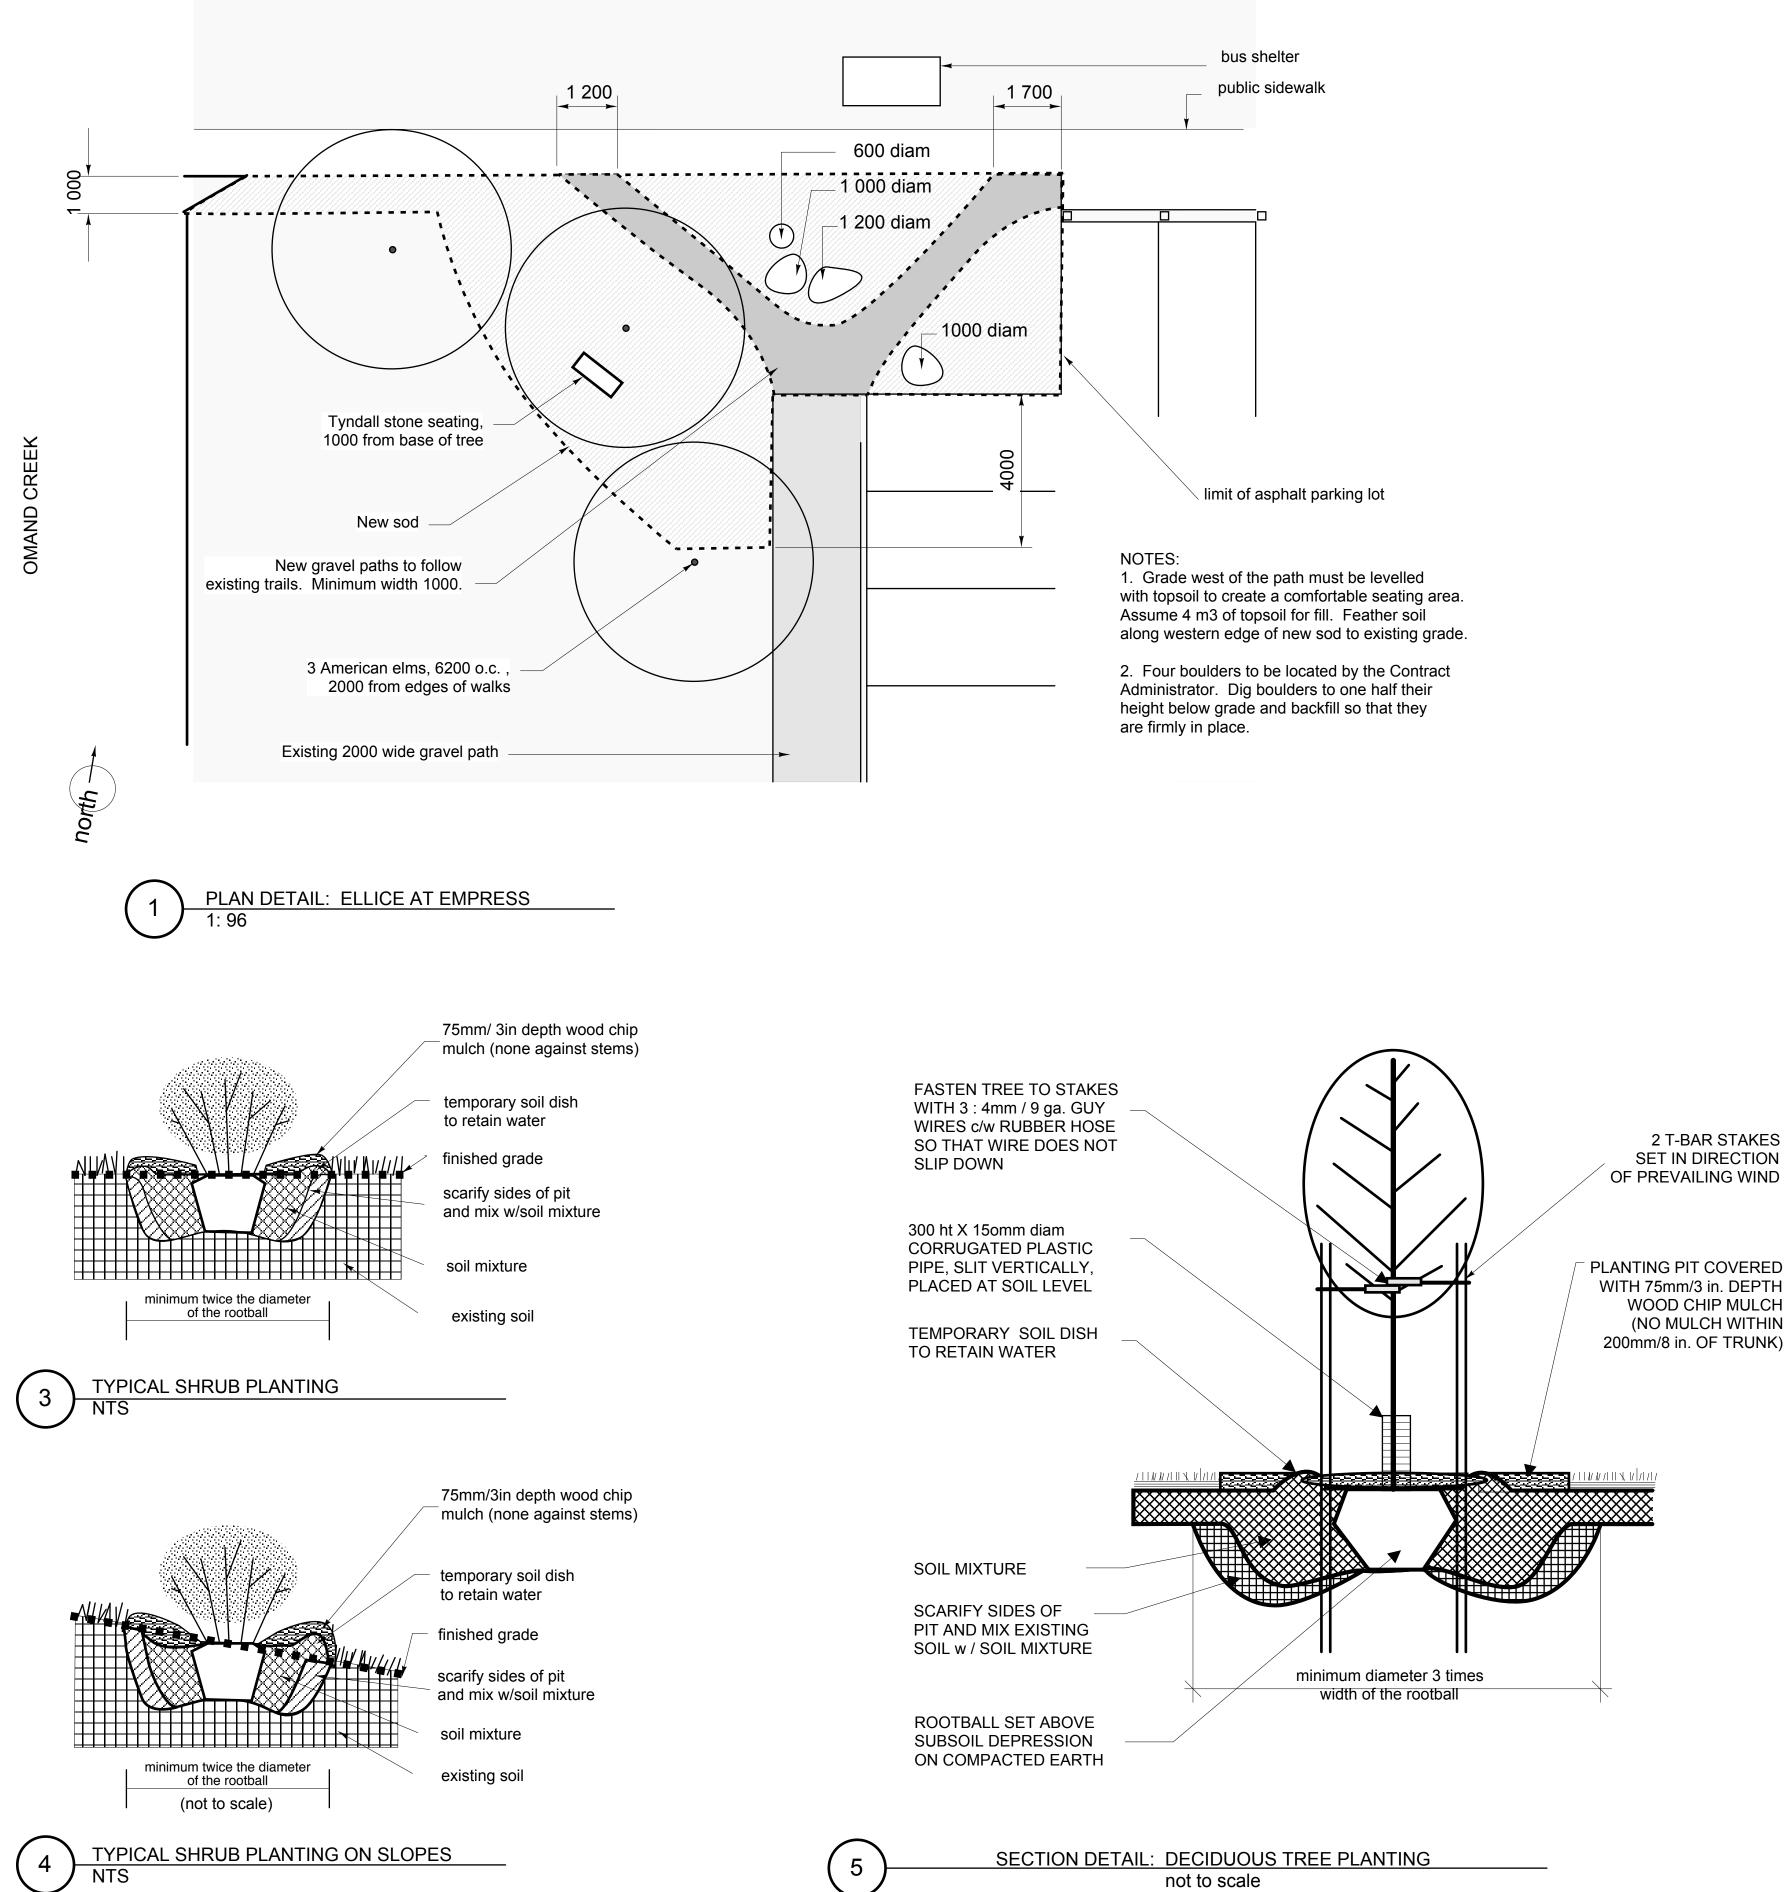

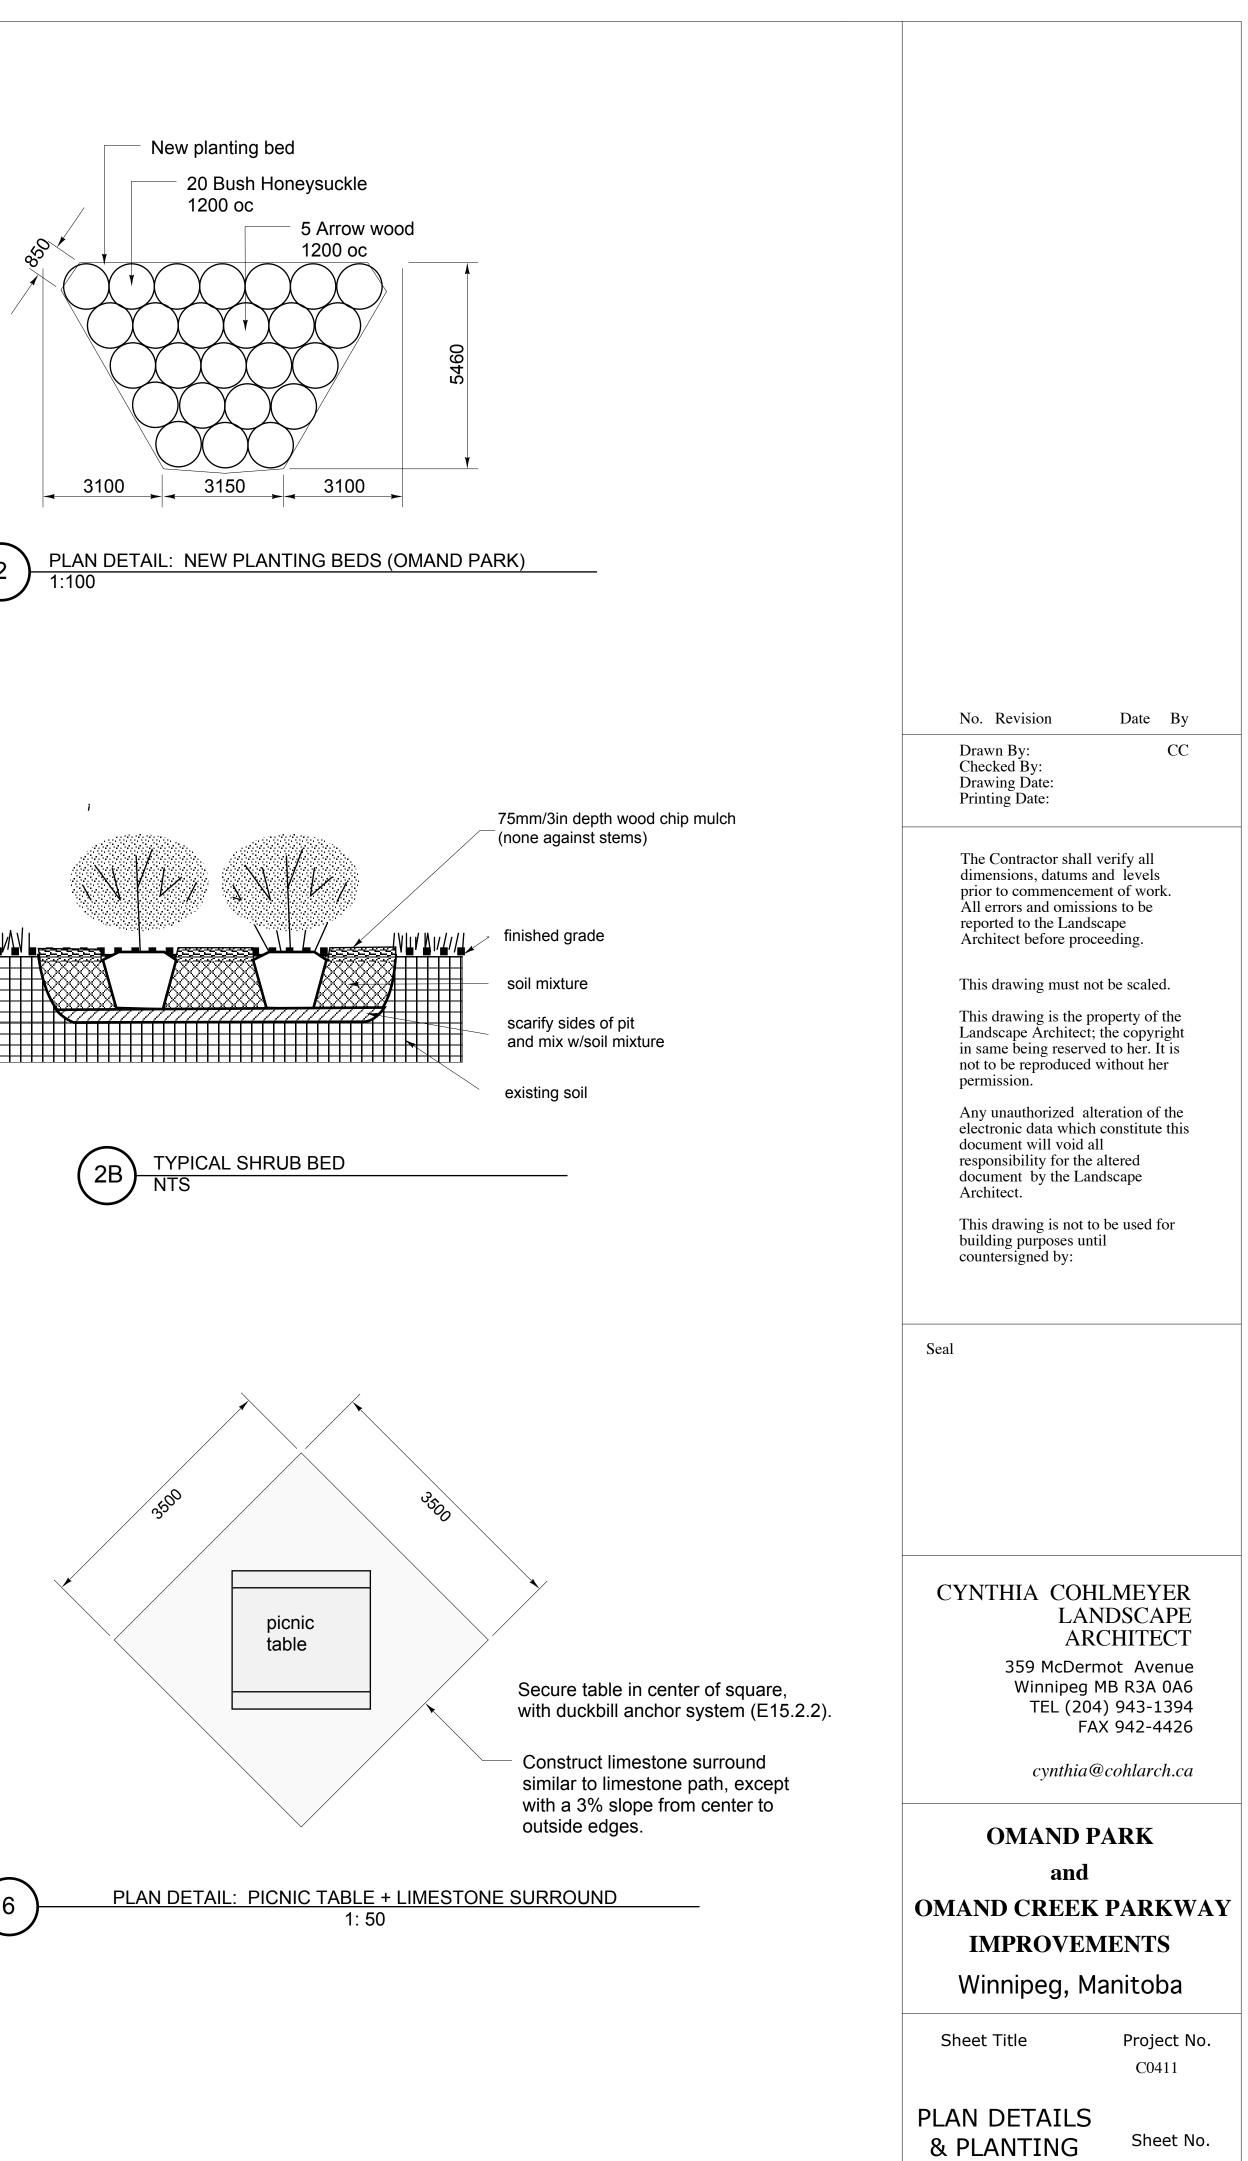

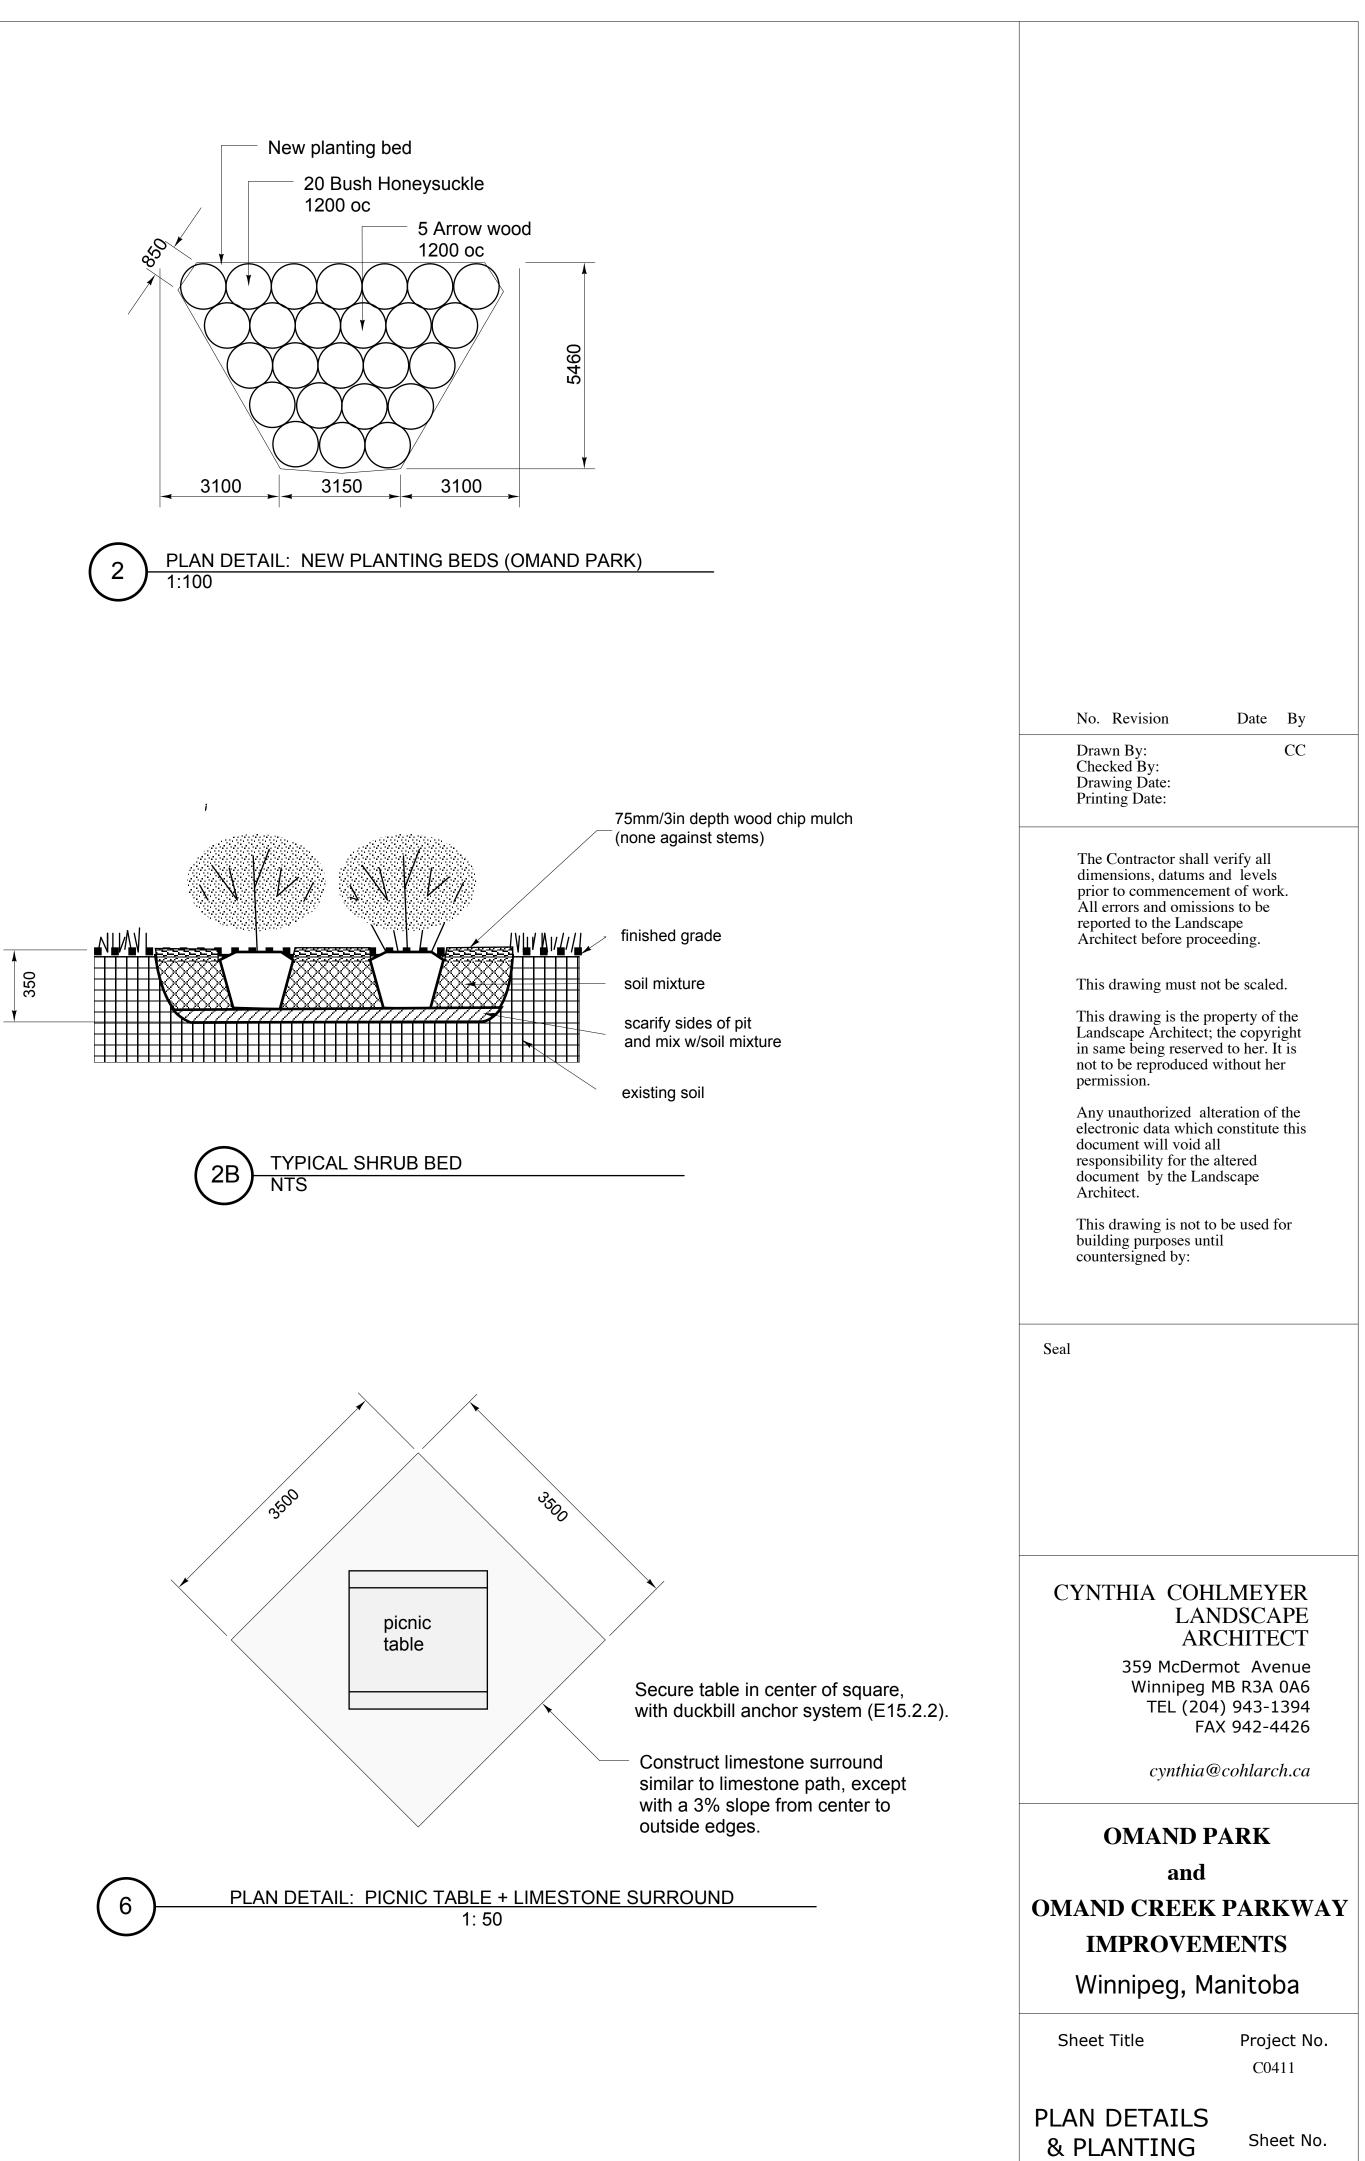

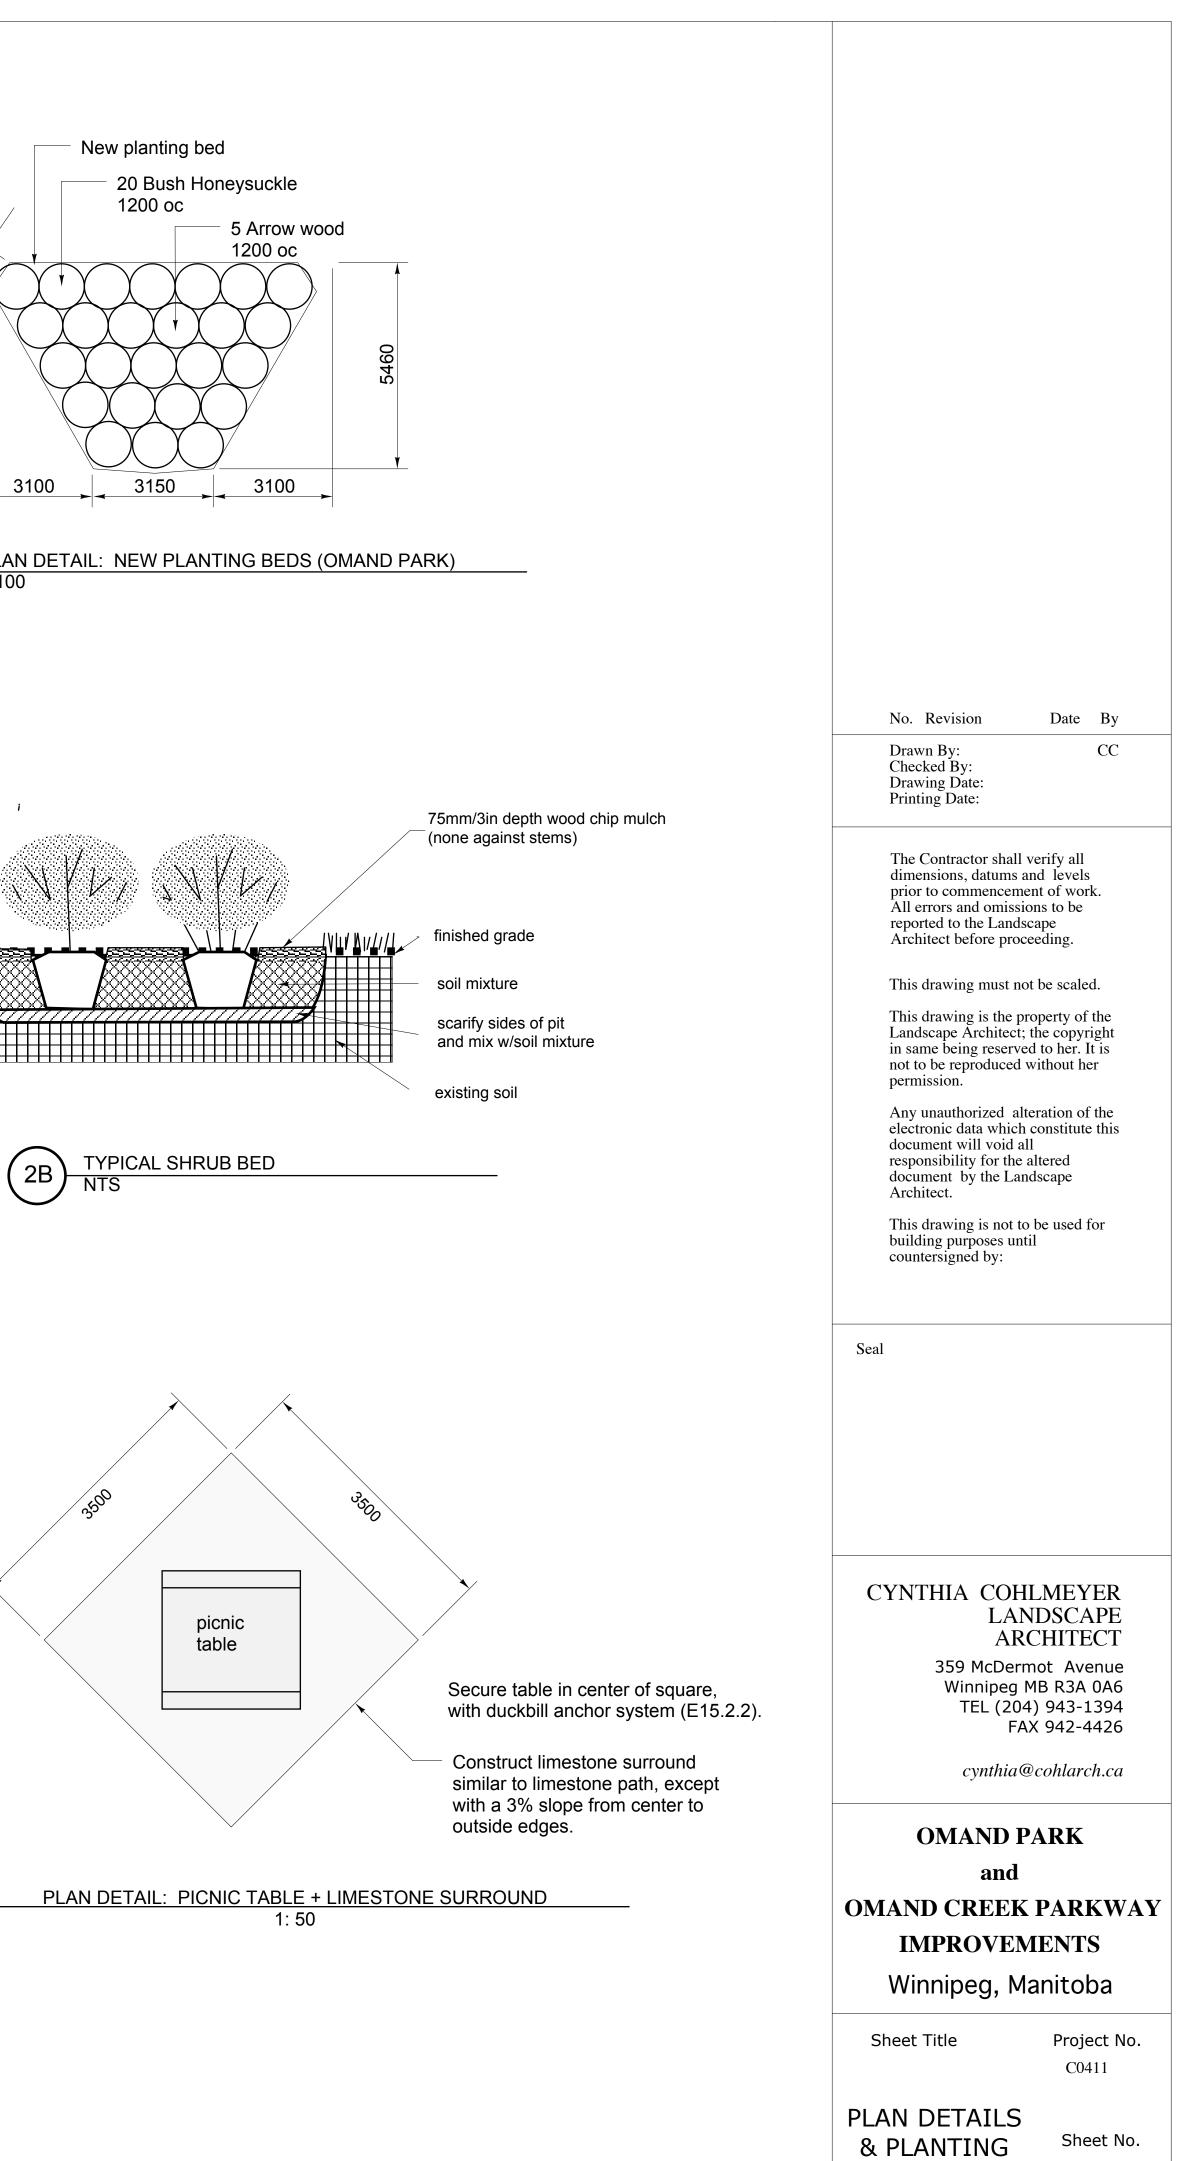

DETAILS

L-4

