

HOME STREET

LEGEND

- CB EXISTING CATCH BASIN
- ⊗ PROPOSED CATCH BASIN
- MH MANHOLE
- PROPOSED VALVE BOX
- PROPOSED DRAINAGE BOX
- EXISTING CONTOUR
- 0.00 PROPOSED CONTOUR
- + PROPOSED SPOT ELEVATION
- RE RIM ELEVATION
- (INV 00.00) EXISTING INVERT
- [INV 00.00] PROPOSED INVERT
- PROPOSED STORM SEWER
- HP HIGH POINT
- TC TOP OF CURB
- BC BOTTOM OF CURB
- ← DIRECTION OF FLOW
- ASPHALT PAVING
- CONCRETE PAVING

- GENERAL NOTES:
- Elevations shown along the curb and gutter line are taken to the gutter (base of curb)
 - Elevations are referred to City of Winnipeg Geodetic Bench Mark No. 37-044 = 232.936 and are shown in metres
 - City of Winnipeg Geodetic Bench Mark No. 37-044 located at S.W. Cor. Portage Ave. & Home St., Tbt. in most Sly. Conc. foundation @ rear) No. 370 Portage Ave. (C.M.H.C.), 0.5 m W. & 0.3 m below brick of most Sly. & E. Cor. of Bldg.

NOTE:
ALL OPEN CUT TRENCHES
SHALL USE CLASS 4 BACKFILL

REFER TO CROSS-SECTION THROUGH WADING POOL


TRENCH DRAIN

REFER TO MECHANICAL DRAWING

INSTALL 1.20 CATCH BASIN C/W
OPEN COVER CW SD-025

INSTALL 1.20 CATCH BASIN
C/W OPEN COVER CW SD-025

57 M LEAD OF 250 PVC SDR-35

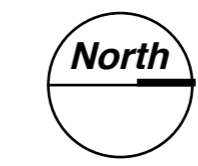

SURVEY SOURCE: SHEPHERD & STEVENS 04168315

No.	Revision	Date
7	ISSUED FOR TENDER	FEB 2005
6	PRE-TENDER REVIEW	JAN 13/05
5	PRE-TENDER REVIEW	DEC 21/05
4	ISSUED FOR TENDER	SEP 15/05
3	MATERIALS & METHOD SUBMISSION	AUG 29/05
2	95% CD SUBMISSION	JULY 14/05
1	90% CD SUBMISSION	OCT 21/04




THIS DRAWING MUST NOT BE SCALED.
THE CONTRACTOR SHALL VERIFY ALL DIMENSIONS, DATUMS AND LEVELS PRIOR TO COMMENCEMENT OF WORK. ALL ERRORS AND OMISSIONS TO BE REPORTED IMMEDIATELY TO THE CONTRACT ADMINISTRATOR.
VARIATIONS & MODIFICATIONS TO WORK SHOWN ON THESE DRAWINGS SHALL NOT BE CARRIED OUT WITHOUT WRITTEN PERMISSION FROM THE CONTRACT ADMINISTRATOR.
THIS DRAWING IS THE EXCLUSIVE PROPERTY OF THE CONTRACT ADMINISTRATOR AND CAN BE REPRODUCED ONLY WITH THE PERMISSION OF THE CONTRACT ADMINISTRATOR. IN ANY CASE THE REPRODUCTION MUST BEAR THEIR NAME AS CONTRACT ADMINISTRATOR.

VIMY RIDGE MEMORIAL PARK
PLAYGROUND AREA

Project Title

WATERPLAY AREA
GRADING DETAIL

Drawing Title

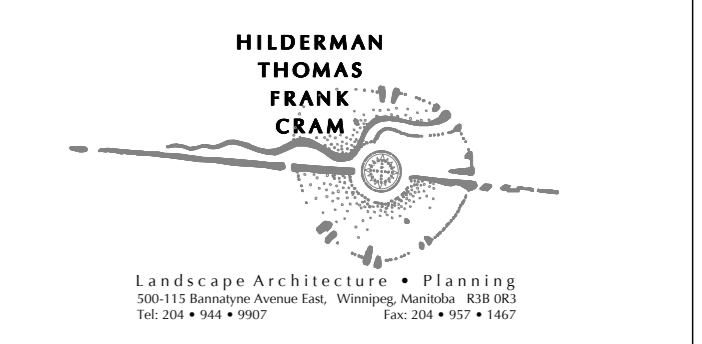

Drawn	TG/MB	Approved	HC
Scale	1:100	Date	3/3/06
Job	04 032	Drawing	L-07