



PART GROUND FLOOR PLAN  
1/4" SCALE  
(PANELS A, B, C, & D)

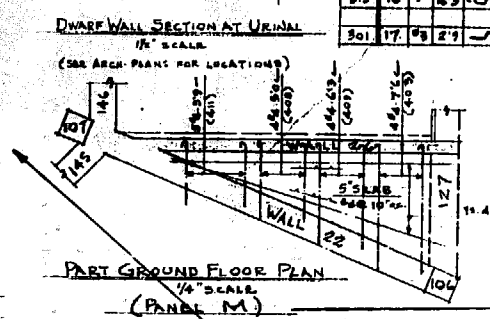


DWARF WALL SECTION AT URINAL  
1/8" SCALE  
(SEE ARCH. PLANS FOR LOCATIONS)

PART GROUND FLOOR PLAN  
1/4" SCALE  
(PANEL M)

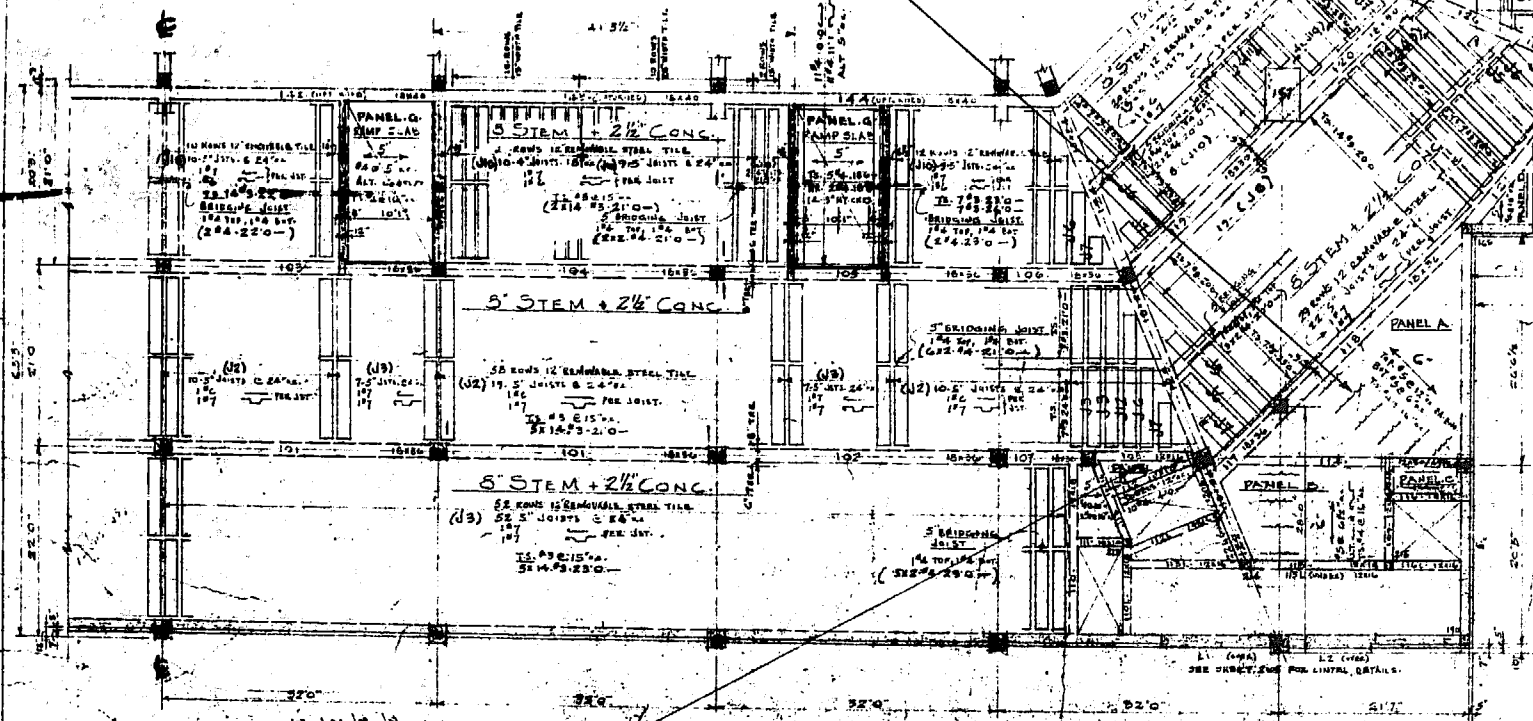

GROUND FLOOR PLAN  
1/4" SCALE


REPORT FOR NORTH WEST QUARTER

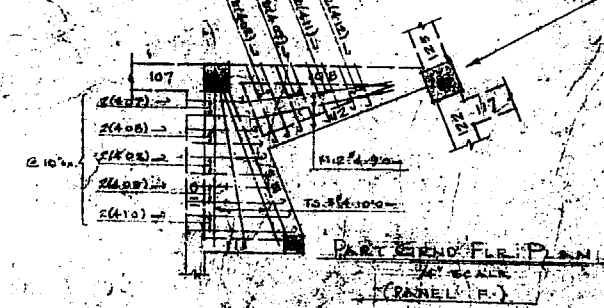

PART GROUND FLOOR PLAN  
1/4" SCALE  
(PANEL F)

JOIST SCHEDULE  
(NORTH HALF)

JOIST NO.	SPAN	DEPTH	SPACING	NOTES
J1	1 27	280		
J2	1 27	280		
J3	1 27	280		
J4	1 27	280		
J5	2 27	280		
J6	2 27	280		
J7	2 27	280		
J8	1 27	280		
J9	1 27	280		
J10	1 27	280		
J11	1 27	280		
J12	1 27	280		

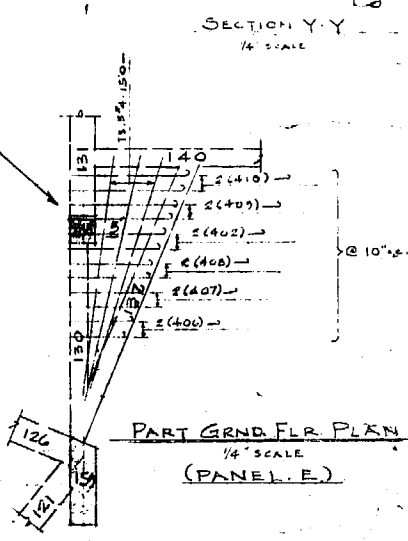

SECTION Y-Y  
1/4" SCALE  
PART GRND. FLR. PLAN  
1/4" SCALE  
(PANEL E)

BLUE PRINT RECORD

NO.	DATE	BY	TO
1			
2			
3			
4			
5			



REVISIONS

WINNIPEG CENTENNIAL ARENA  
WOLFEZEL AVENUE

ENGINEER'S SEAL

2-03