


ICE SLAB PLAN  
1/8" SCALE

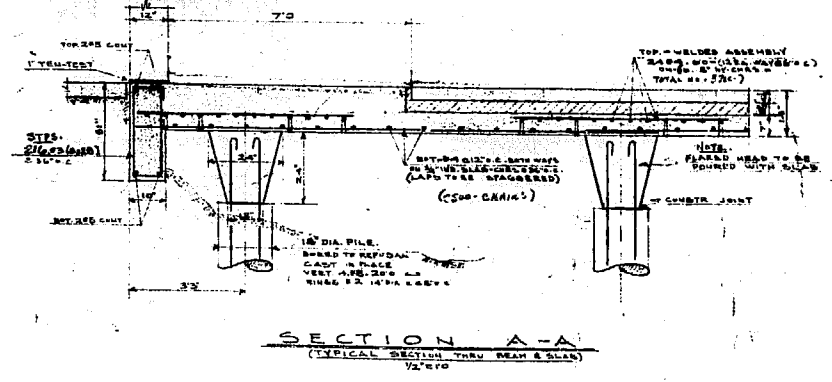

BAR LIST (SLAB)

NO.	SIZE	LENGTH	LOCATION
320	3/4"	35'0"	BY STEEL
372	3/4"	25'0"	"
425	3/4"	32'6"	"
50	1/2"	45'0"	"
424	3/4"	23'0"	"
472	3/4"	6'0"	REINFORCEMENT WELDED ASSEMBLIES
118	3/4"	4'3"	REINFORCEMENT WELDED ASSEMBLIES

218 WELDED ASSEMBLIES.

BLUE PRINT RECORD

NO.	DATE	TO
2	27 JUL 55	Moody & Moore
3	10 AUG 55	BIRD CONST.

REVISIONS

1. SOUTH END REVISION OVERALL DIMENSIONS AS SHOWN REVISION TO 1/8" DIMENSIONAL DRAWING REVISION TO 3/4"
2. SLAB REVISION DETAIL

WINNIPEG ENTERPRISES CORP.  
ARENA  
WOLVER AVENUE

THE CONTRACTOR SHALL OBTAIN ALL DIMENSIONS AND SETBACKS FROM THE PLS AND ALL TO THE CONTRACTOR'S RISK.

PROVINCE OF MANITOBA  
REGISTERED ARCHITECT  
MOODY & MOORE

ICE FLOOR FOUNDATION

DATE APPROVED: \_\_\_\_\_  
DATE REVISION: \_\_\_\_\_  
NO. 53,46

MOODY AND MOORE, ARCHITECTS

2-14