




TYPICAL WALL ELEVATION
 BETWEEN COLS. 50 & 51, 52 & 43,
 84 & 83, 150 & 171, 152 & 167, 72 & 100.
 6 THUS
 1/4" SCALE
 WALL 21

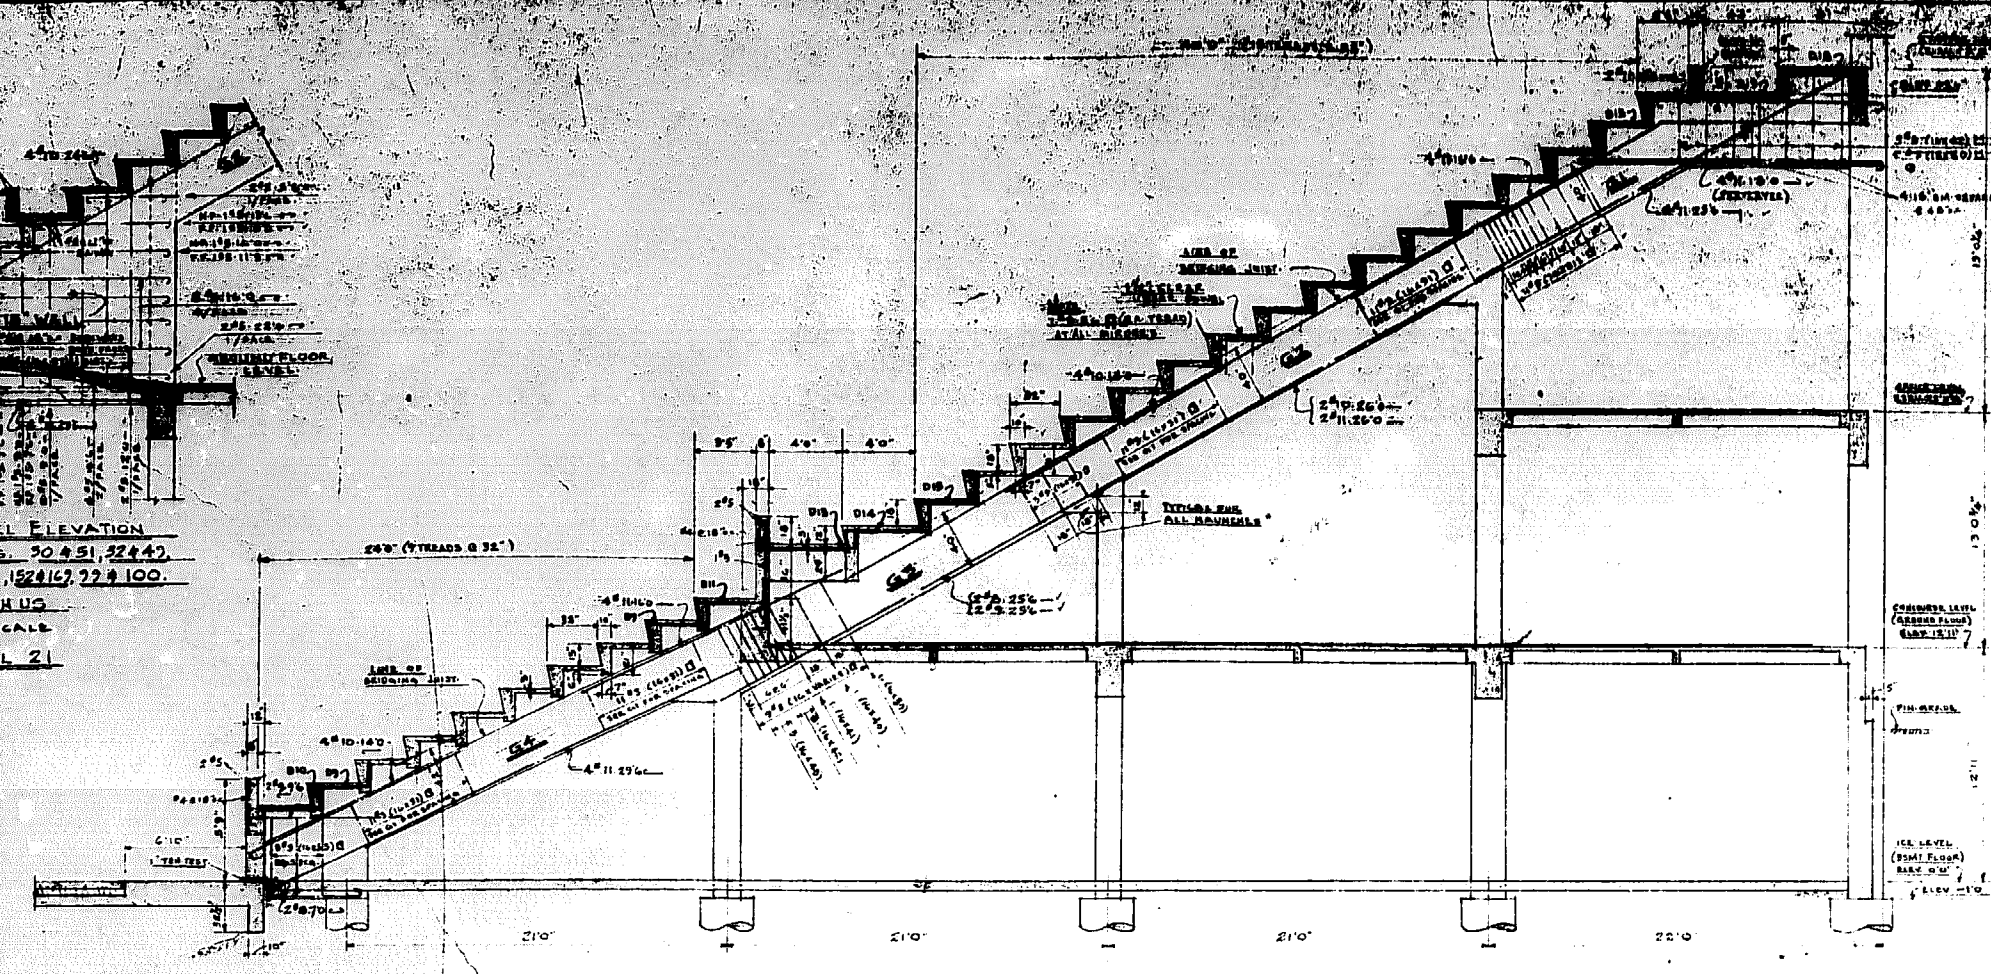

TYPICAL CROSS SECTION
 1/4" SCALE

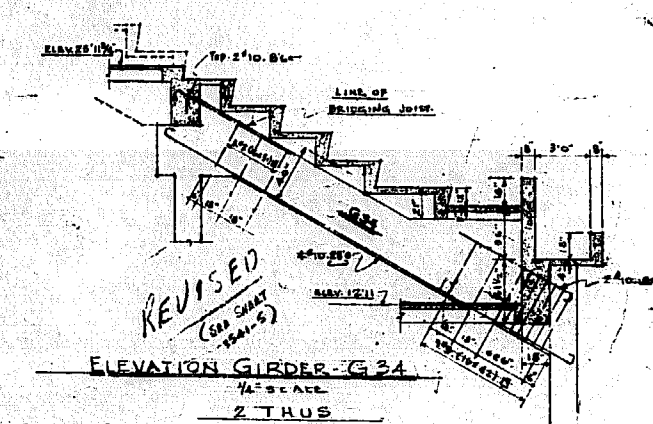


REVISED
 (SEE SHEET 15A1-5)
 ELEVATION GIRDER G34
 1/4" SCALE
 2 THUS

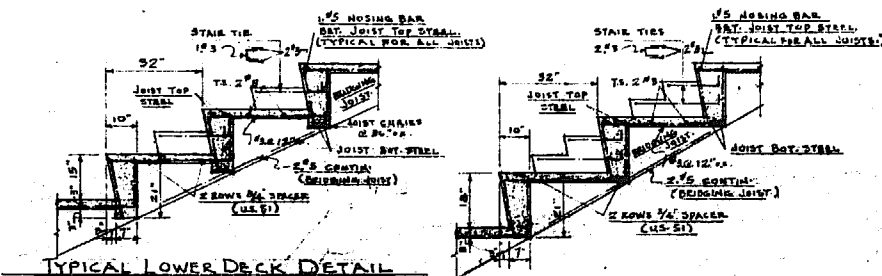


TYPICAL LOWER DECK DETAIL
 1/2" SCALE

TYPICAL UPPER DECK DETAIL
 1/2" SCALE

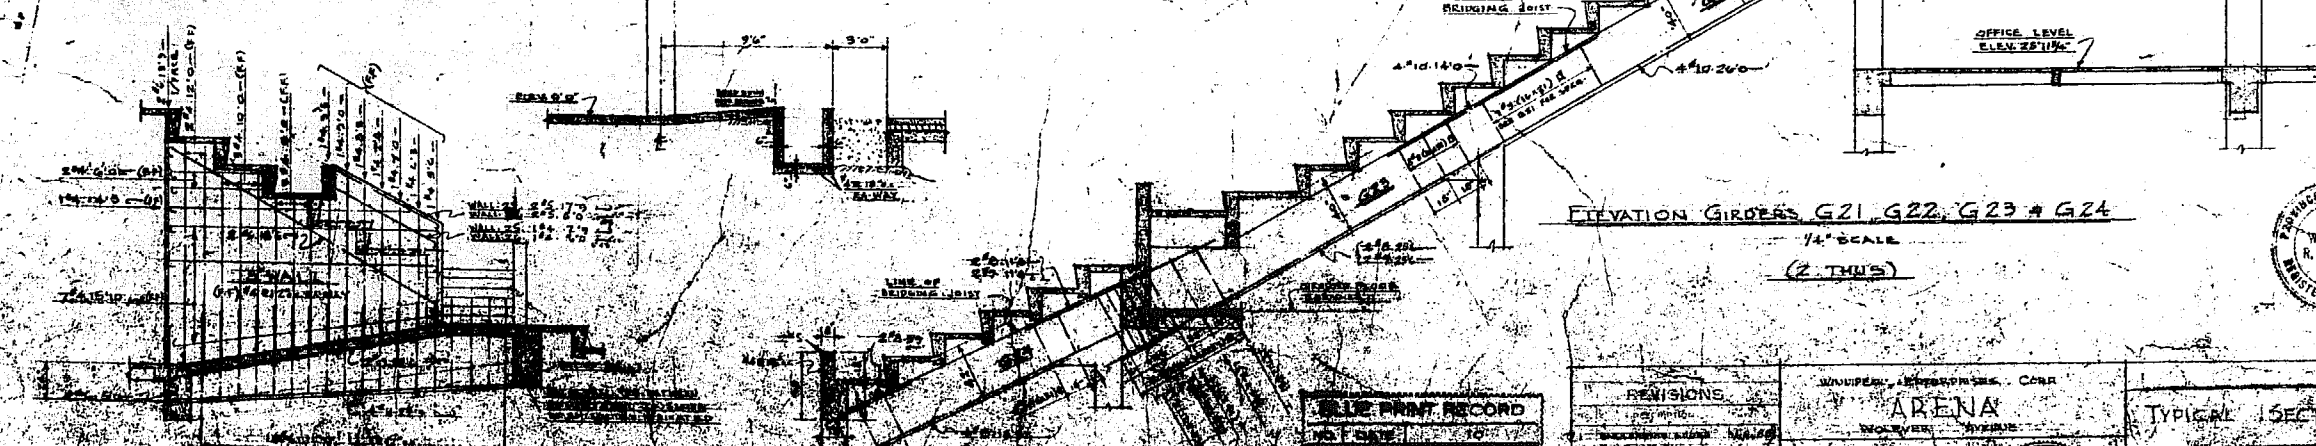

ELEVATION GIRDERS G21, G22, G23 & G24
 1/4" SCALE
 (2 THUS)

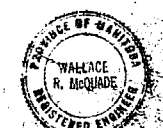

NO.	DATE	DESCRIPTION

NO.	DATE	DESCRIPTION

WALLACE N. McQUADE
 REGISTERED ENGINEER

NO.	DATE	DESCRIPTION

ARENA
 WALLACE N. McQUADE

TYPICAL SECTIONS