


TITLE

DECIDUOUS BALLED & BURLAPPED TREE PLANTING

SCD-P3

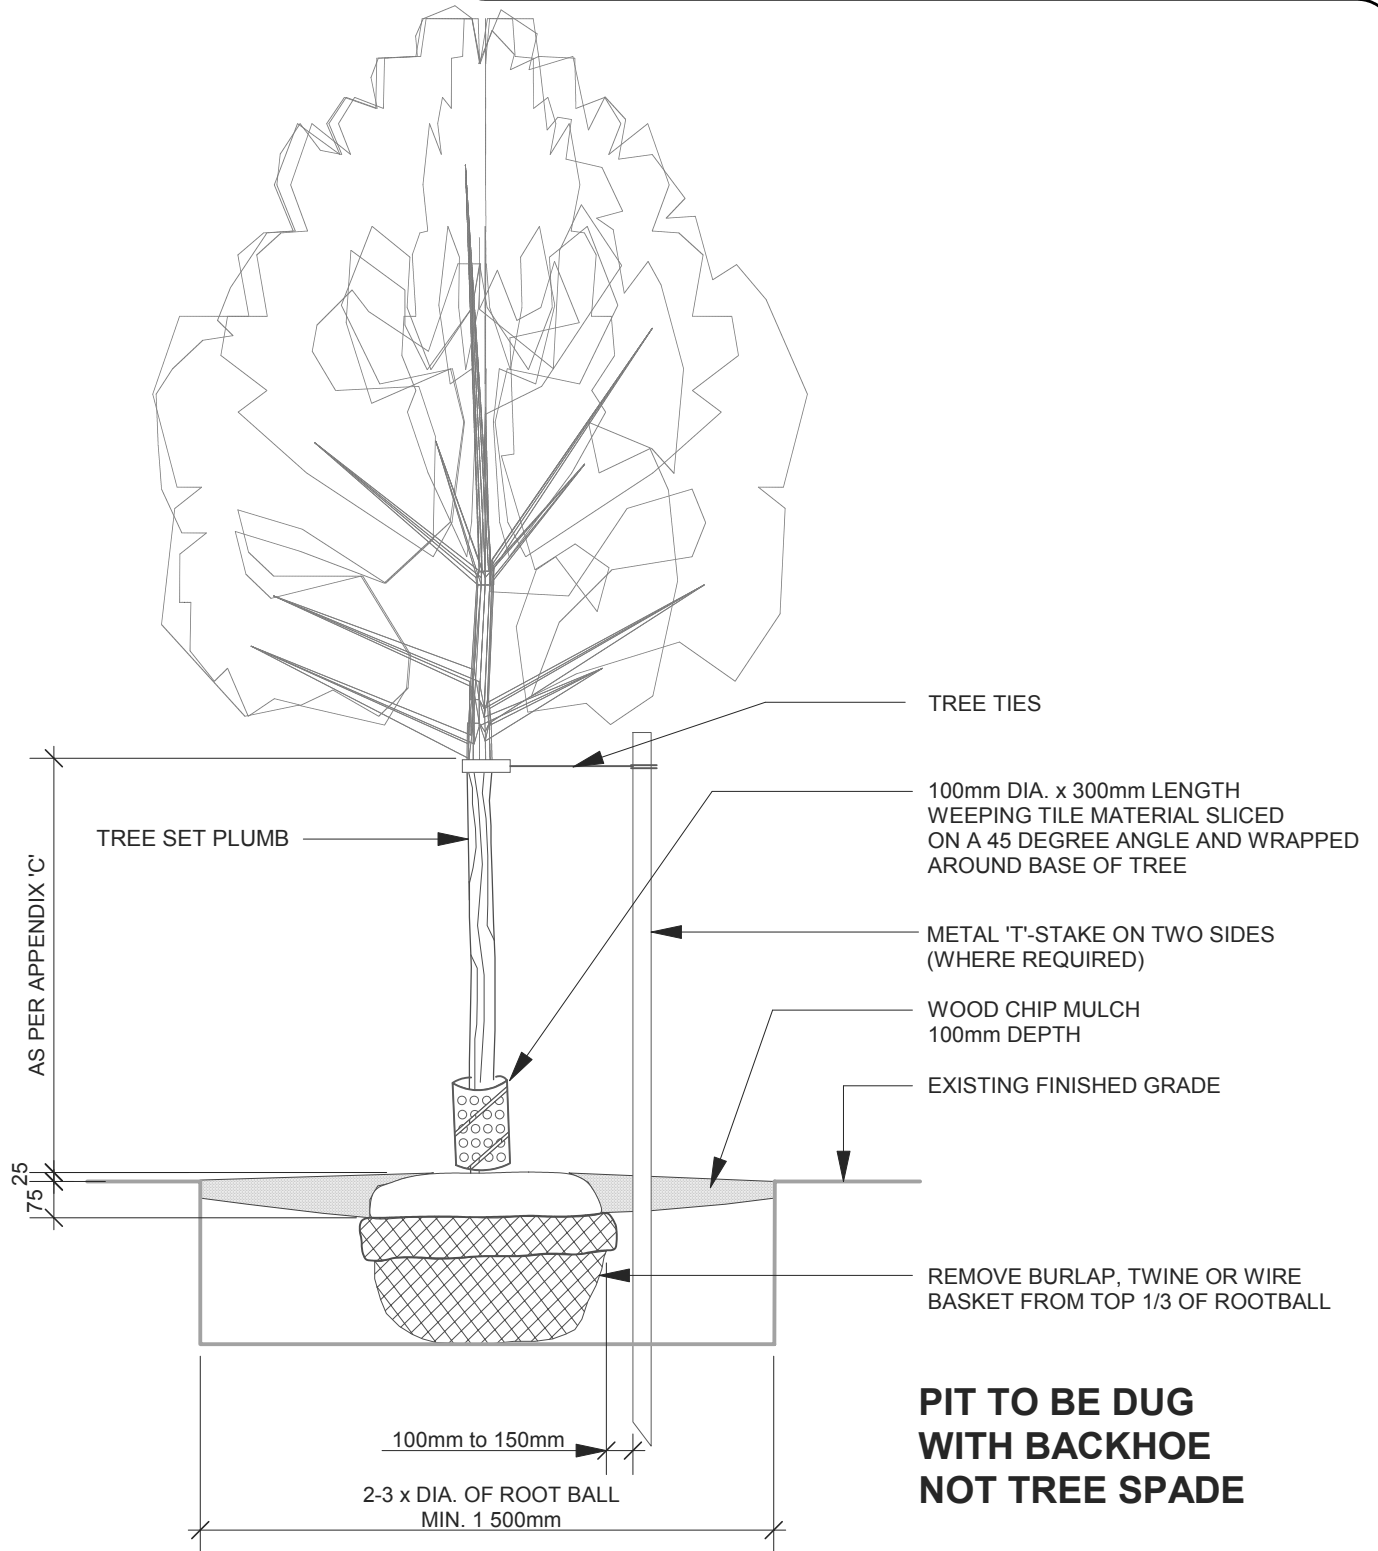

NOT TO SCALE

DEC 17/04

VC

THE CITY OF WINNIPEG
Planning, Property and Development Department
Planning and Land Use Division
Unit 15 - 30 Fort Street, Winnipeg, MB, R3C 4X5

